



NOTE:
 THIS DRAWING MUST NOT BE SCALED. THE CONTRACTOR IS TO CHECK ALL DIMENSIONS ON SITE.
 SHAPE OF ARCHITECTURE - PRIVATE PROJECT BY HERRINGSWELL MANOR, HERRINGSWELL, BURY ST. EDMUNDS, SUFFOLK, IP28 6SH

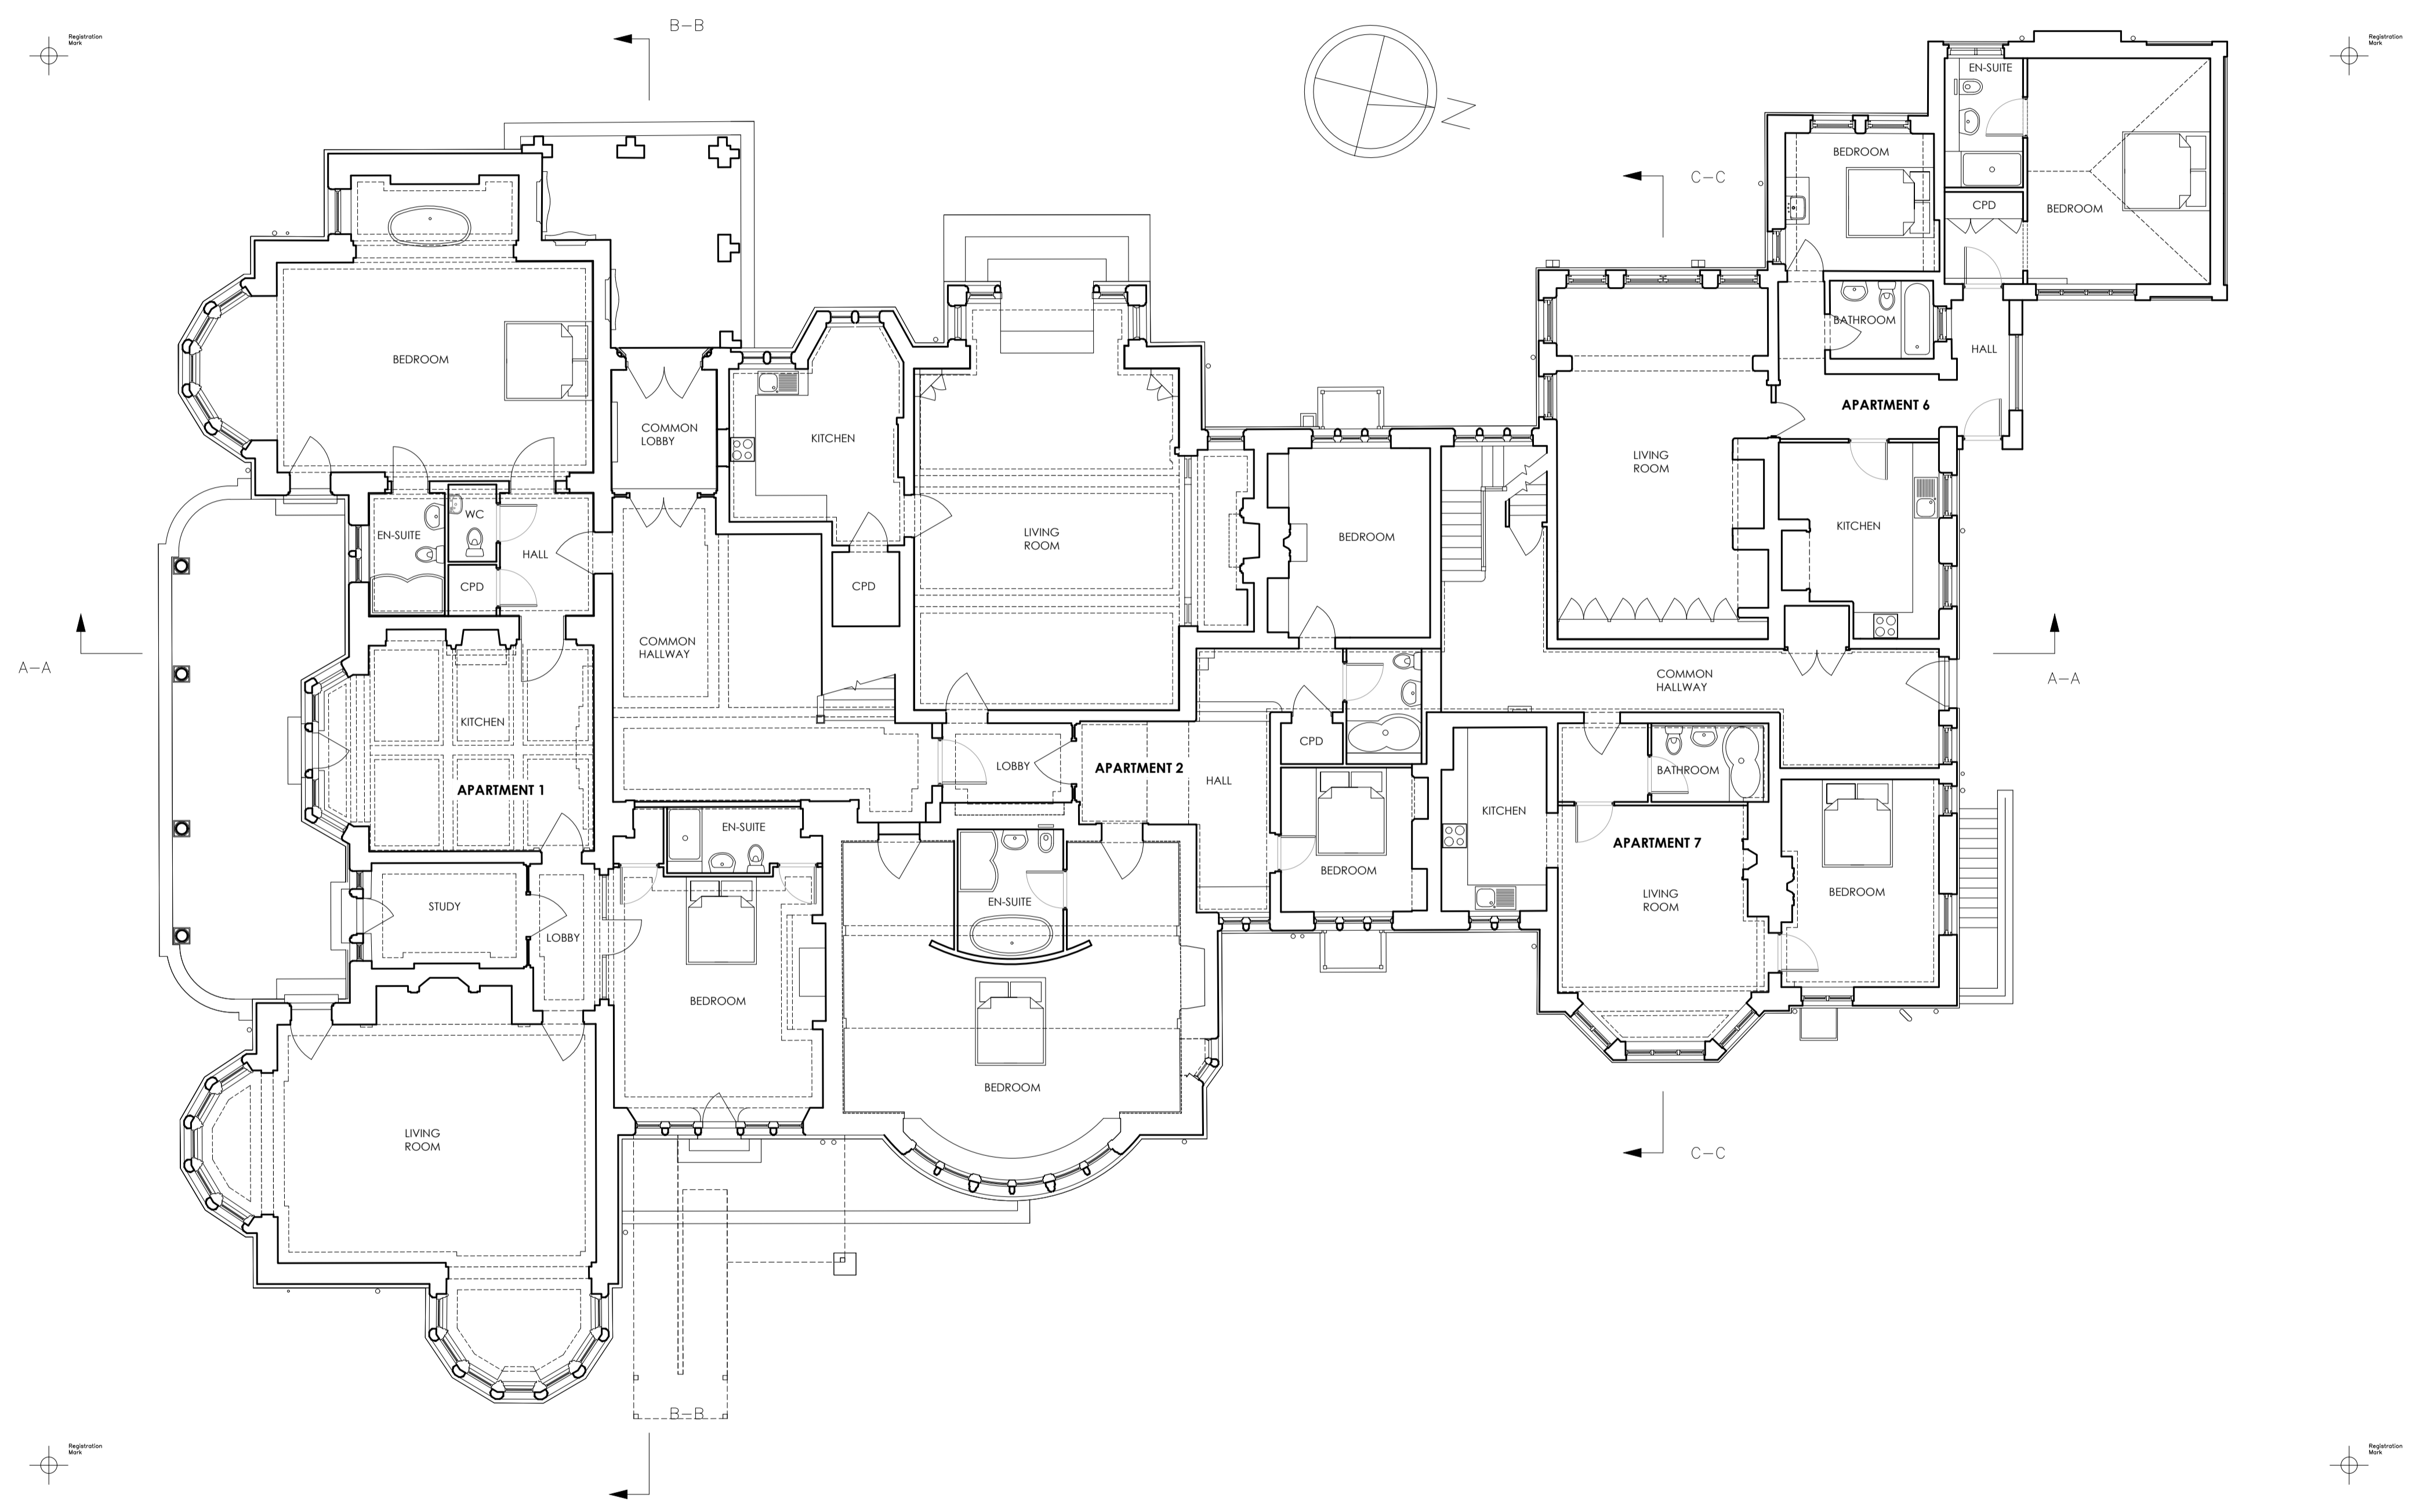

PROPOSED GROUND FLOOR PLAN
 scale 1:100

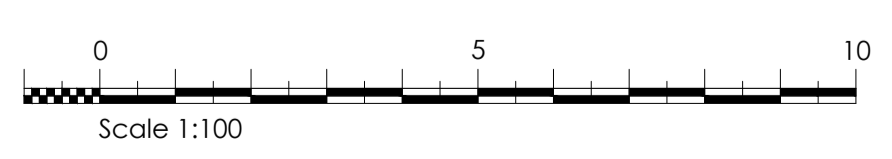

REV	DATE	INTL	DESCRIPTION	CHK	REV	DATE	INTL	DESCRIPTION	CHK	REV	DATE	INTL	DESCRIPTION	CHK	REV	DATE	INTL	DESCRIPTION	CHK	
00	22/10/14	AZ																		

SHAPE OF ARCHITECTURE
 HERRINGSWELL MANOR, HERRINGSWELL, BURY ST. EDMUNDS, SUFFOLK, IP28 6SH
 HERRINGSWELL RESIDENT CO LTD C/O ENCORE ESTATE MANAGEMENT LTD

DATE	SCALE	REVISION
1:100 @ A1	A1	00

187 - D.11 - PROPOSED GROUND FLOOR PLAN