


PROPOSED FIRST FLOOR PLAN
 scale 1:100

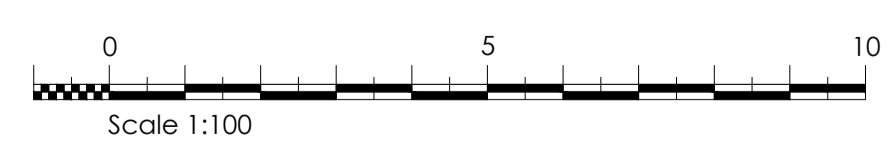

REV	DATE	INTL	DESCRIPTION	CHK	REV	DATE	INTL	DESCRIPTION	CHK	REV	DATE	INTL	DESCRIPTION	CHK	REV	DATE	INTL	DESCRIPTION	CHK	
00	22/10/14	AZ																		

PROJECT NAME SHAPE OF ARCHITECTURE PROJECT HERRINGSWELL MANOR, HERRINGSWELL, BURY ST. EDMUNDS, SUFFOLK, IP28 6SH CLIENT HERRINGSWELL RESIDENT CO LTD C/O ENCORE ESTATE MANAGEMENT LTD DRAWING TITLE PROPOSED FIRST FLOOR PLAN	DRAWING STATUS PLANNING SCALE 1:100 @ A1 DRAWING TITLE 187 - D.12 - PROPOSED FIRST FLOOR PLAN	REVISION 00
--	--	----------------