

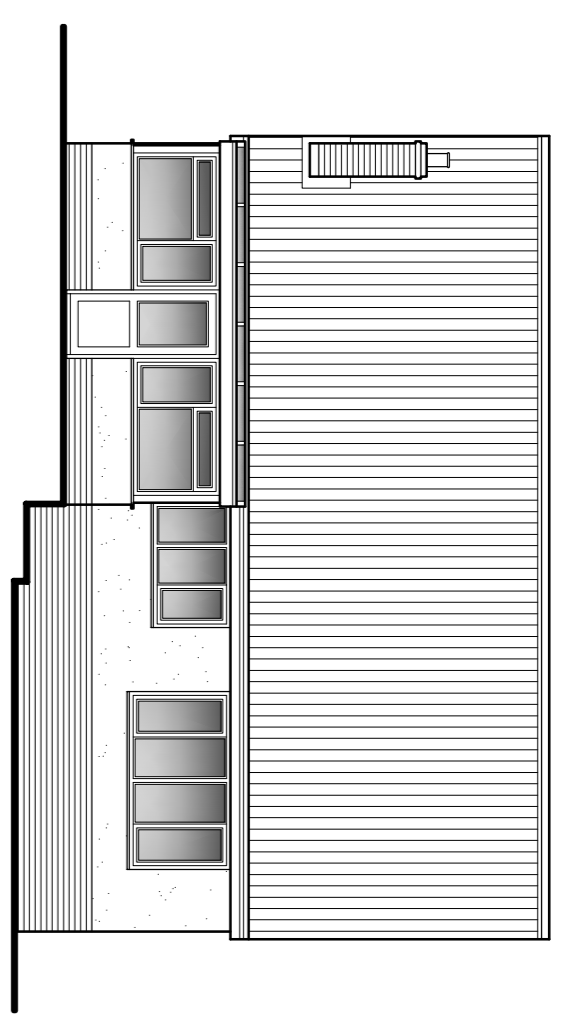



Side Elevation
Existing Elevations
Scale: 1:100

 



Rear Elevation

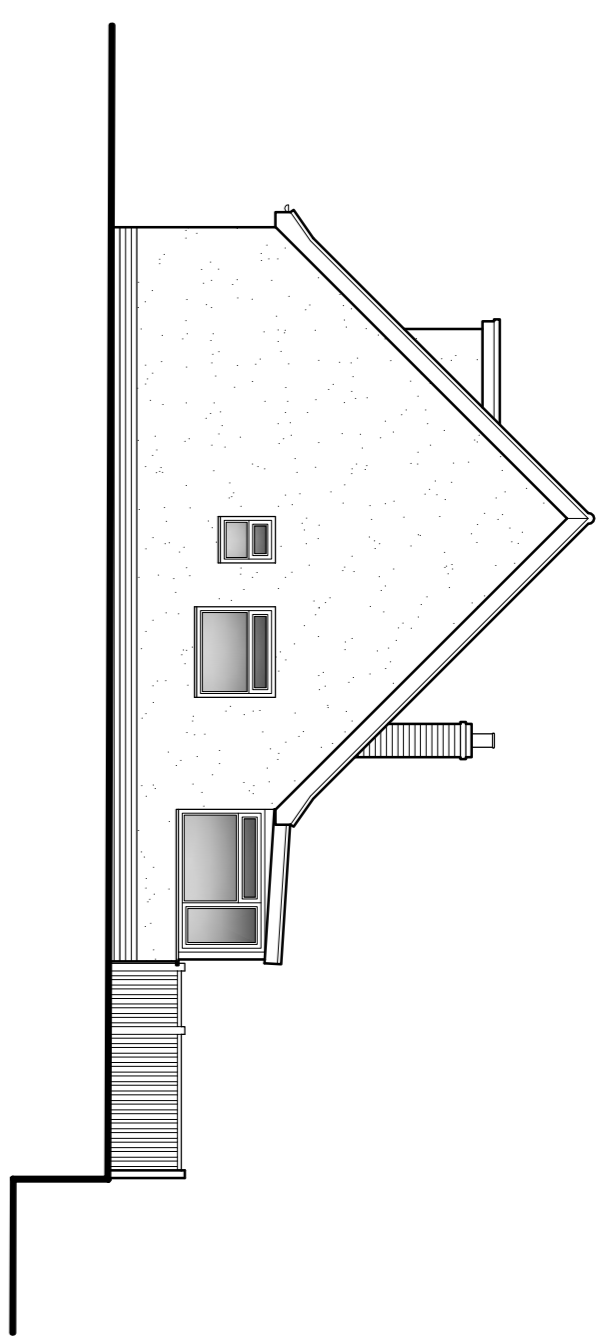


Side Elevation

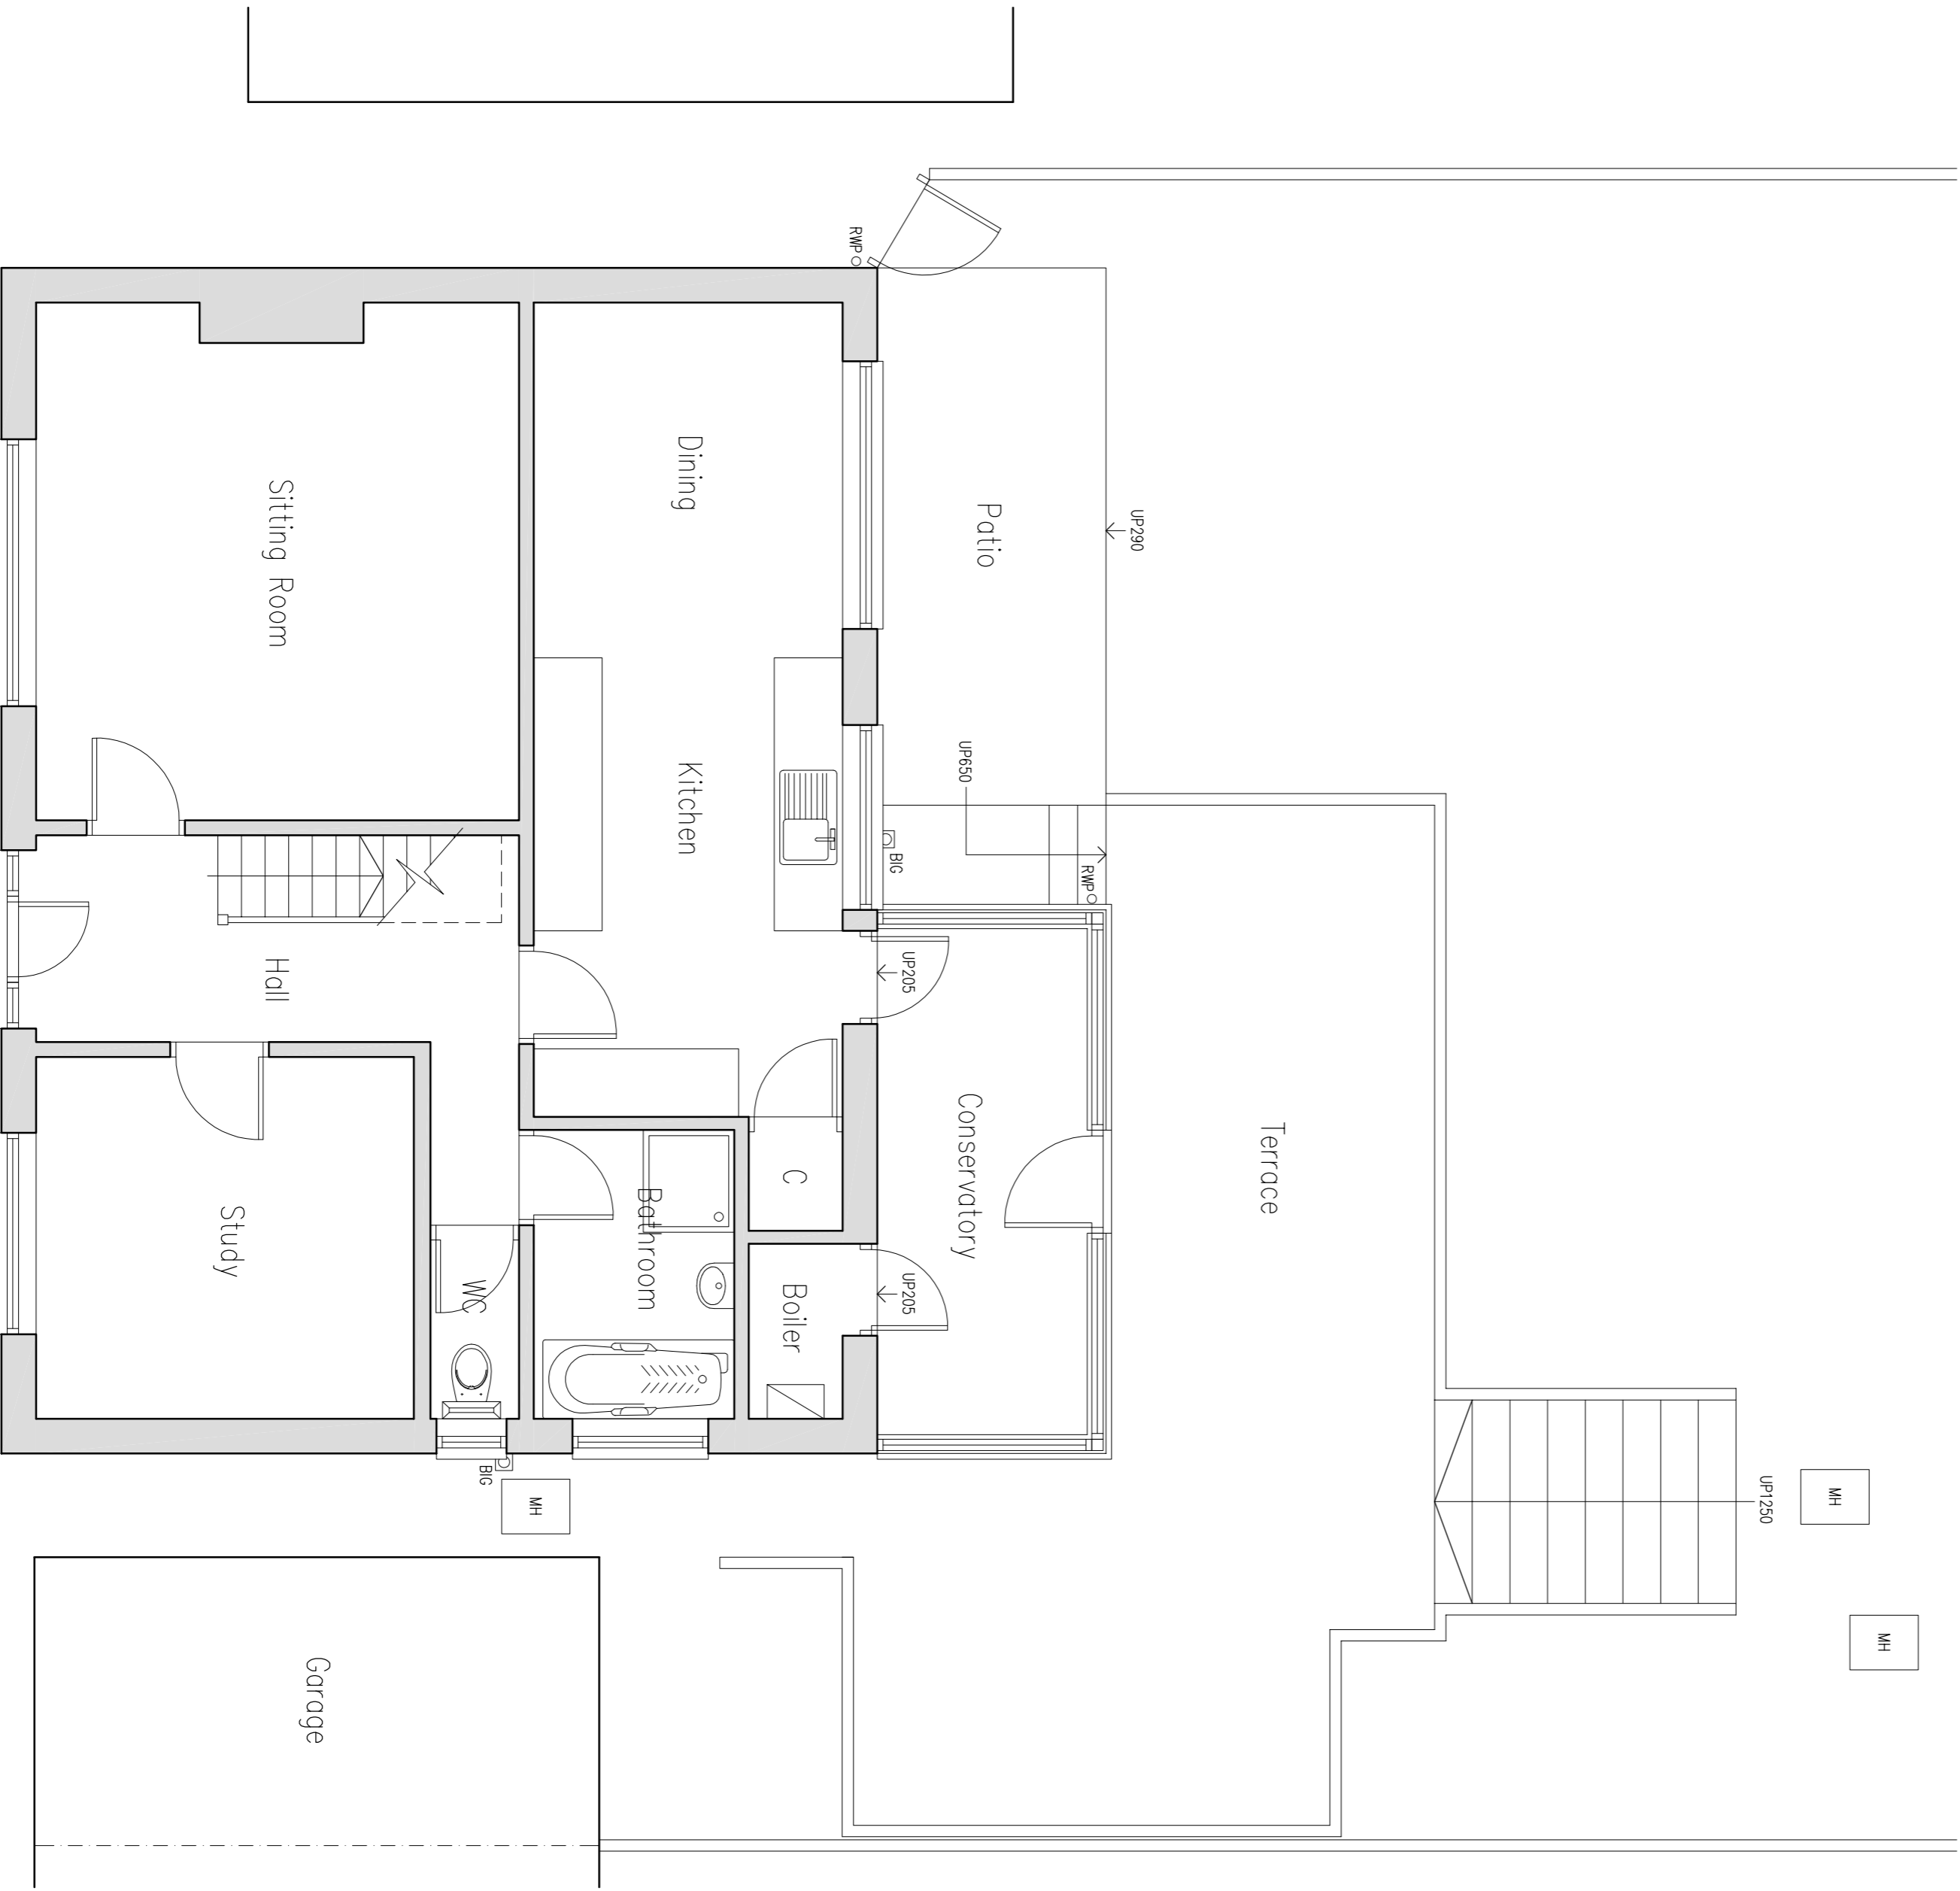

Existing Ground Floor Plan
Scale: 1:50

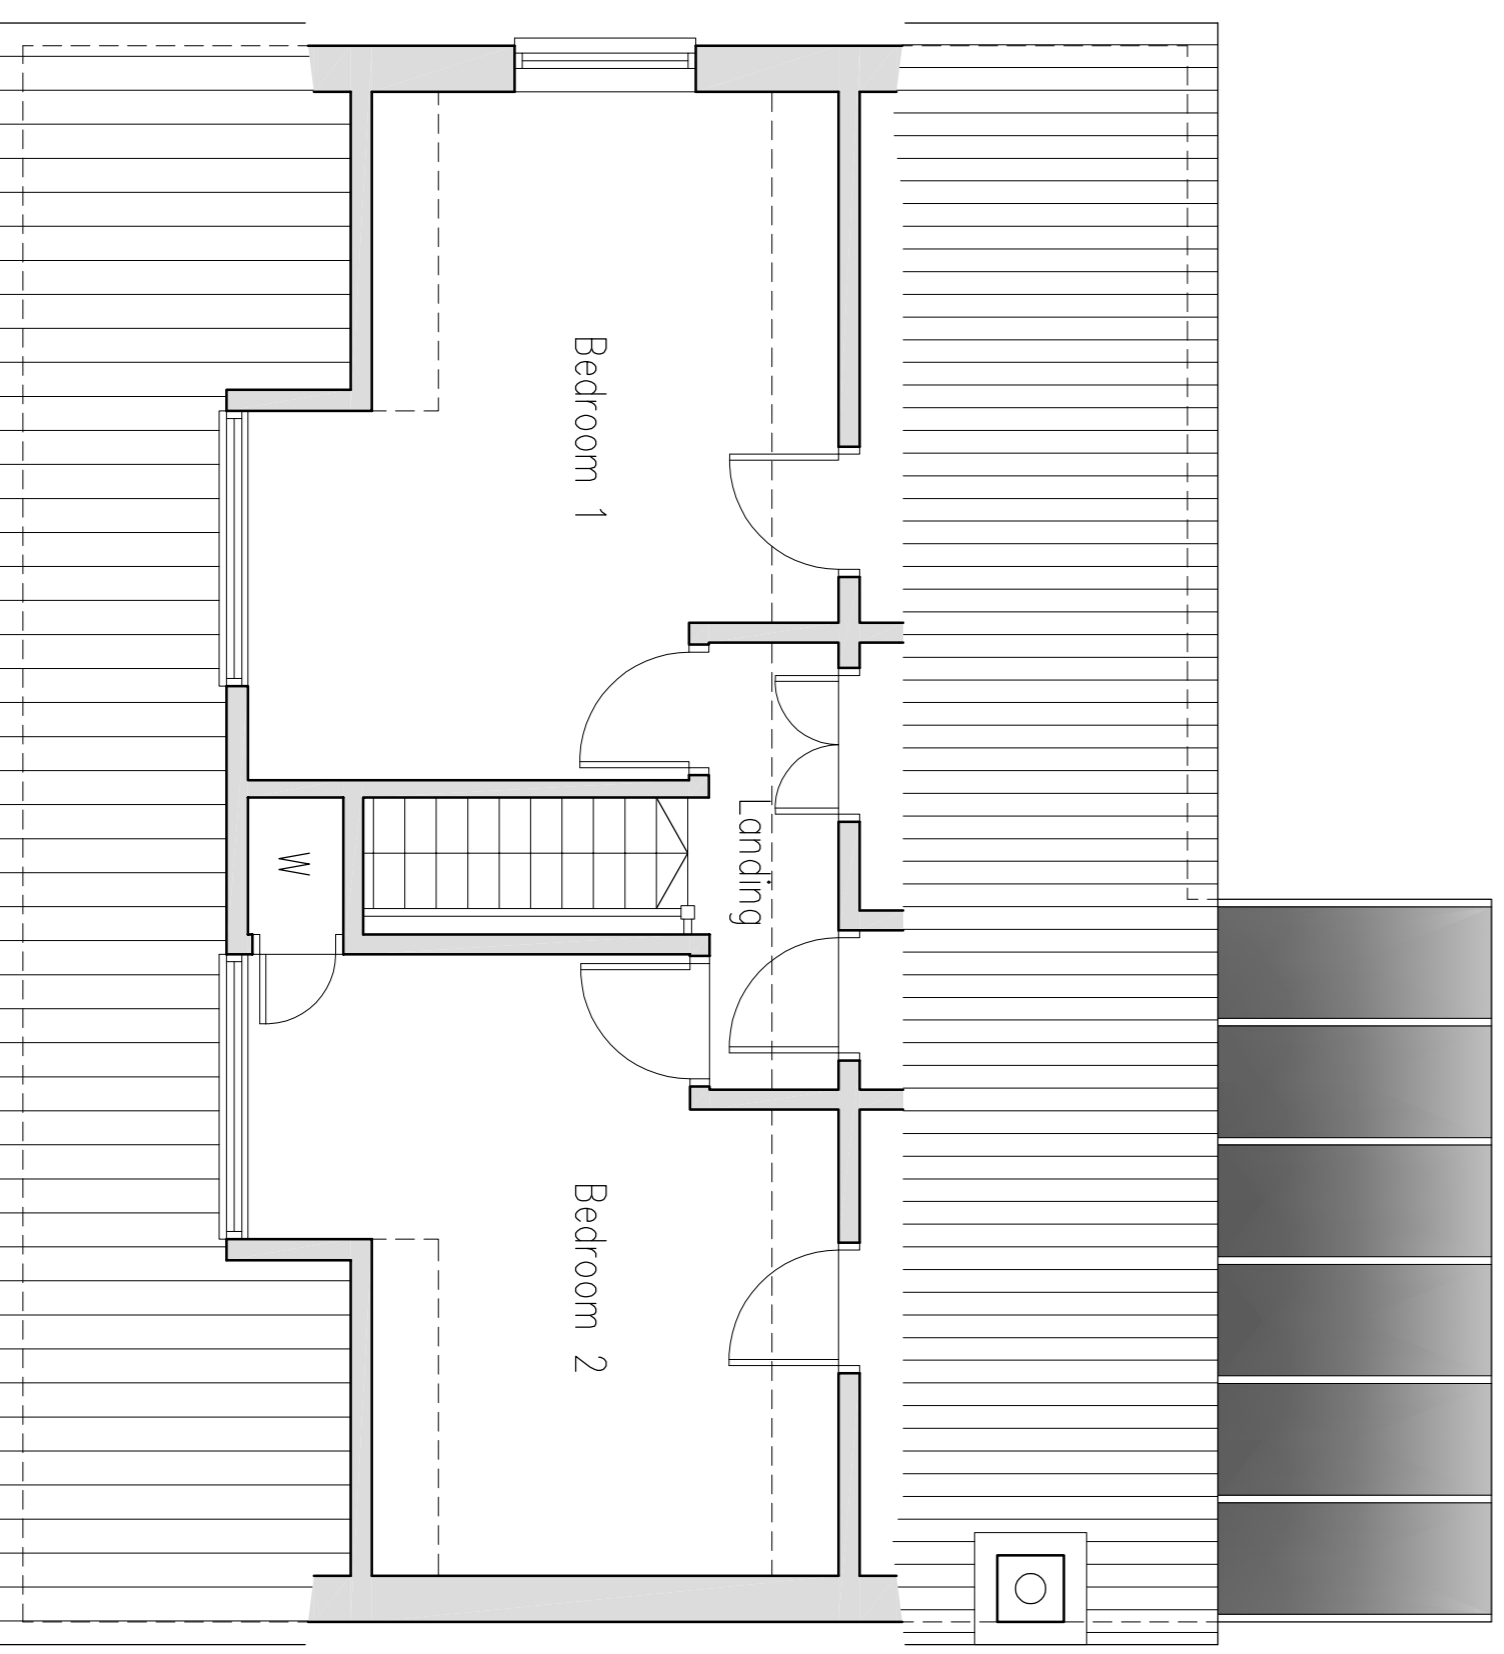 

Existing First Floor Plan
Scale: 1:50

 

Tim Moll Architecture Chartered Architect		TIM MOLL ARCHITECTURE Suite 10, 9 Station Yard Needham Market Suffolk, IP21 4JG T. 01449 708510 M. 07918087280 E. tim@timollarchitecture.co.uk
CLIENTS	MR & MRS Robinson	
JOB LOCATION	POPPLES, LOW STREET, BARDWELL, SUFFOLK, IP31 1AR	
JOB DESCRIPTION	EXTENSION & ALTERATIONS	
DRAWING	EXISTING	
DATE	OCTOBER 2022	
SCALE	AS SHOWN @ A1	DRAWING NUMBER
		.01
		DESIGN BY
		MJM

JOB ---

COPYRIGHT TIM MOLL ARCHITECTURE ALL DIMENSIONS ARE TO BE MEASURED ON SITE AND NOT SCALED FROM THIS DRAWING.