


**SITE PLAN 1:200**

0 2 4 6 8 10 12 14 16 18 20  
Scale 1:200

Burnside Farm Cottage, U9022 Military Road Junction To Matfen Junction, Matfen, Northumberland,  
NE20 0RT

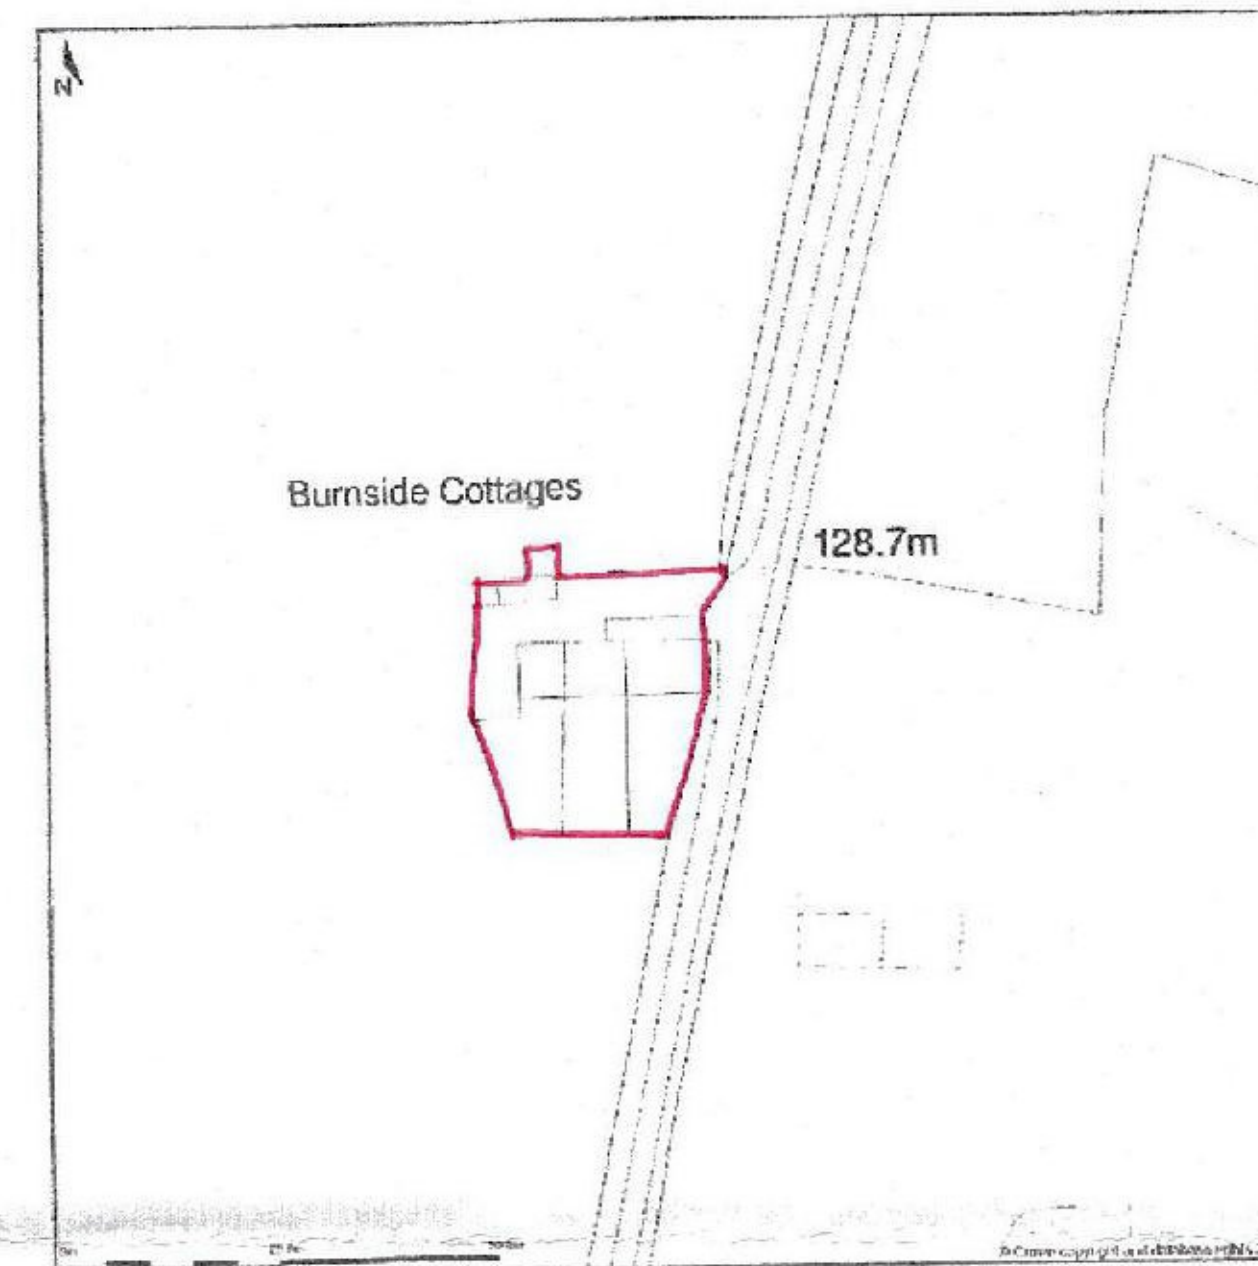

**LOCATION PLAN 1:1250**

Client

**Mrs. C. Hirst**

Title

**BURNSIDE COTTAGES, MATFEN, NE20 0RT**

Project

**PROPOSED INTERNAL AND EXTERNAL ALTERATIONS  
AND EXTERNAL GROUNDWORKS**

Scale  
1:200/1:1250

Drawing number  
MAT.01

Date  
August 22