
 


MapServe

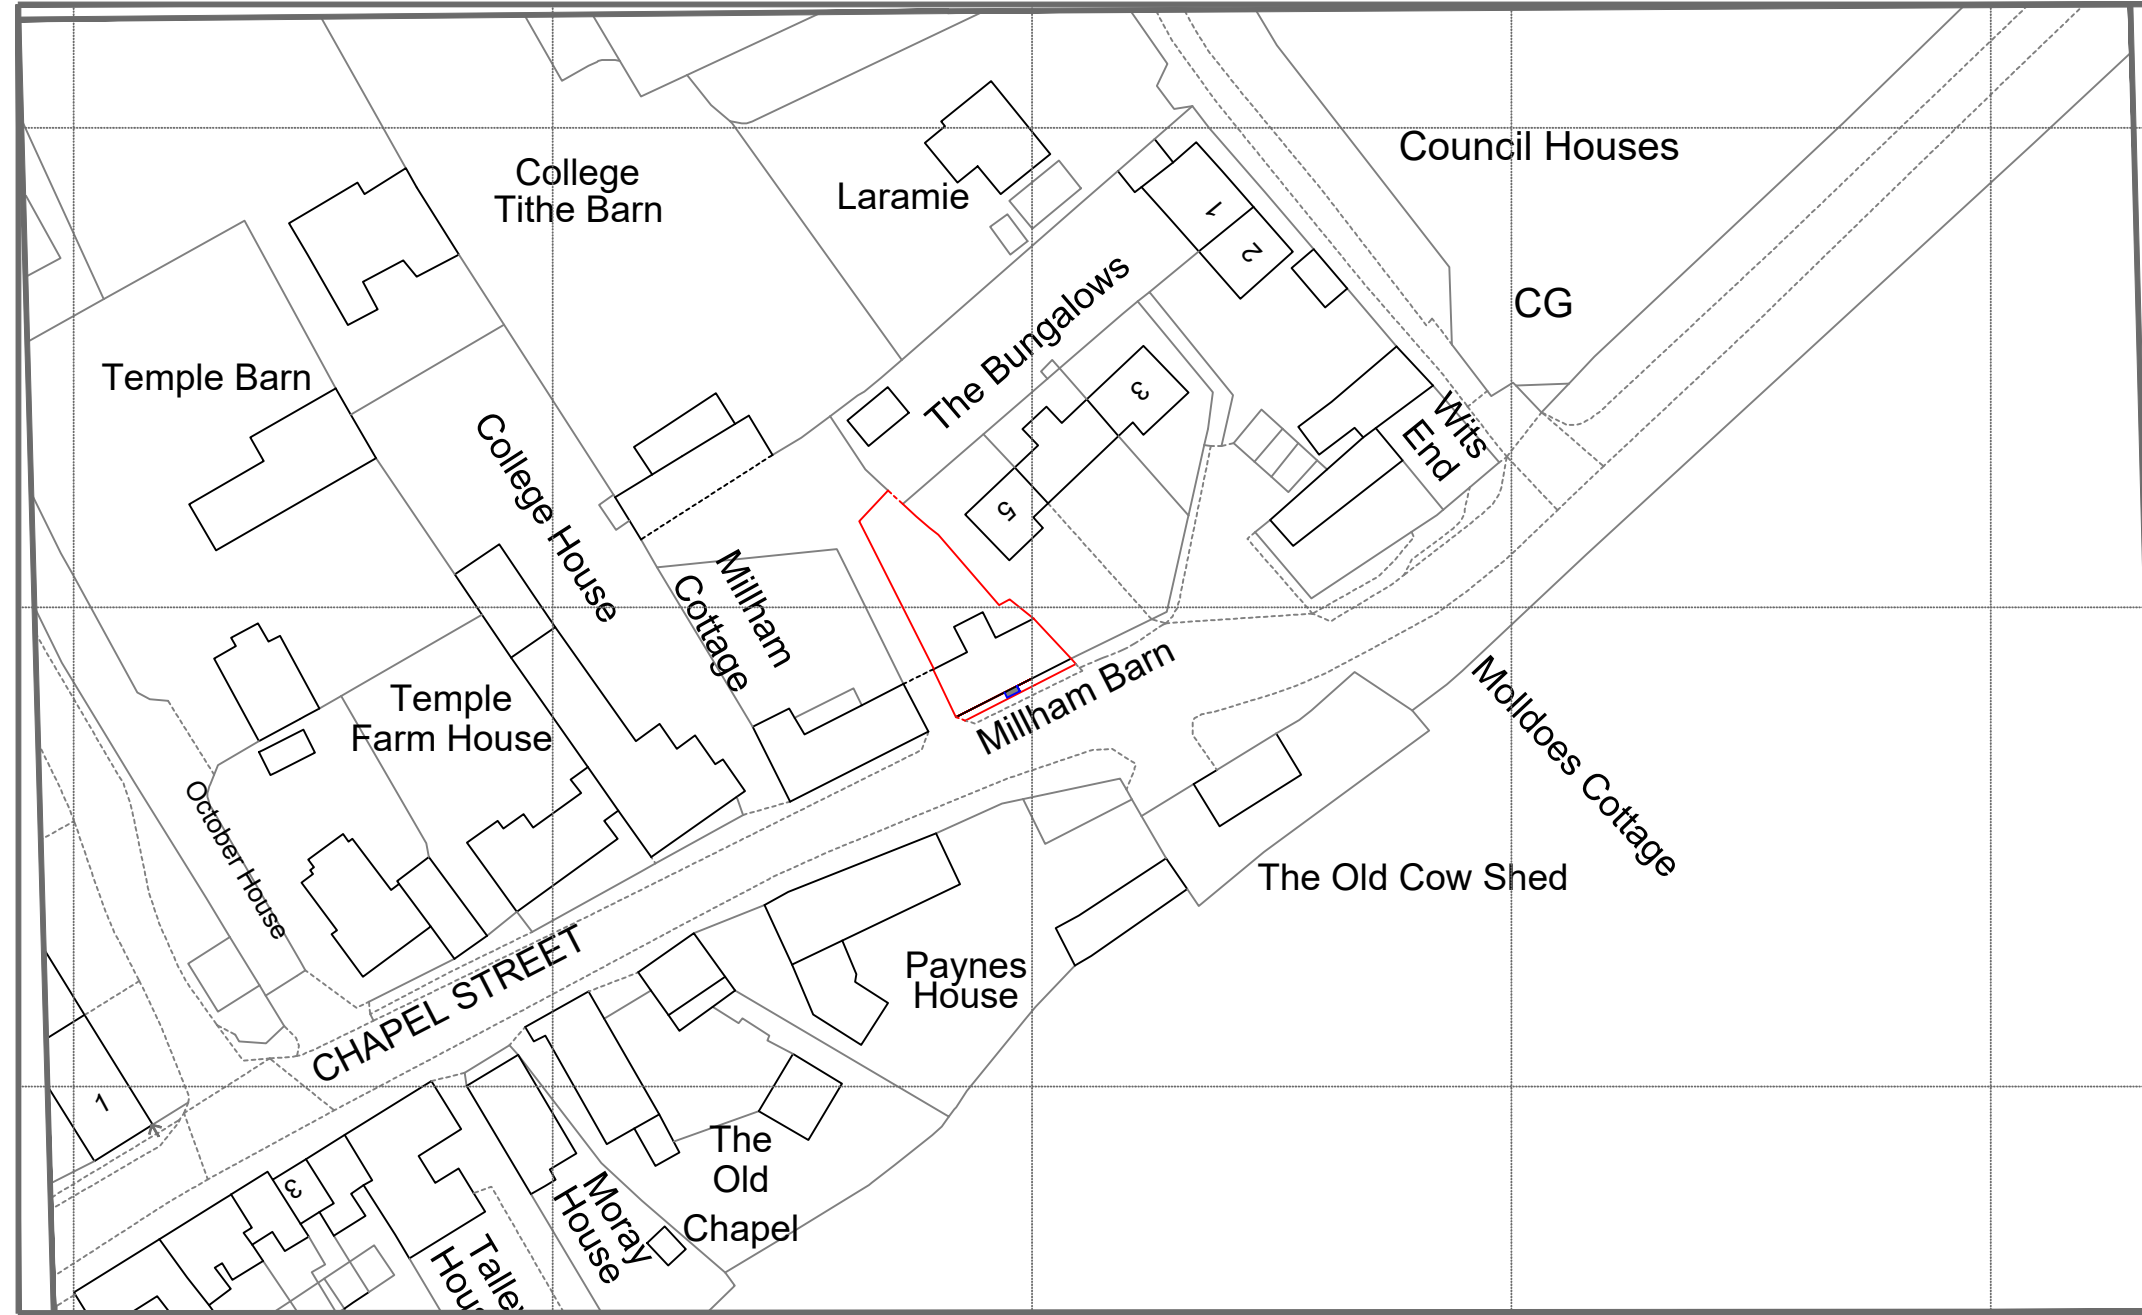

© Crown copyright 2022 Ordnance Survey 100053143

Revision	Description	Date
SP2027		
227613		
420918		
227613		
227600		
227550		
227500		
227500	Client – BURTONWOOD	
	Project – PORCH	
	LOCATION – GL56 OTW	
227476	Drawing Title – SITE PLAN – PROPOSED	
420918		
227476		
SP2027	Scale – 1:500 @ A3	
	Date – 14/10/22	
	Drawn By – LS	
	Drawing No. – 21.042.01	