






South-West Elevation 1:100
SCALE REFERENCE BAR (m)

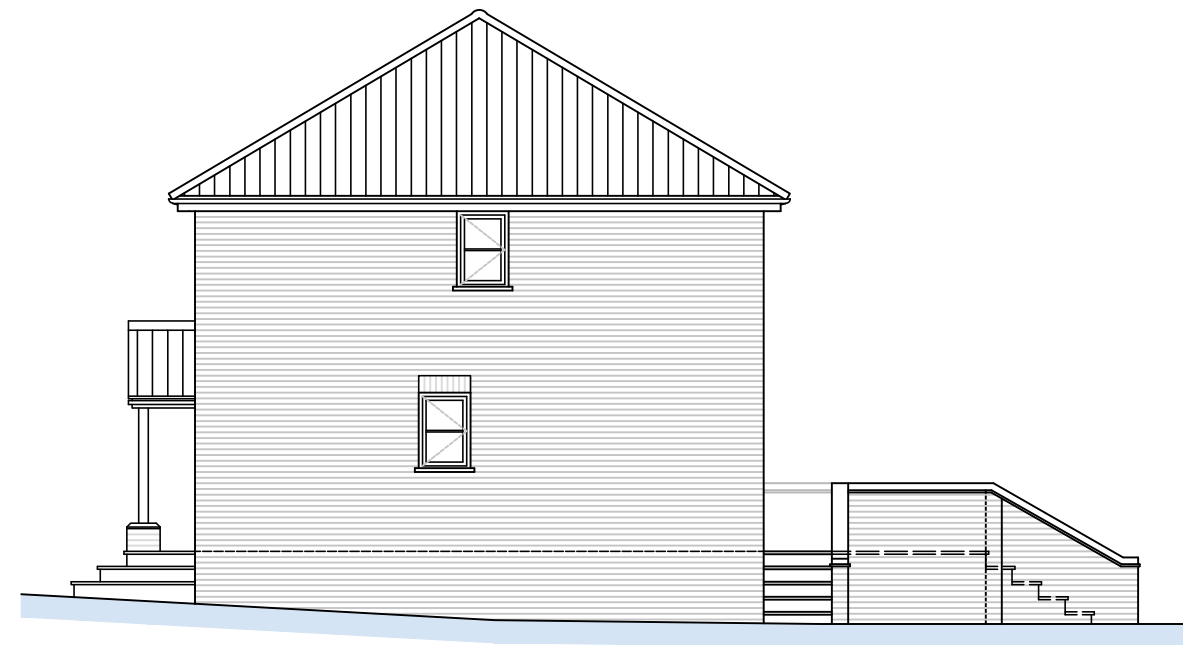


South-East Elevation

 



North-East Elevation

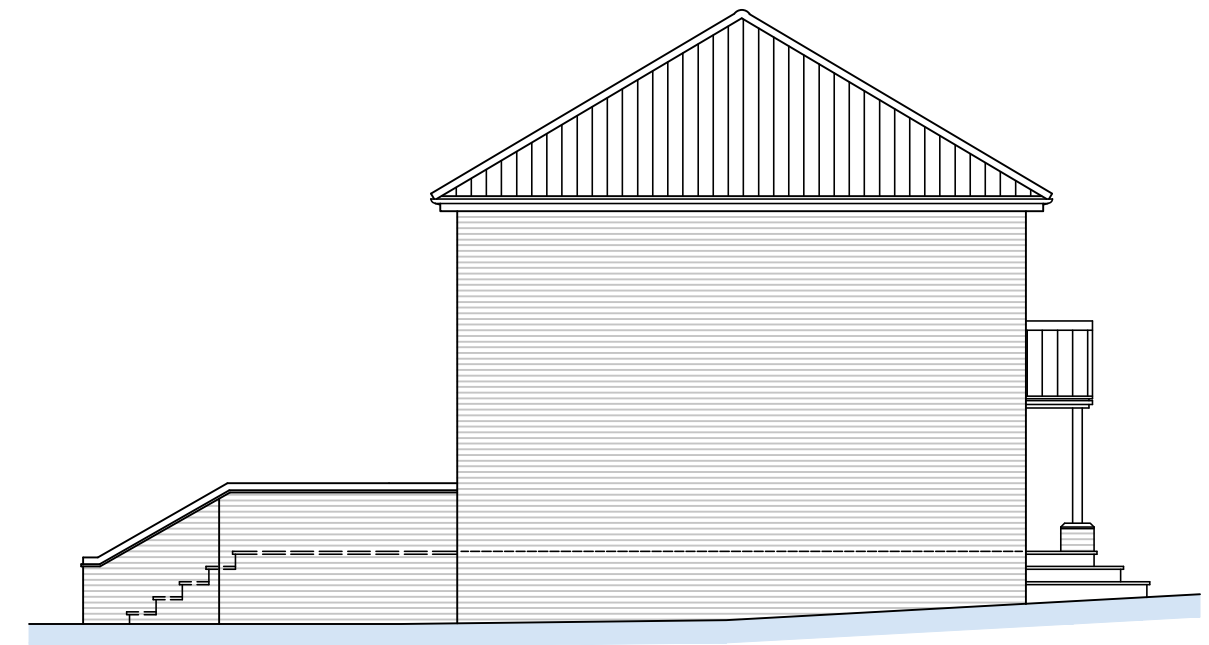

North-West Elevation

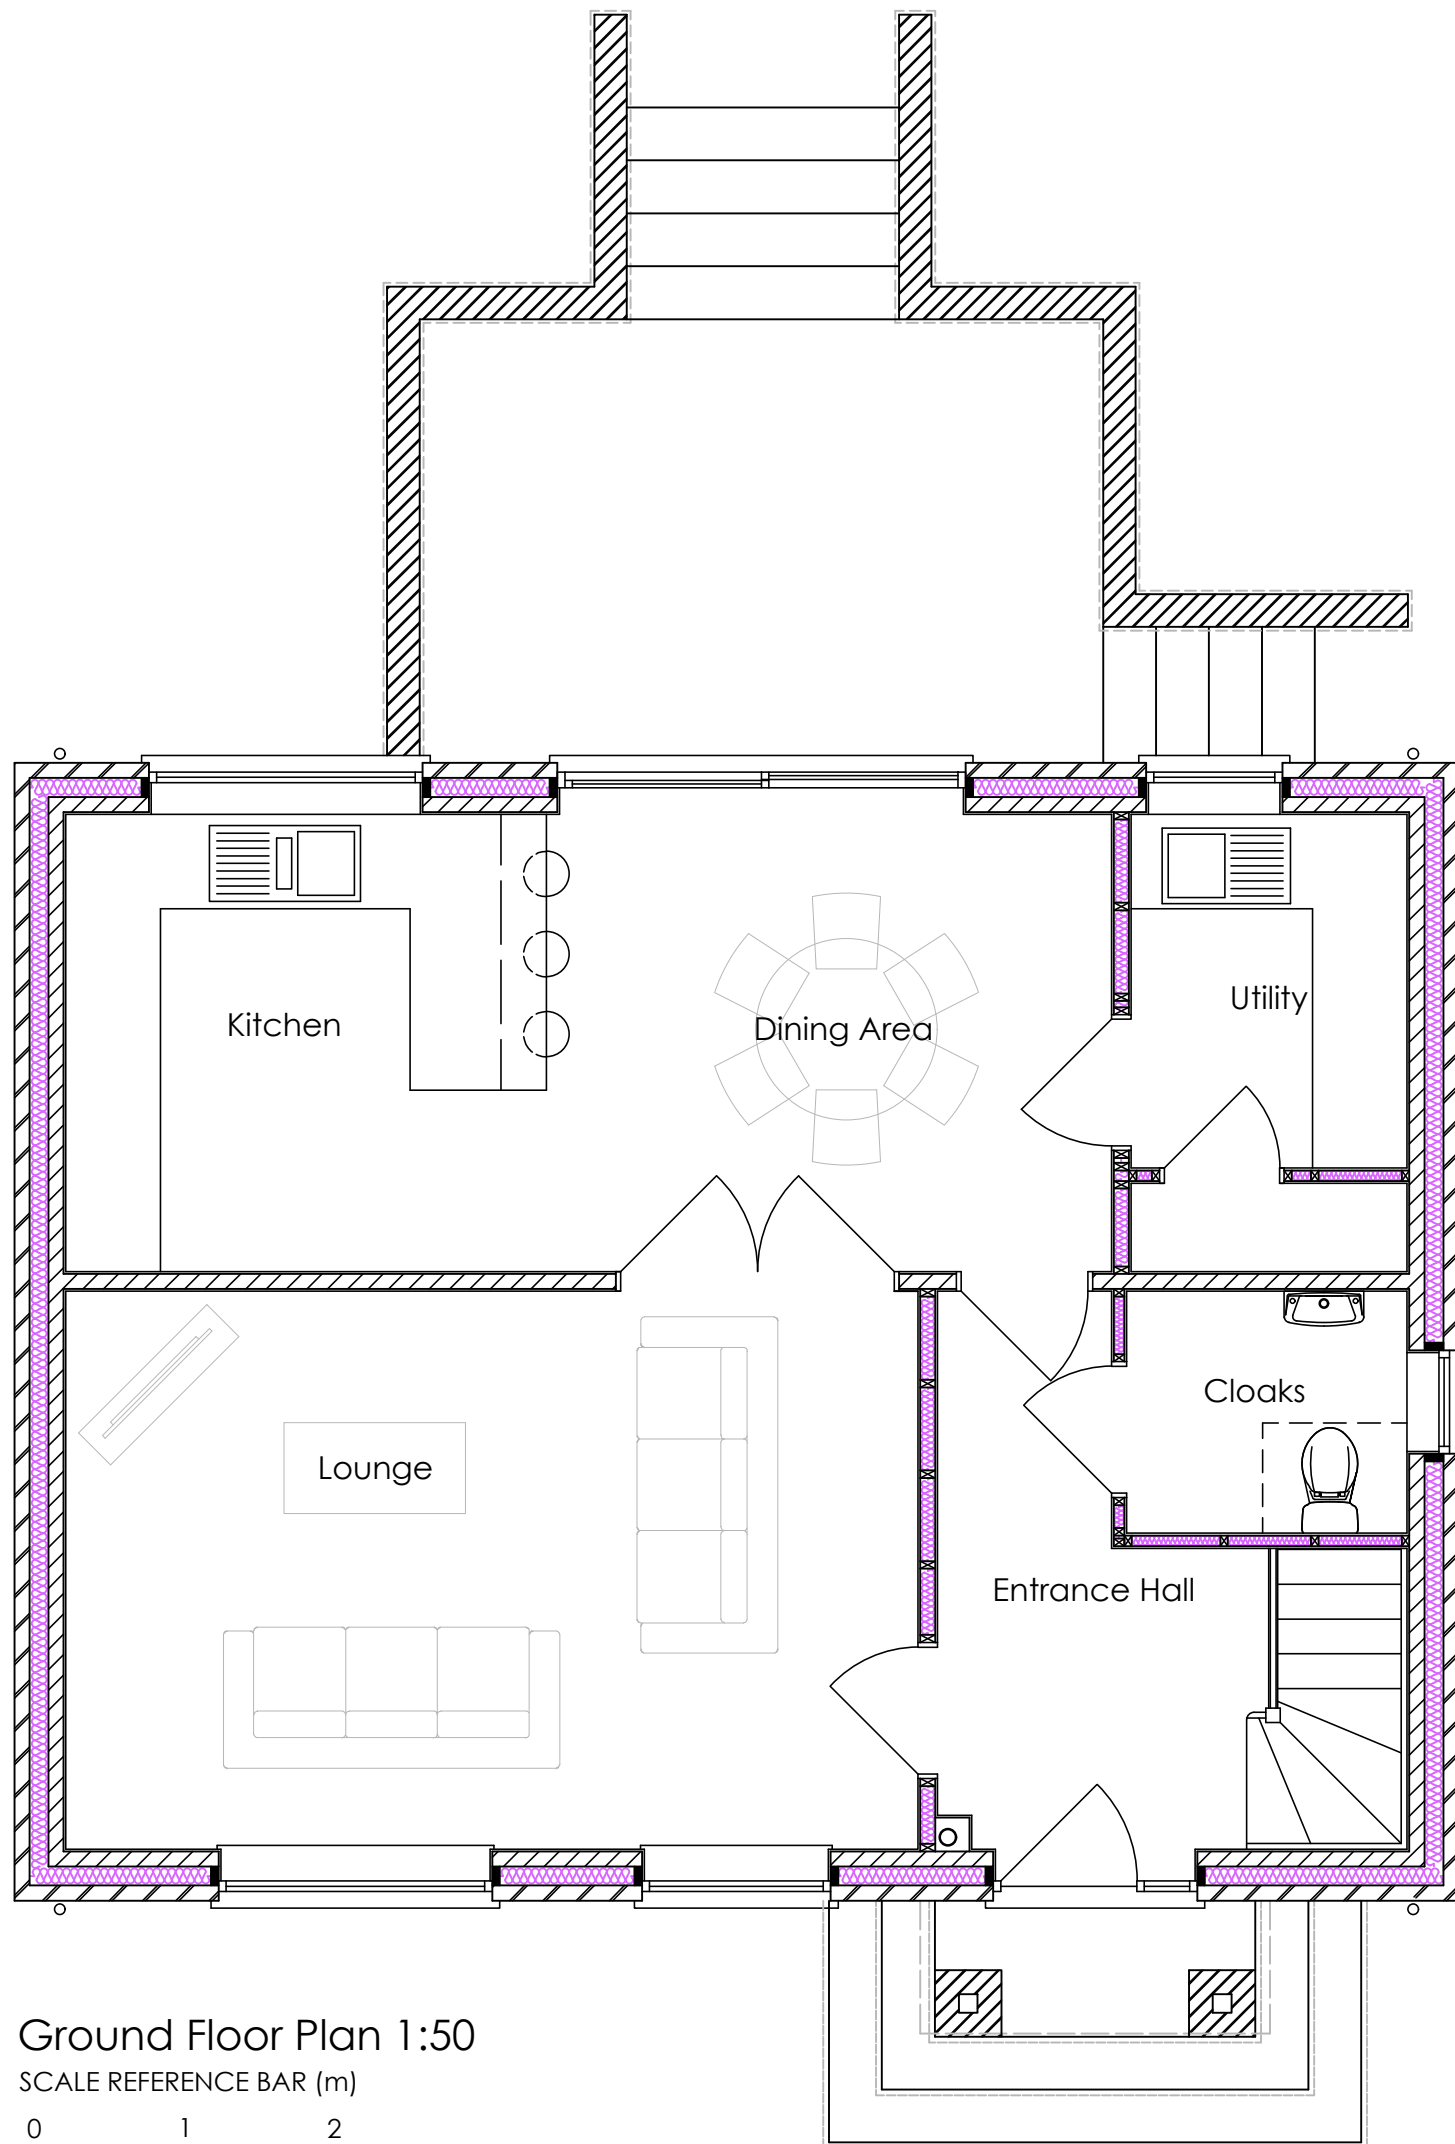

Ground Floor Plan 1:50
SCALE REFERENCE BAR (m)

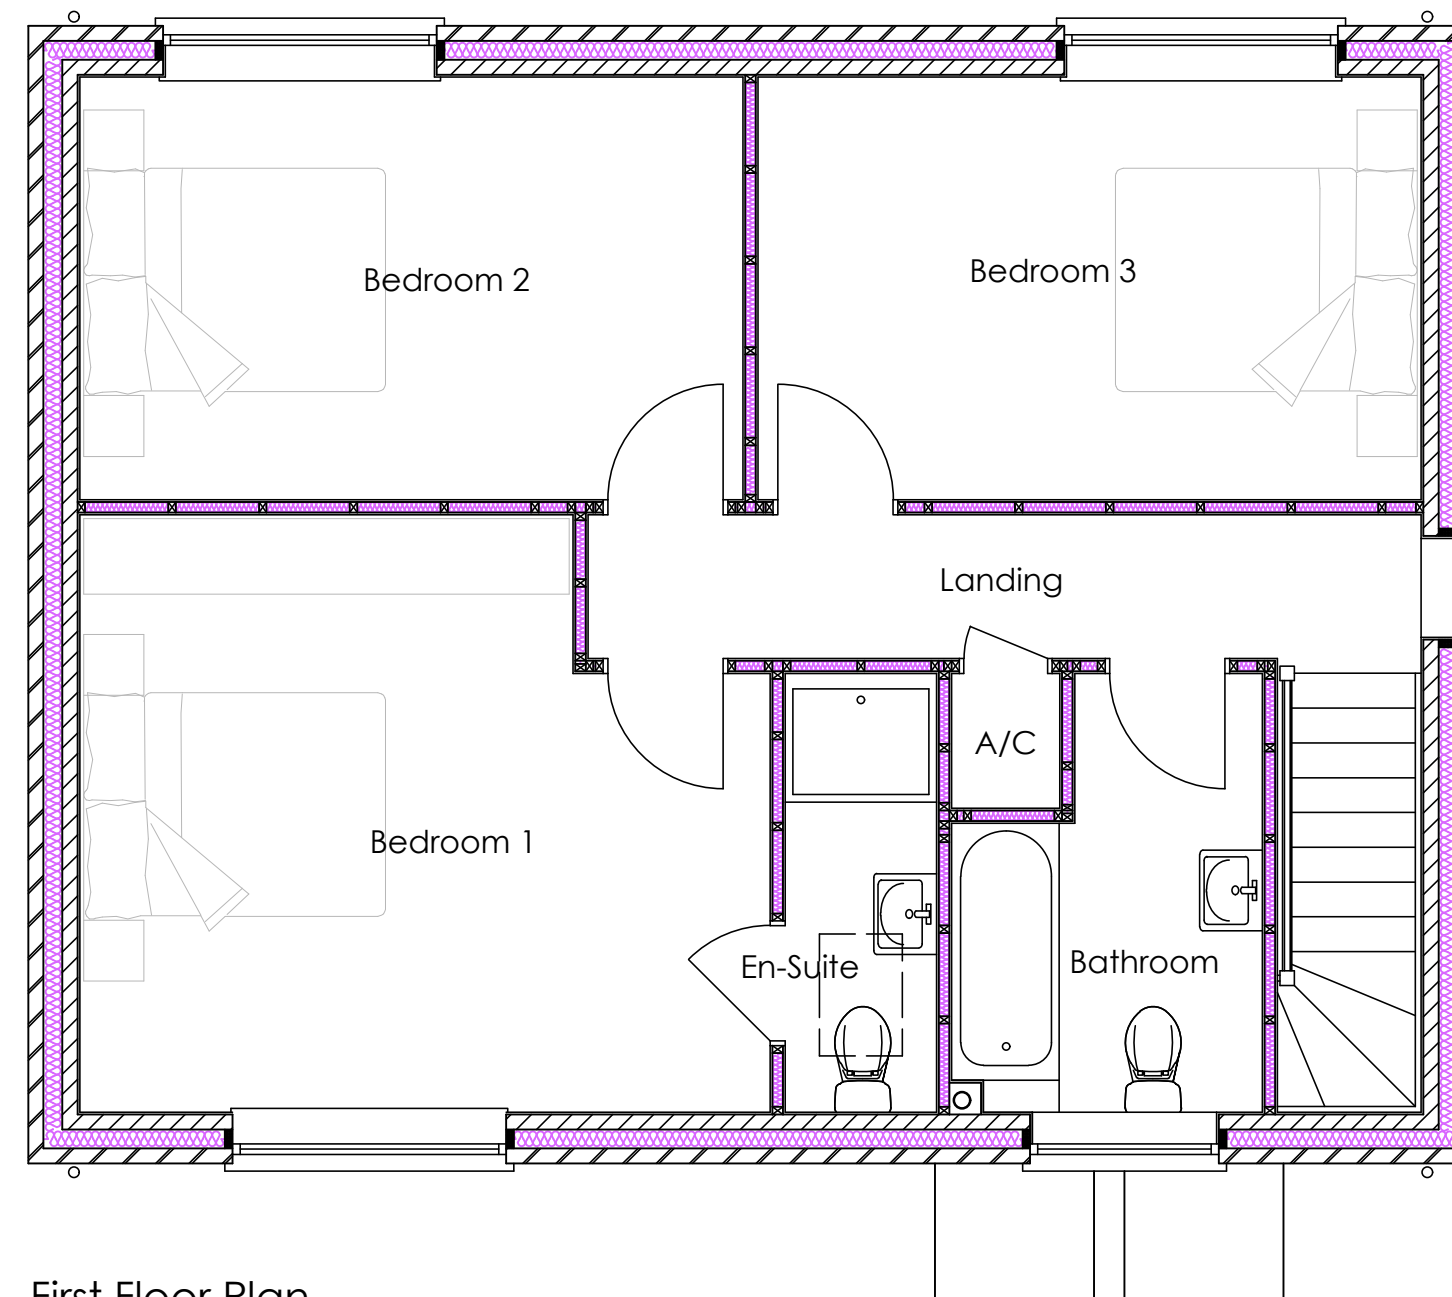 

First Floor Plan

Notes	
1.	The copyright of this drawing is the property of Ian H Bix Associates Ltd and must not be copied without their consent.
2.	Measurements to be checked on site by the Contractors prior to commencement of works and any discrepancies brought to the attention of the Designer.
Revisions	

IAN · H · BIX
Associates Ltd
M · C · F · A · T
ARCHITECTURAL AND
BUILDING CONSULTANTS
SANDPIPER HOUSE, LEETE WAY, WEST WINCH
KING'S LYNN, NORFOLK PE33 0ST
TEL: 01553 844077 FAX: 01553 844078
EMAIL: mail@ianbix.co.uk WEB: www.ianbix.co.uk

Project
Proposed Dwelling
Adj. 20 Hootens Row
Barroway Drive

Drawing Title
Plans and Elevations

Scale 1:50 & 1:100
Date September 2022
Drawn SC

Drawing No. **2500-04**