




NOTE:
 1. THIS DRAWING is not for construction
 2. THIS DRAWING and design copyright Mullins Dowse Architects Ltd 2022

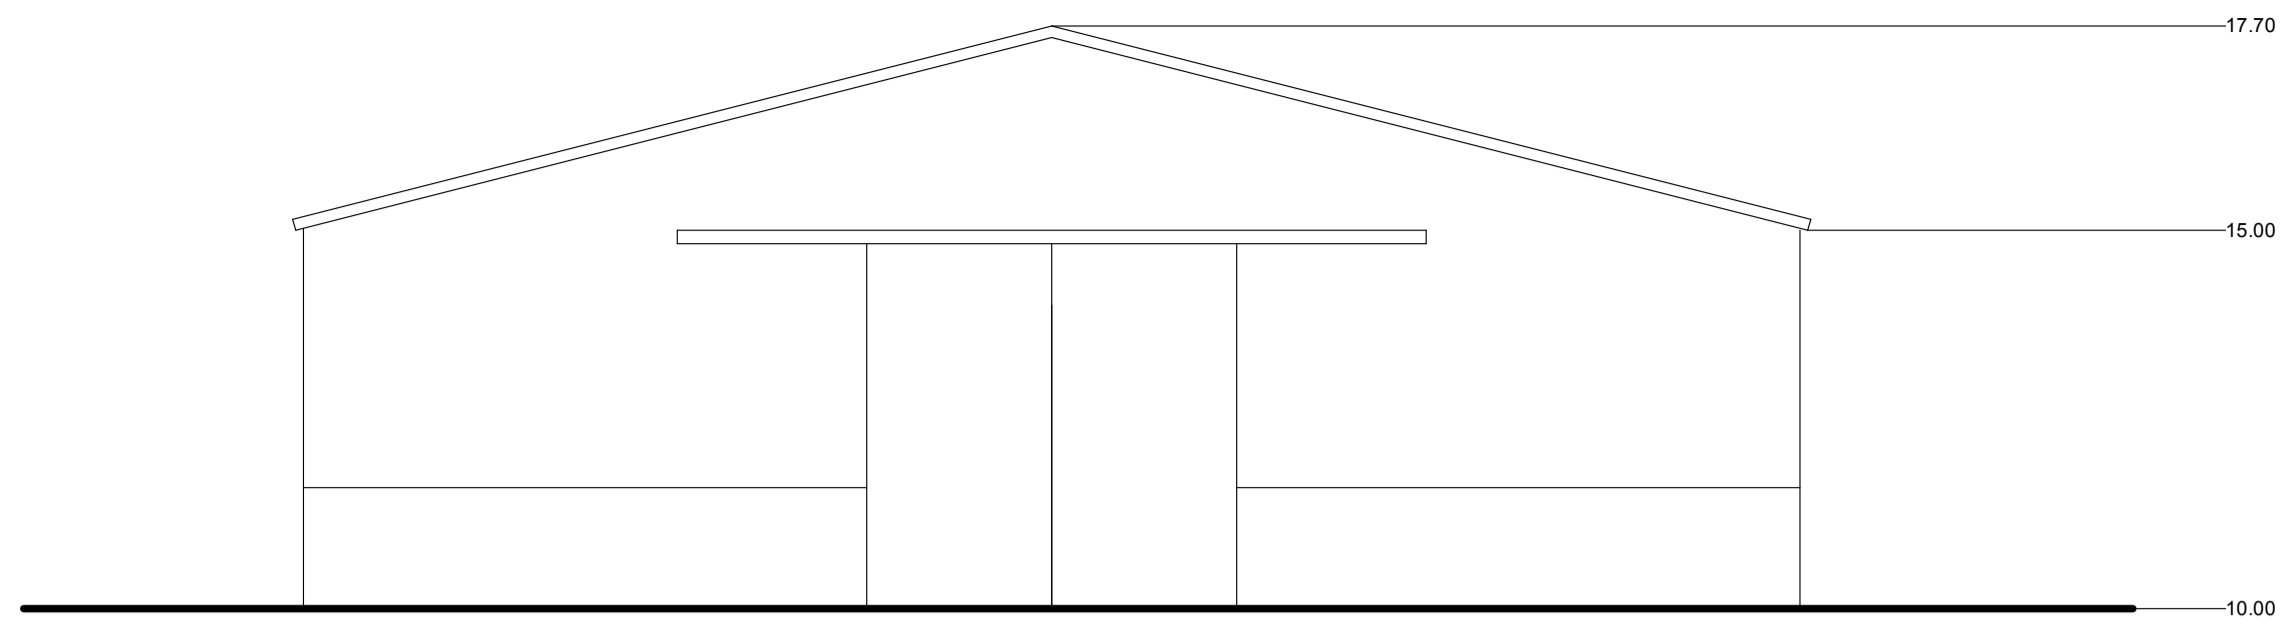


EAST ELEVATION

 



SOUTH ELEVATION

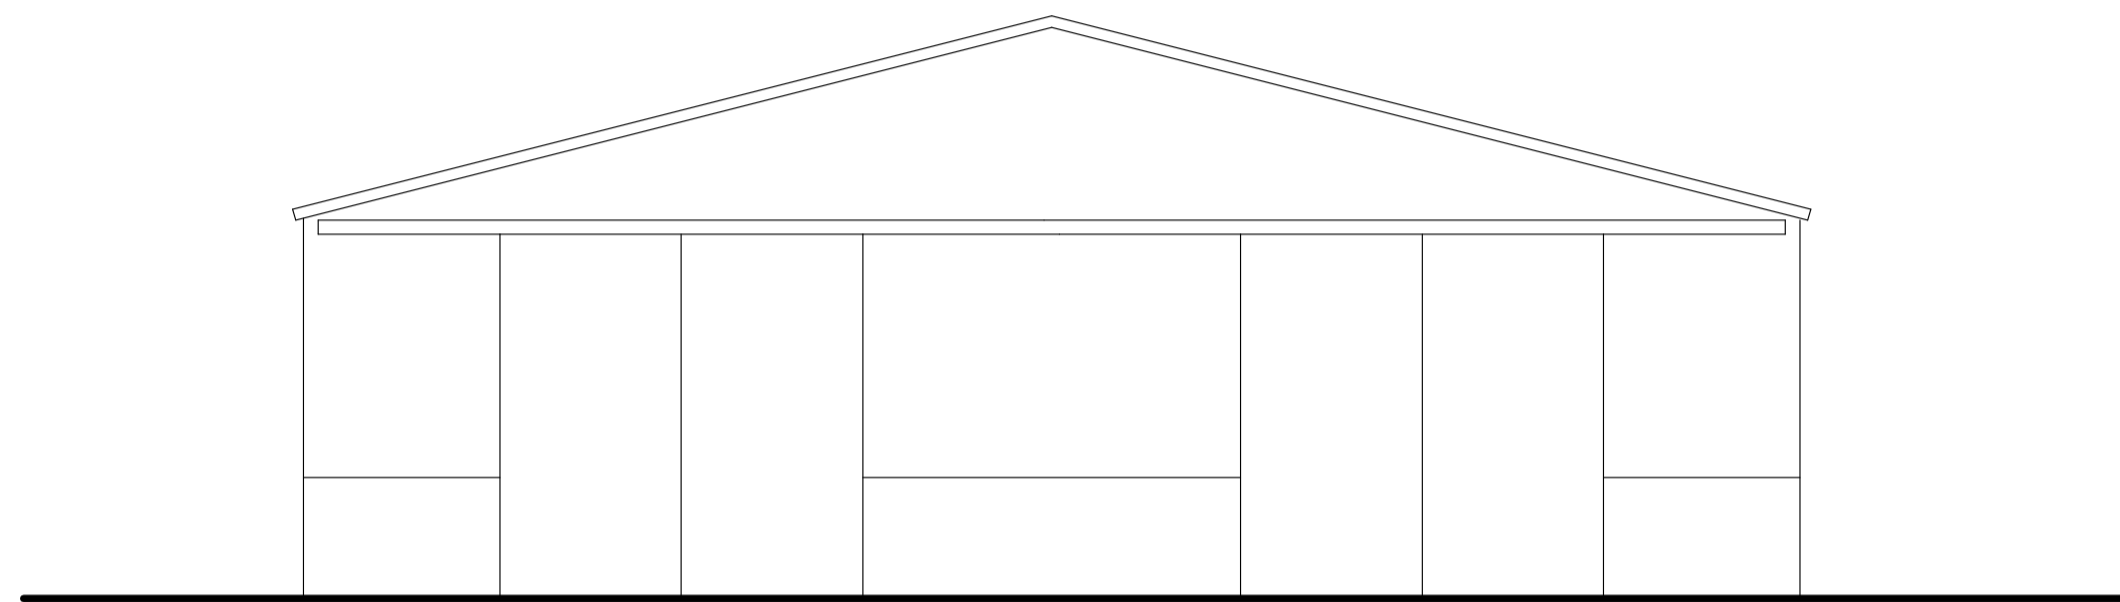



WEST ELEVATION

 

NORTH ELEVATION

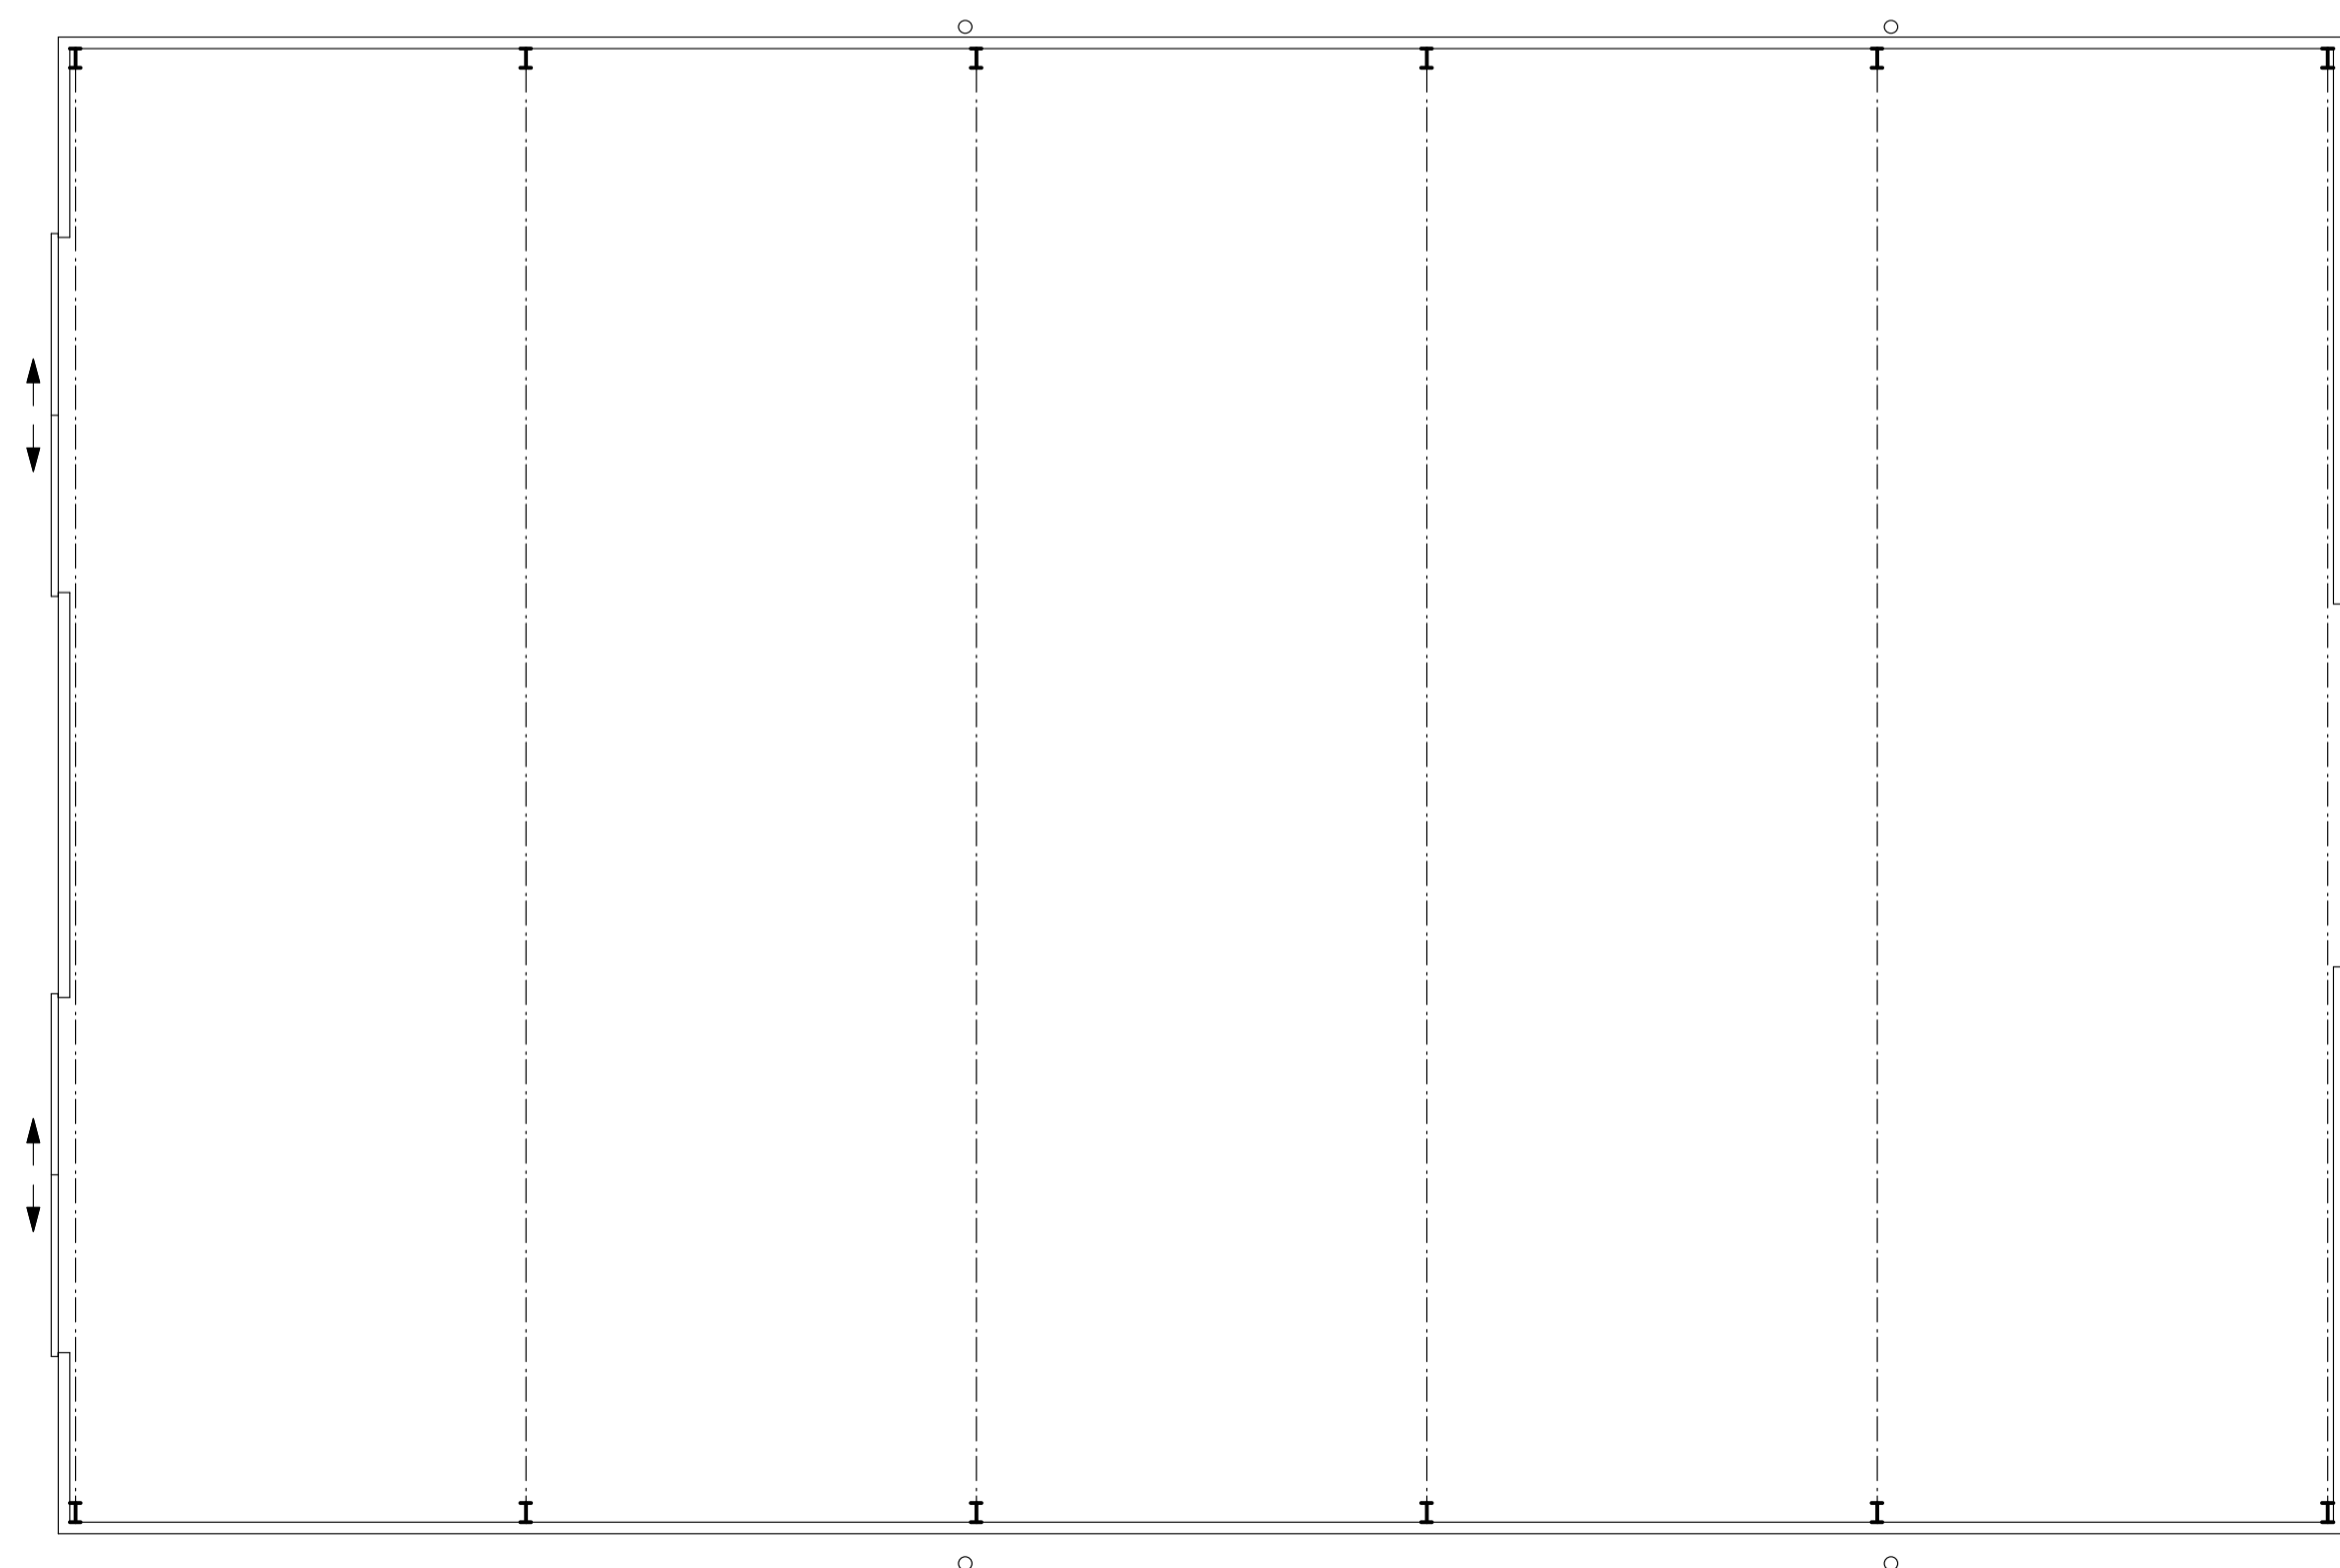 

FLOOR PLAN

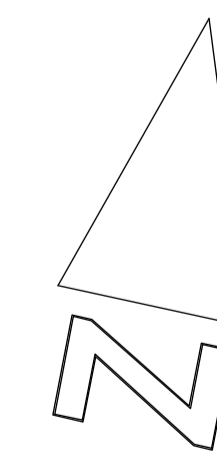 

revision	date	description	drawn	checked

project Agricultural Storage Building, Hill Farm, Boughton Long Road, Barton Bendish, Kings Lynn. PE33 9DN

drawing Survey Drawing Plans & Elevations

date	scale	drawn	checked
May 2022	1:100 @ A1	AW	AW

job ref	drawing	revision
638	SURVEY	



10A Quay Street, Woodbridge, Suffolk, IP12 1BX
 01394 382544
 www.mullinsdowse.co.uk

Mullins Dowse
 Architects