




NOTE:
 1. THIS DRAWING is not for construction
 2. THIS DRAWING and design copyright Mullins Dowse Architects Ltd 2022

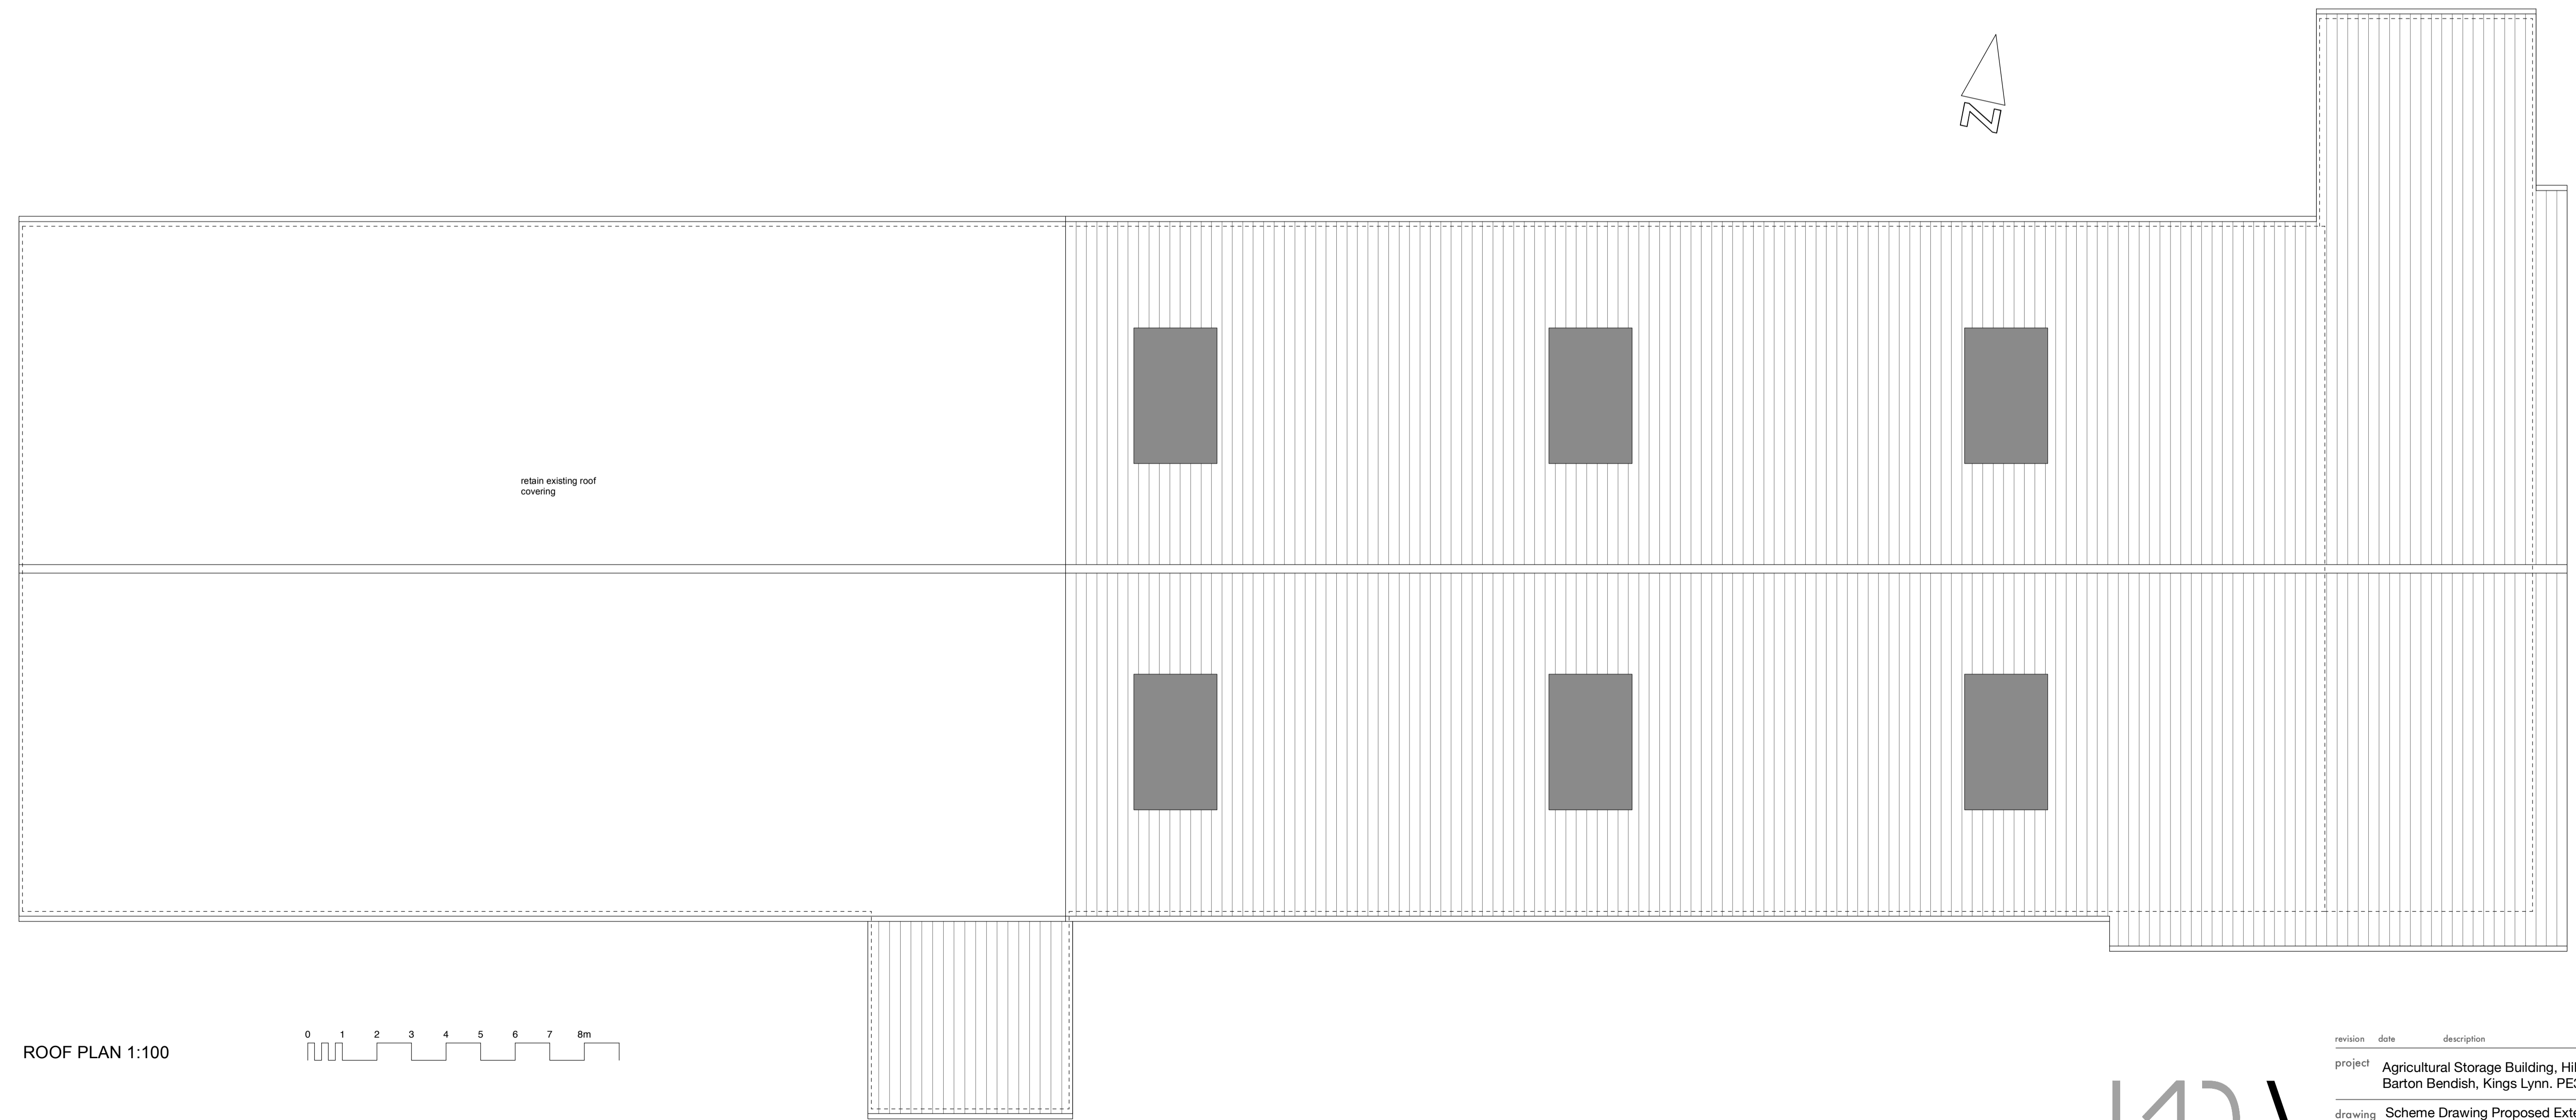

TYPICAL SECTION 1:100

 

ROOF PLAN 1:100

 

10A Quay Street, Woodbridge, Suffolk, IP12 1BX
 01394 382544
 www.mullinsdowse.co.uk

revision	date	description	drawn	checked
project Agricultural Storage Building, Hill Farm, Boughton Long Road, Barton Bendish, Kings Lynn. PE33 9DN				
drawing Scheme Drawing Proposed Extension Roof Plan & Section				
date	scale	drawn	checked	
October 2022	1:100 @ A1	AW	AW	
job ref	drawing	revision		
6384	3			

Mullins Dowse Architects