




NOTE:
 1. THIS DRAWING is not for construction
 2. THIS DRAWING and design copyright Mullins Dowse Architects Ltd 2022

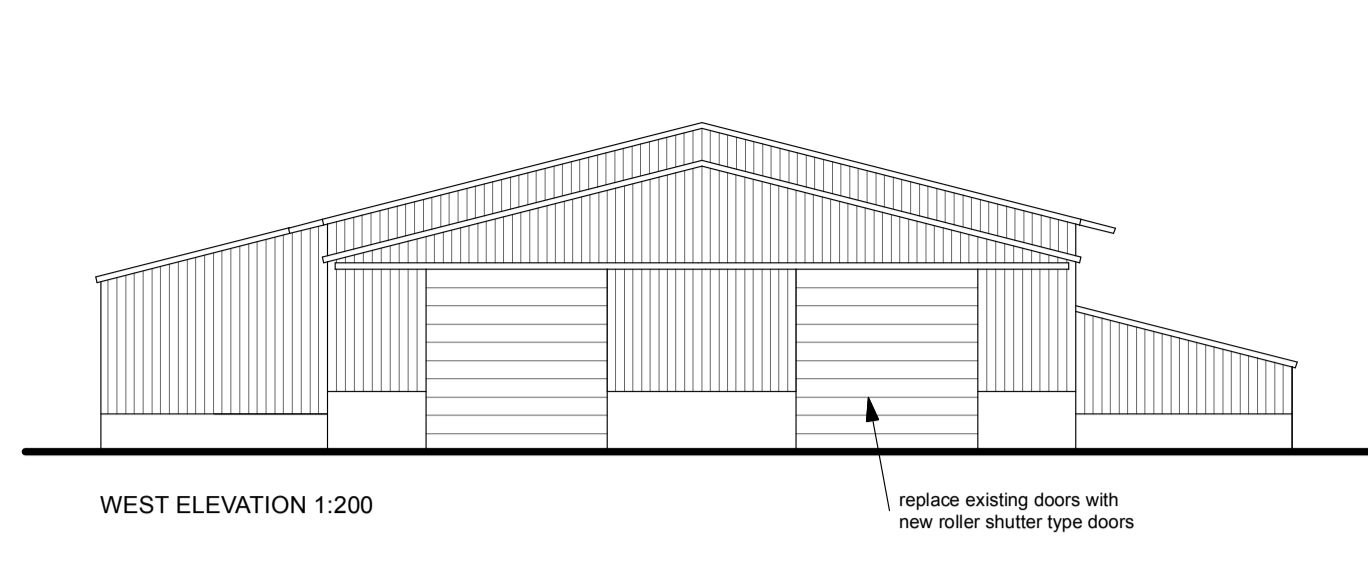


WEST ELEVATION 1:200

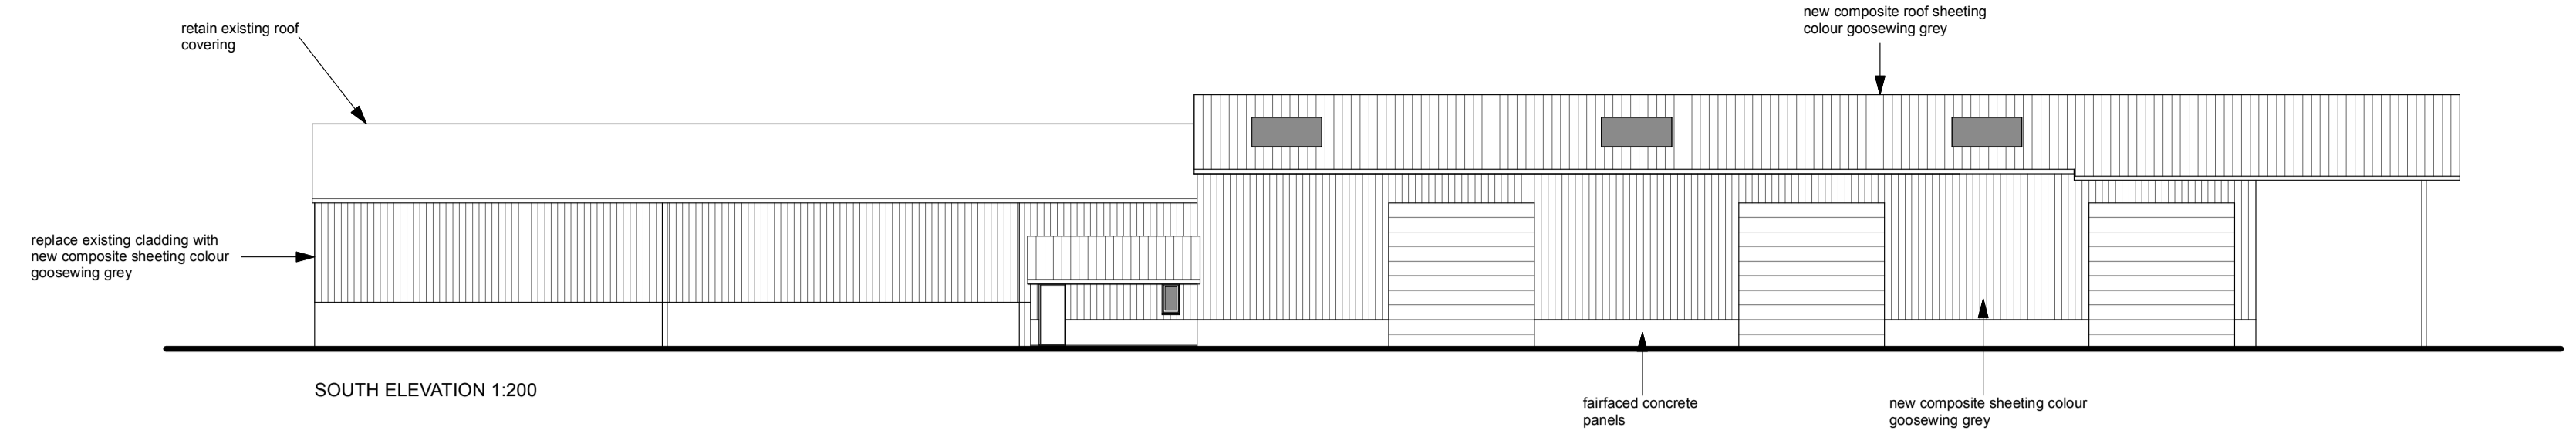


SOUTH ELEVATION 1:200

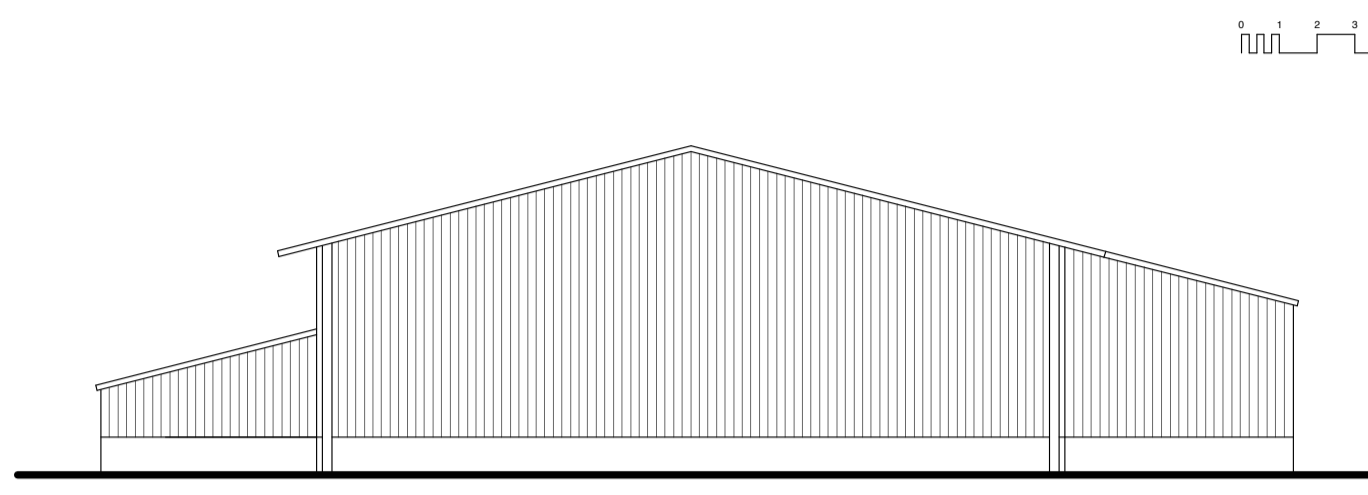

EAST ELEVATION 1:200

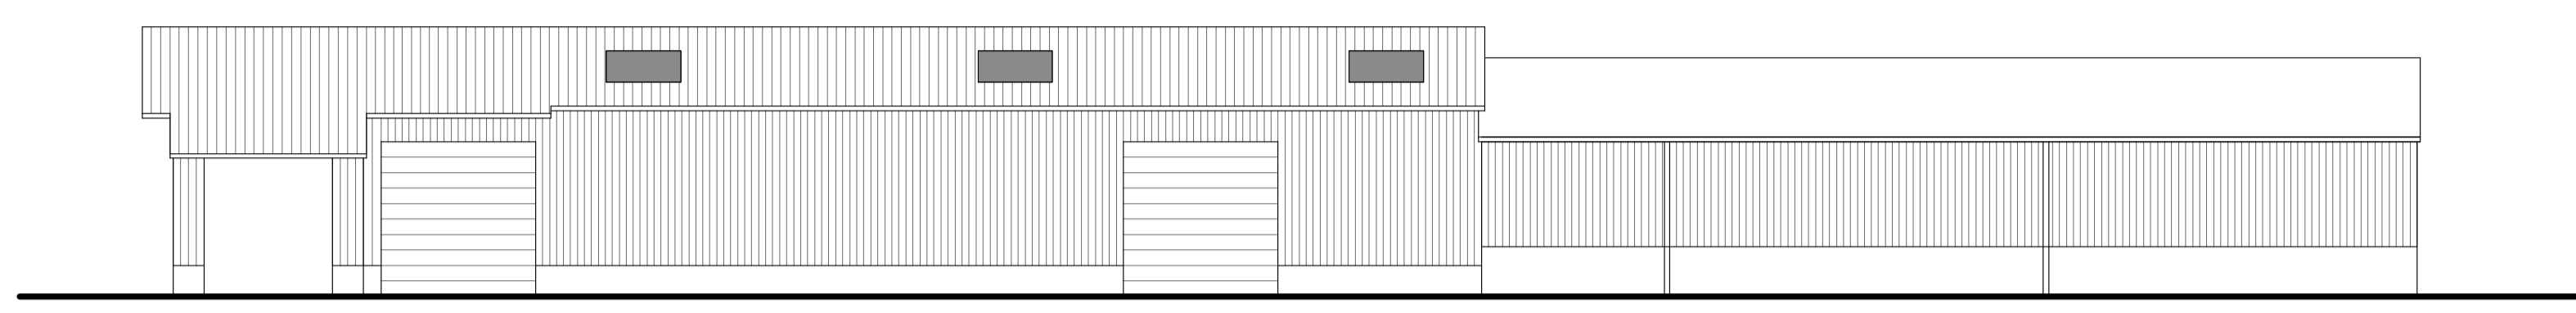

NORTH ELEVATION 1:200

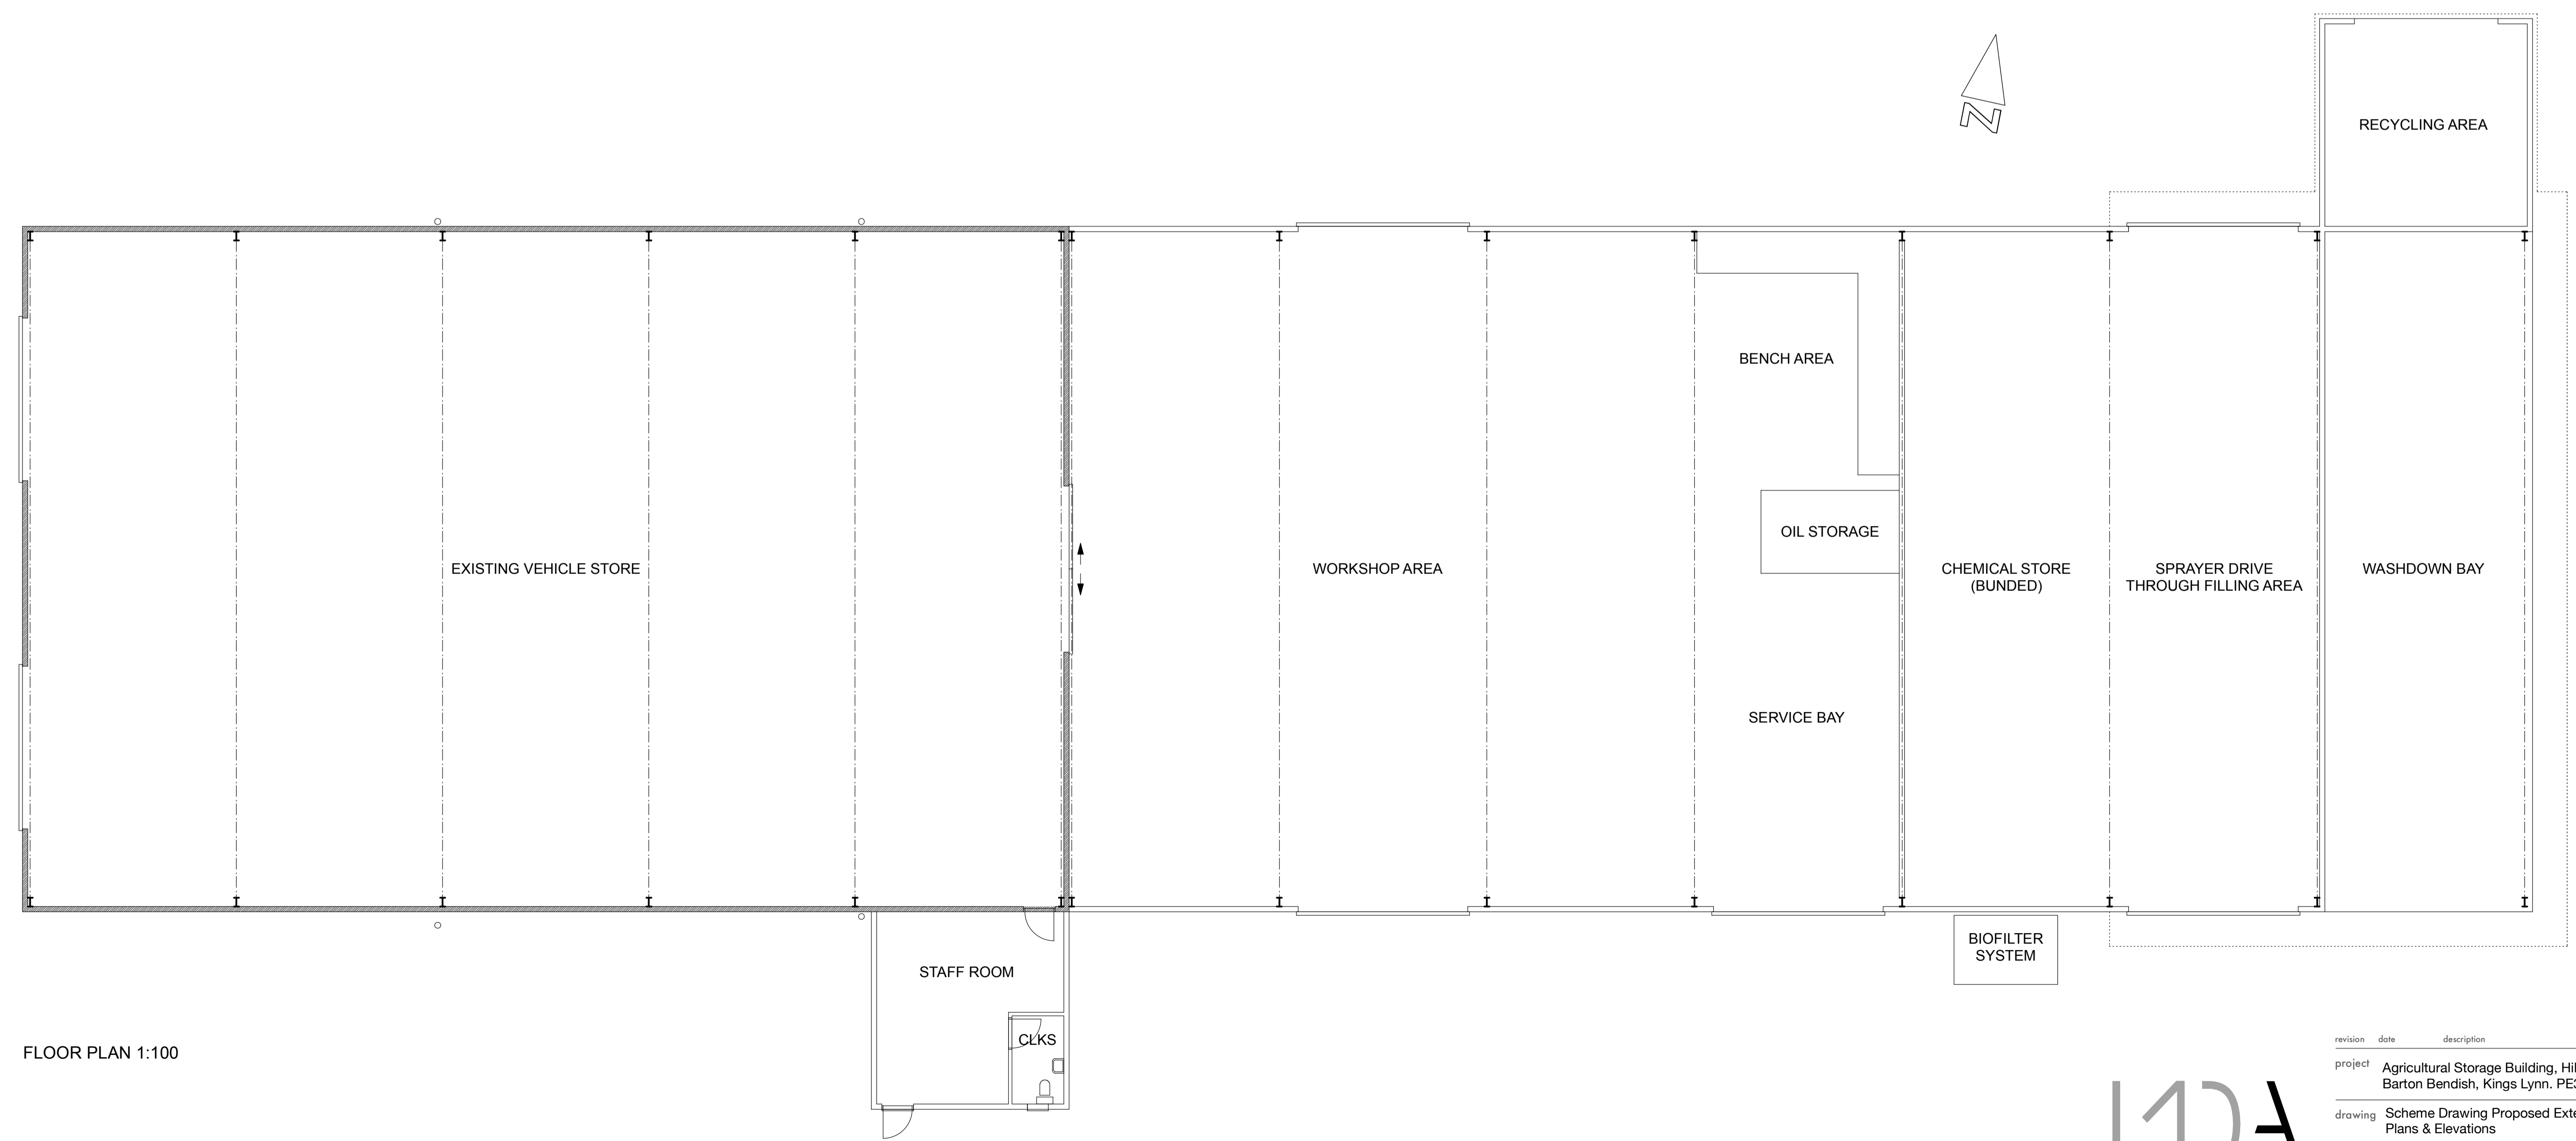

FLOOR PLAN 1:100

revision	date	description	drawn	checked
project Agricultural Storage Building, Hill Farm, Boughton Long Road, Barton Bendish, Kings Lynn. PE33 9DN				
drawing Scheme Drawing Proposed Extension Plans & Elevations				
date	scale	drawn	checked	
June 2022	1:100 & 1:200 @ A1	AW	AW	
job ref	drawing	revision		
6384	1			

MDA
 10A Quay Street, Woodbridge, Suffolk, IP12 1BX
 01394 382544
 www.mullinsdowse.co.uk