

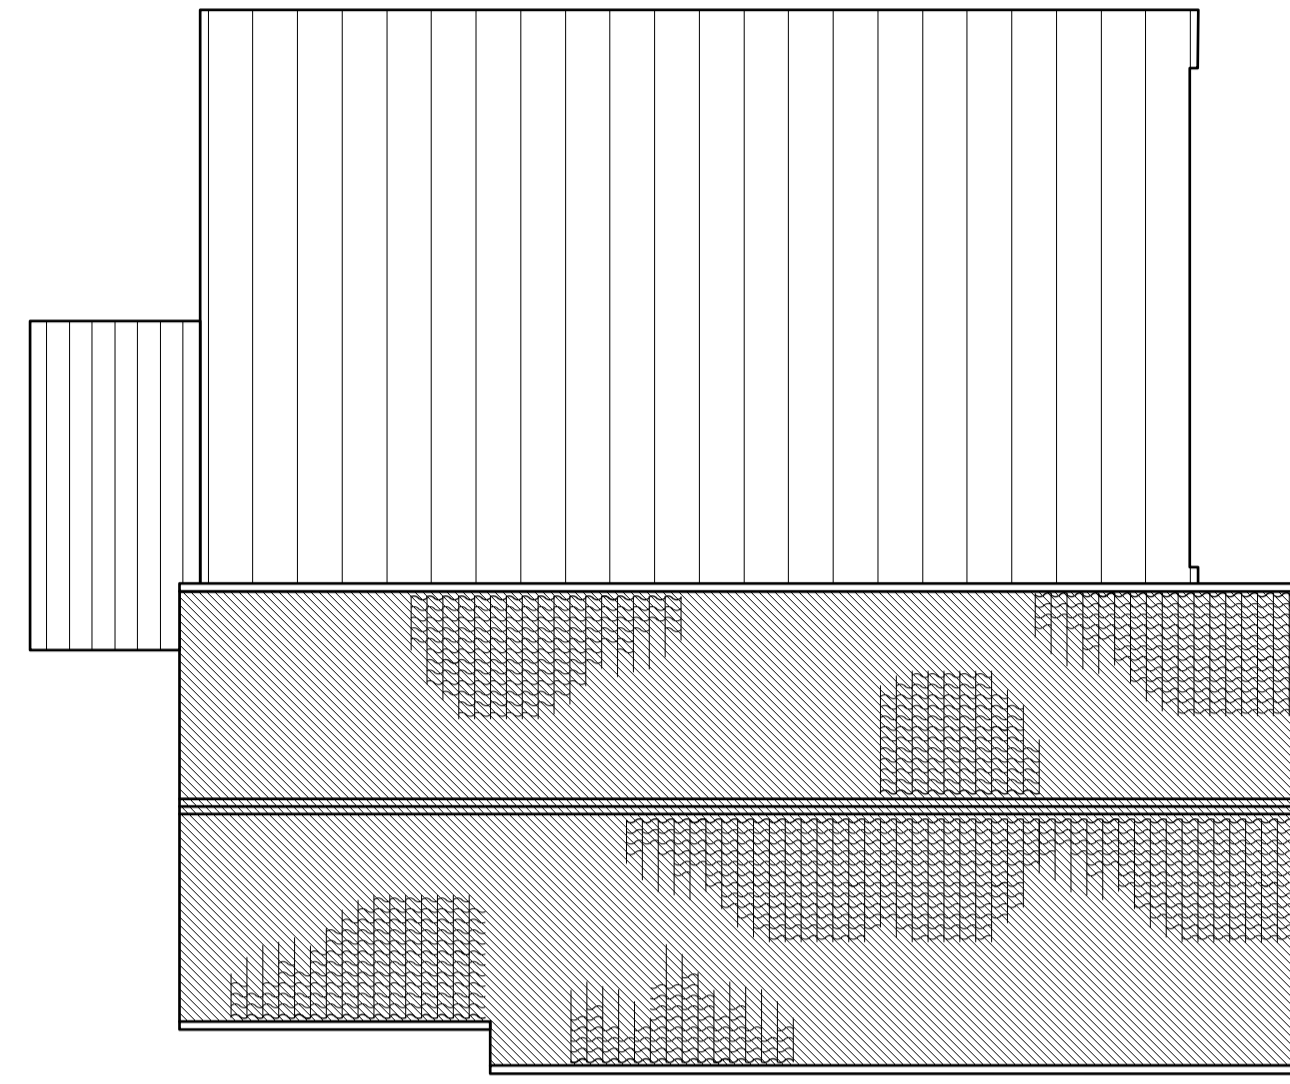
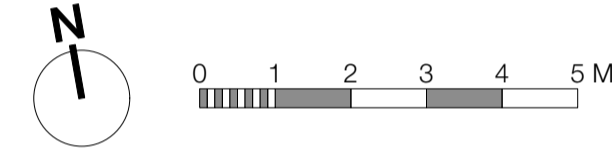



Existing Ground Floor Plan
Scale: 1:100

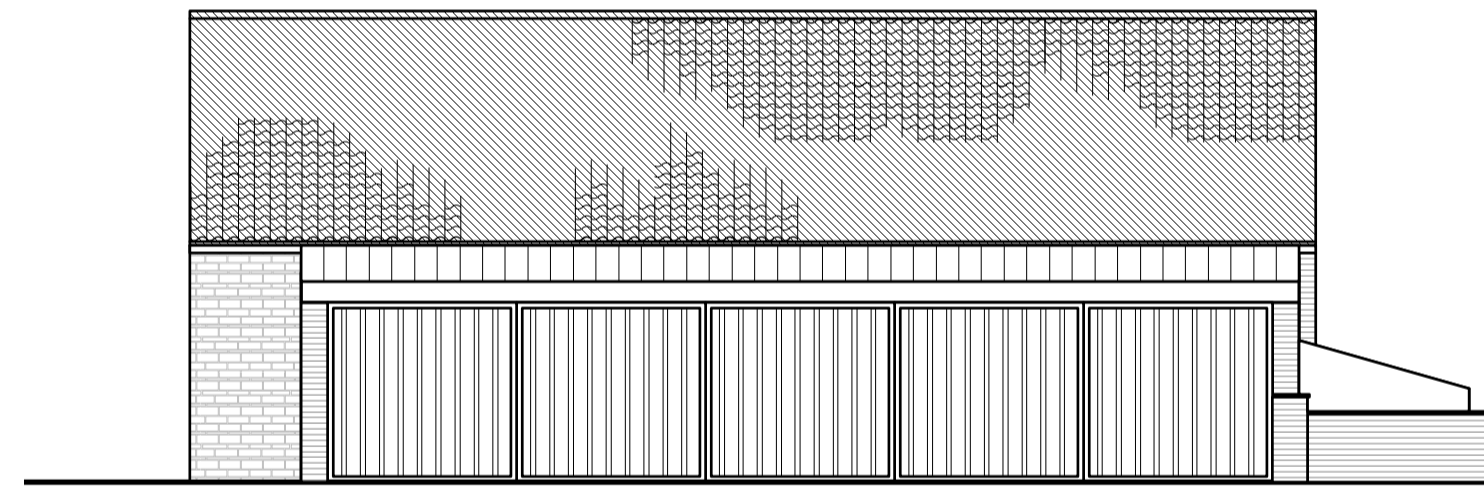


Existing Roof Plan
Scale: 1:100

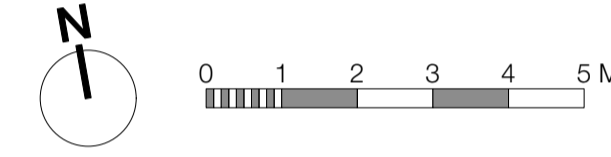


Existing North Elevation
Scale: 1:100

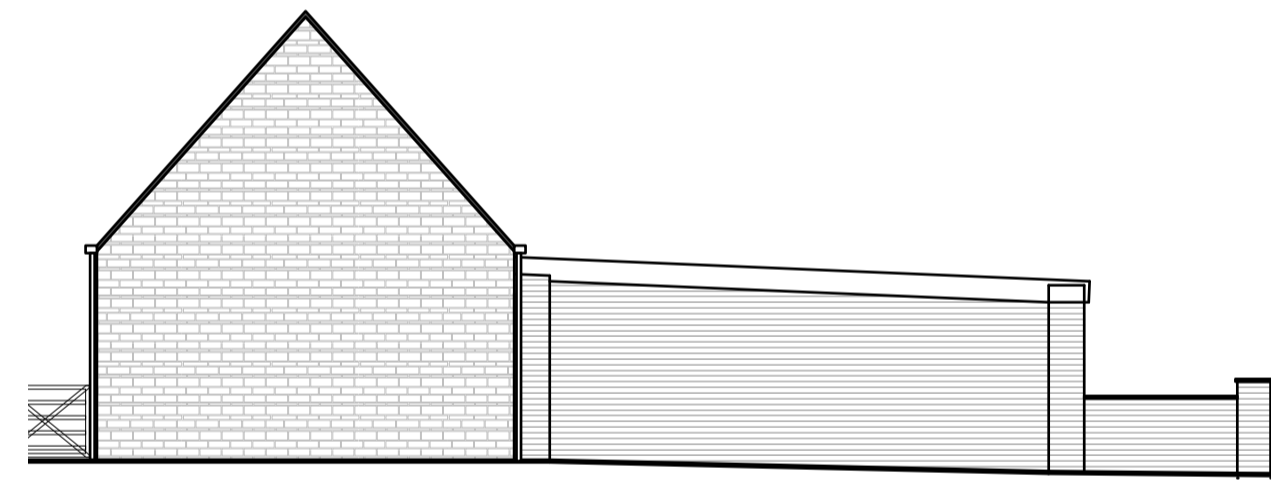

Existing East Elevation
Scale: 1:100

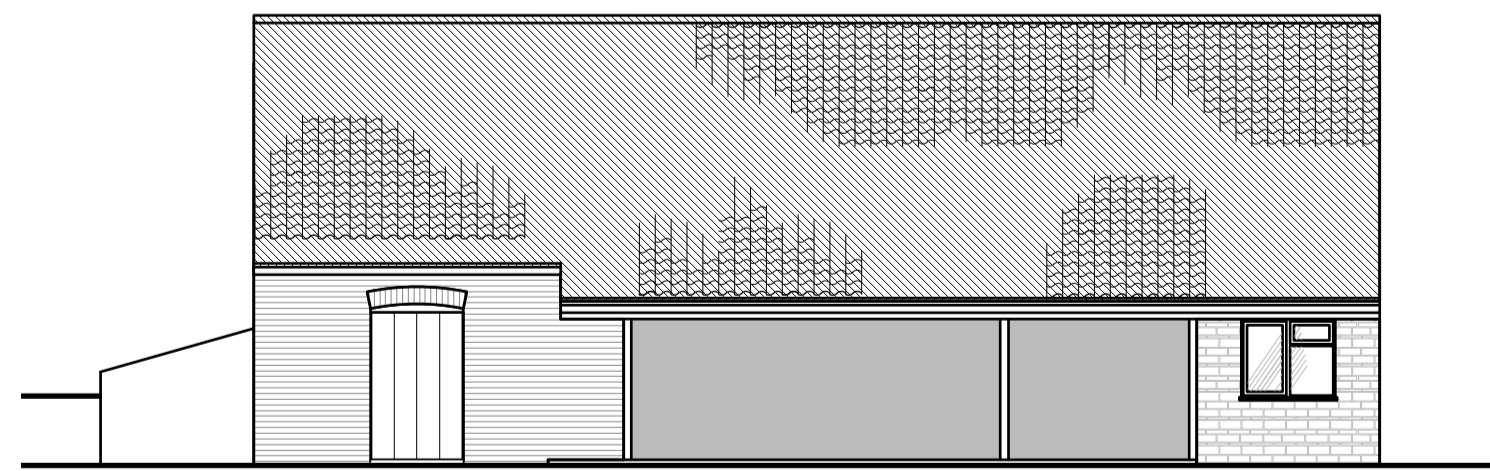

Existing South Elevation
Scale: 1:100

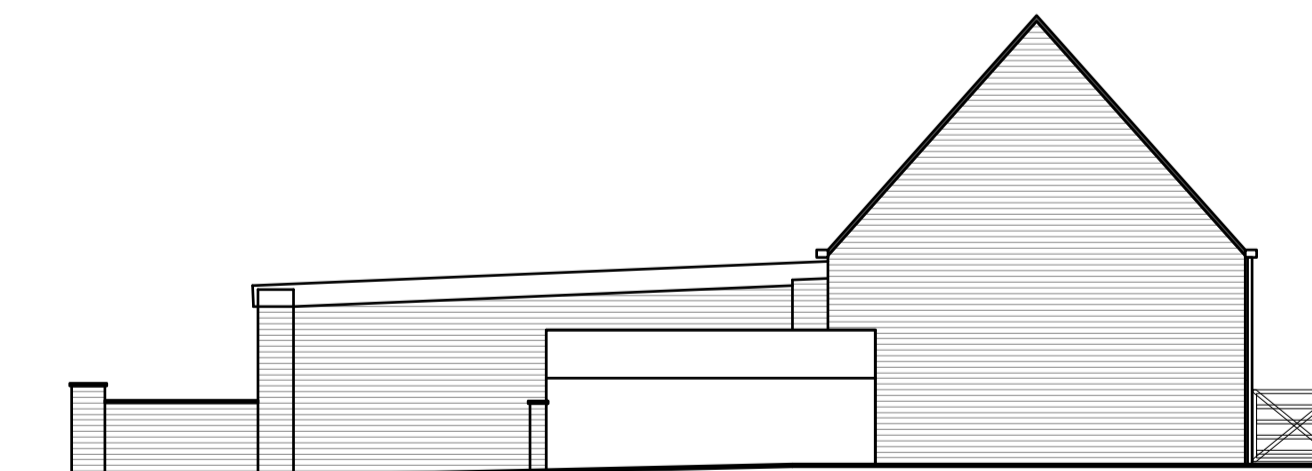

Existing West Elevation
Scale: 1:100

A	16/09/22	Planning Issue	RB
REV	DATE	DESCRIPTION	BY



CLIENT
Mr. Duffin

PROJECT
Abbeyfields Barn

DRAWING
Existing Plans and Elevations

PROJECT NUMBER	SCALE @ A1	DATE	BY
3944	1:100	September 2022	RB

DRAWING NUMBER	REVISION	STATUS
10	A	Planning

This drawing is copyright and remains the property of Allan Joyce Architects Ltd. Print Size Check 10mm
Generally do not scale drawings. All dimensions to be confirmed on site.