




**NORTH ELEVATION**

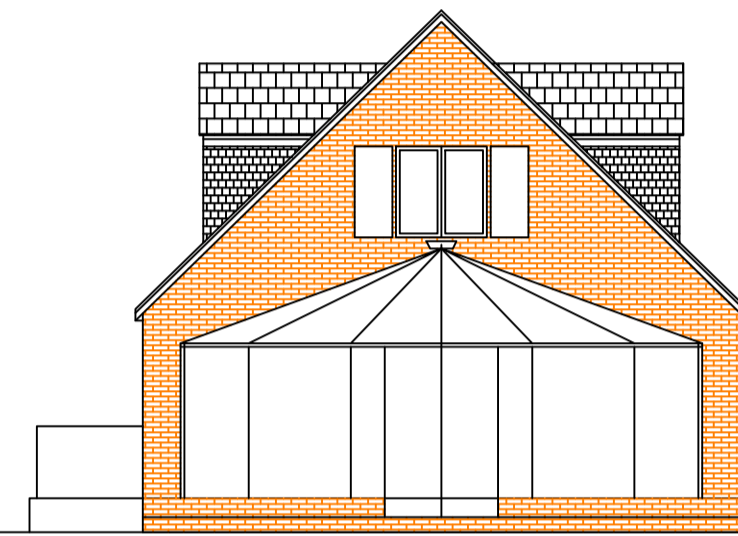


**SOUTH ELEVATION**

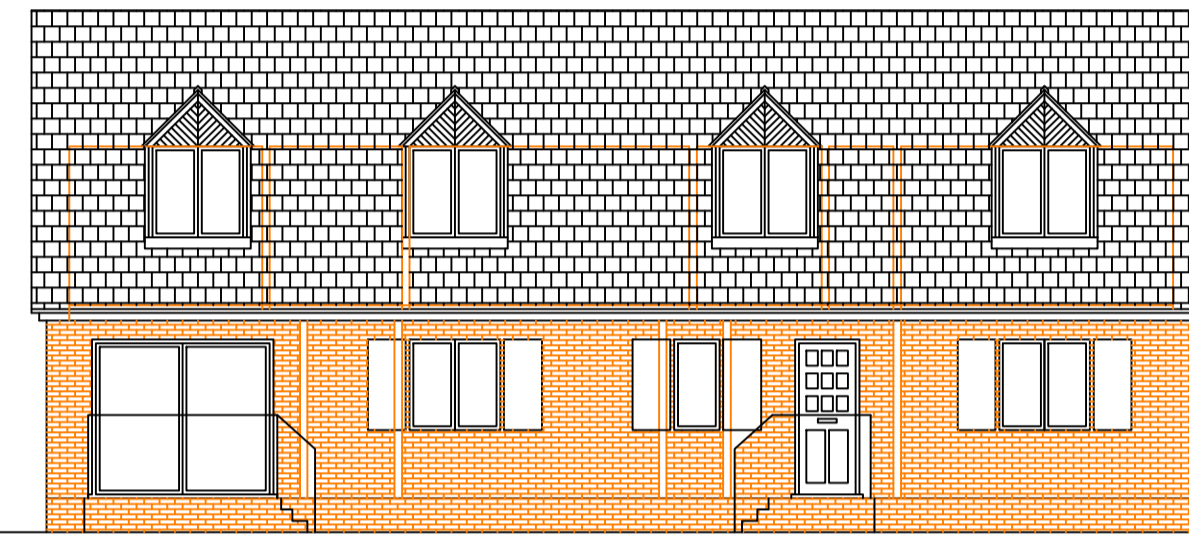


**WEST ELEVATION**

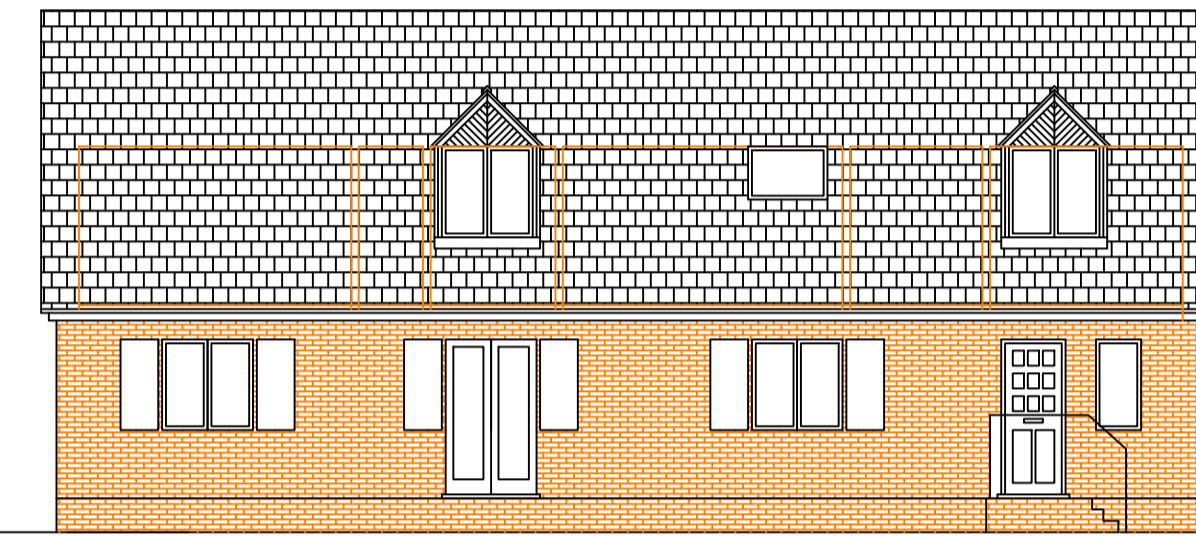


**EAST ELEVATION**

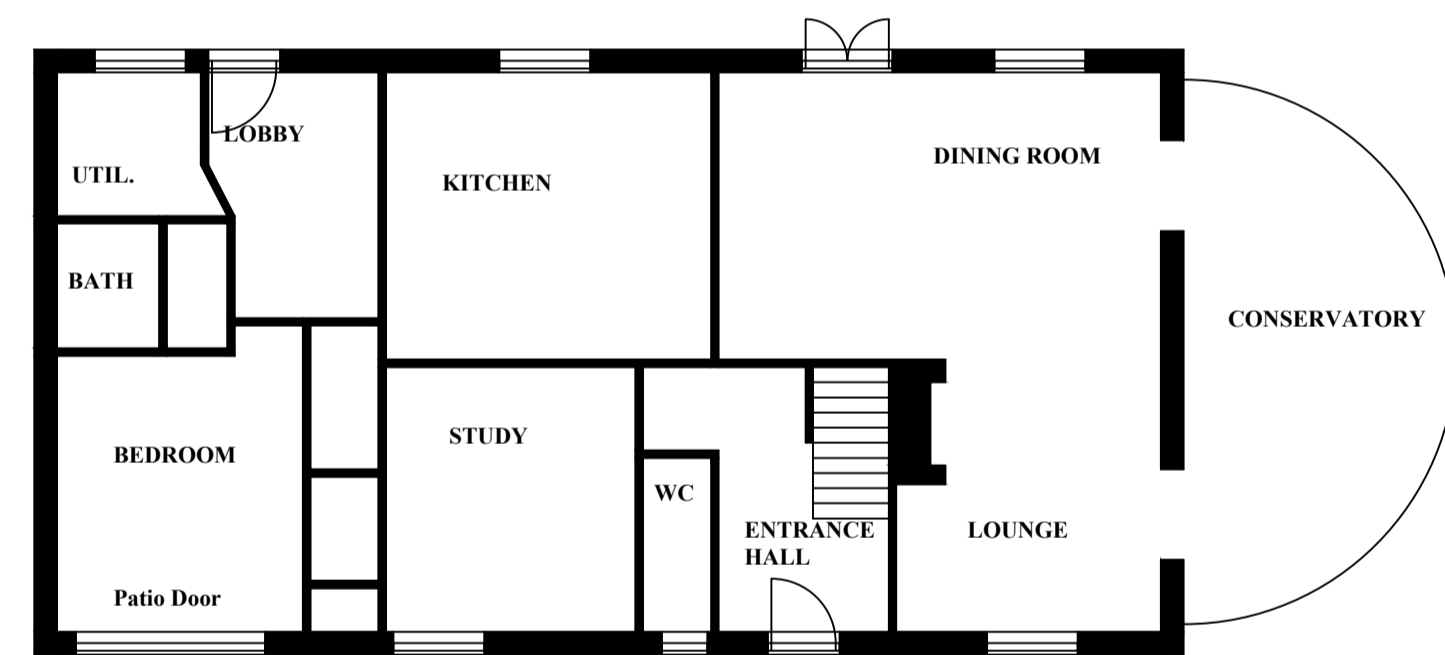

**EXISTING GROUND FLOOR LAYOUT**

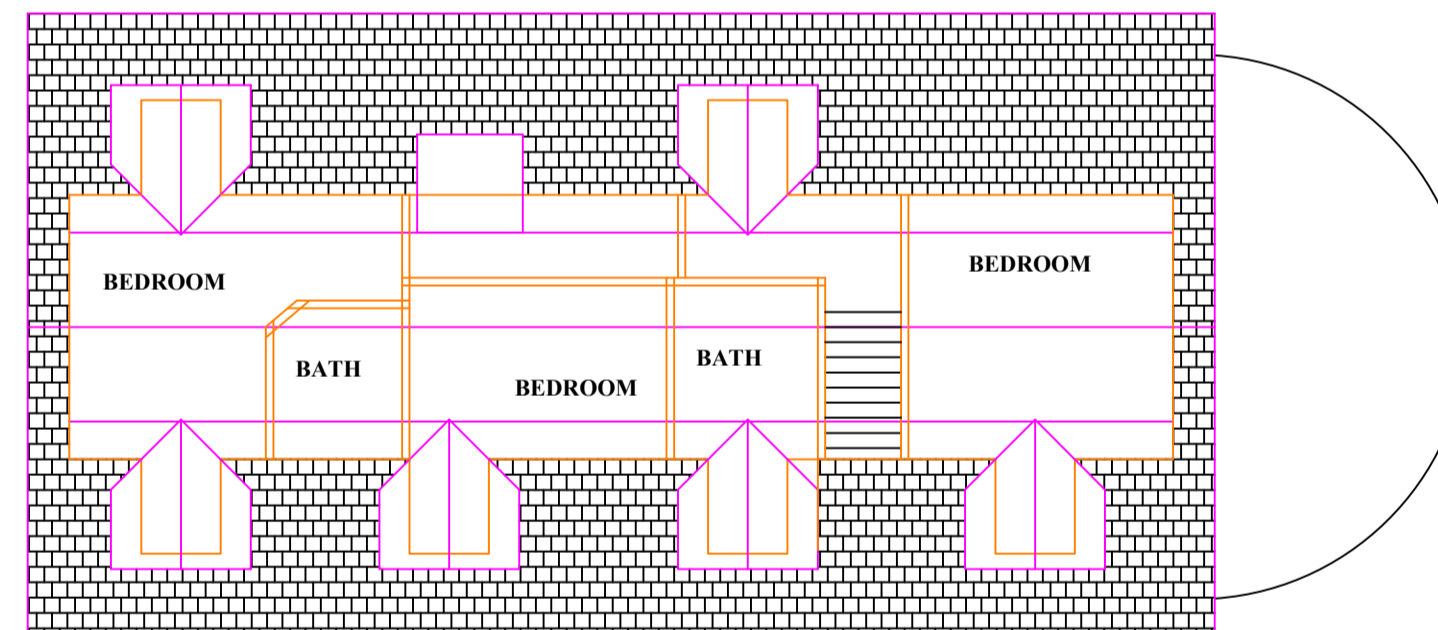

**EXISTING FIRST FLOOR LAYOUT**

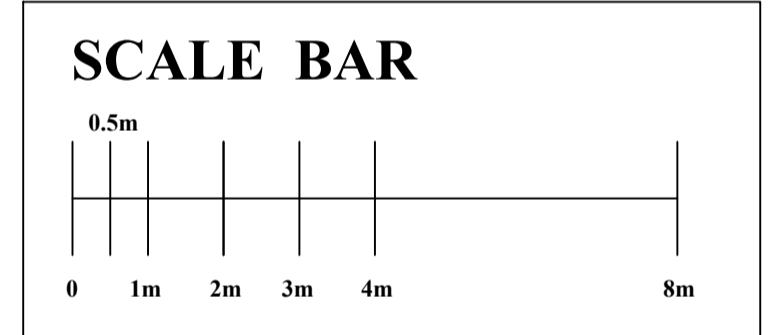

**BRIDLESIDE - RIPLEY  
 PROPOSED ENTRANCE &  
 FIRST FLOOR BATHROOM**

**EXISTING ELEVATIONS  
 AND FLOOR LAYOUTS**

**Dwg. NF/001/2022      Scale 1:100**