


DO NOT SCALE

All dimensions to be checked on site by the Contractor and any discrepancies reported to the Surveyor.

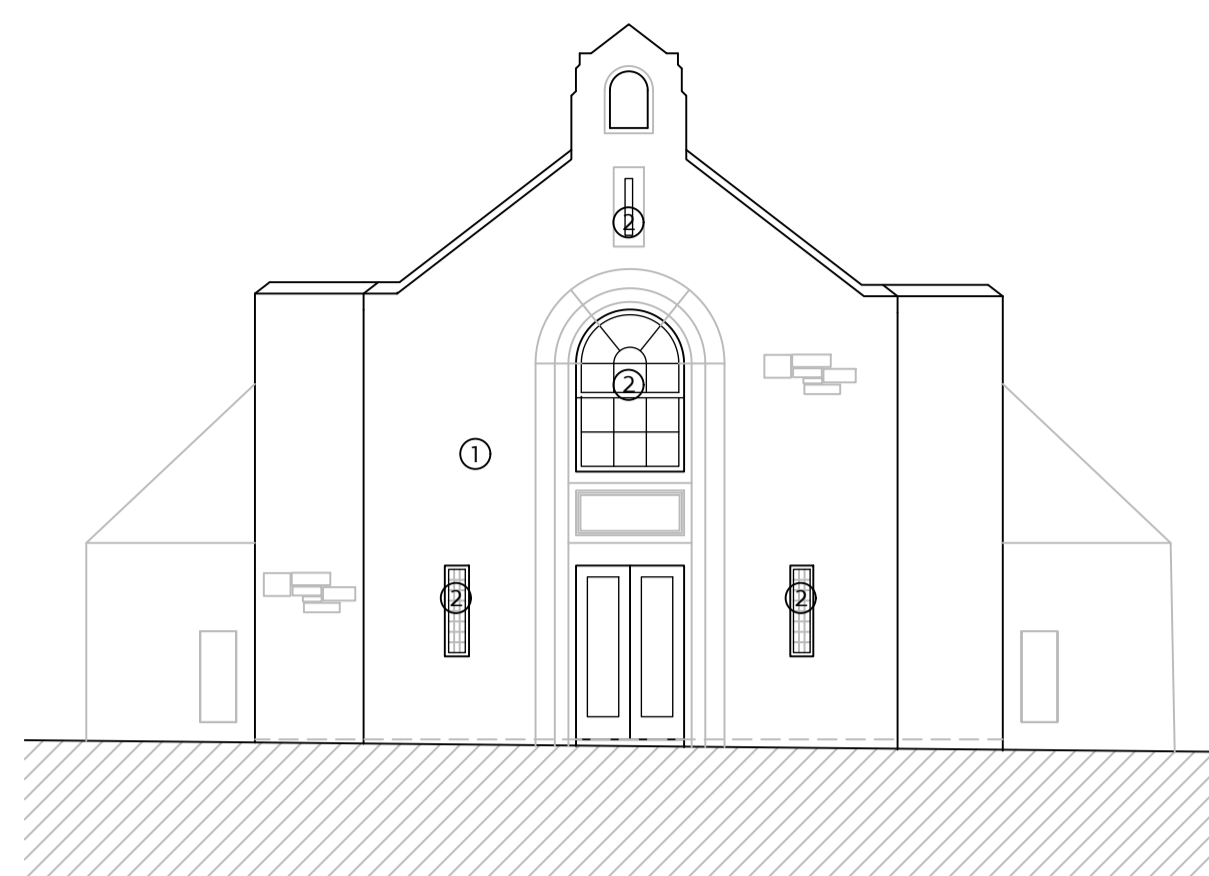


East Elevation
1:100
SCALE 1:100




North Elevation
1:100
SCALE 1:100



West Elevation
1:100
SCALE 1:100

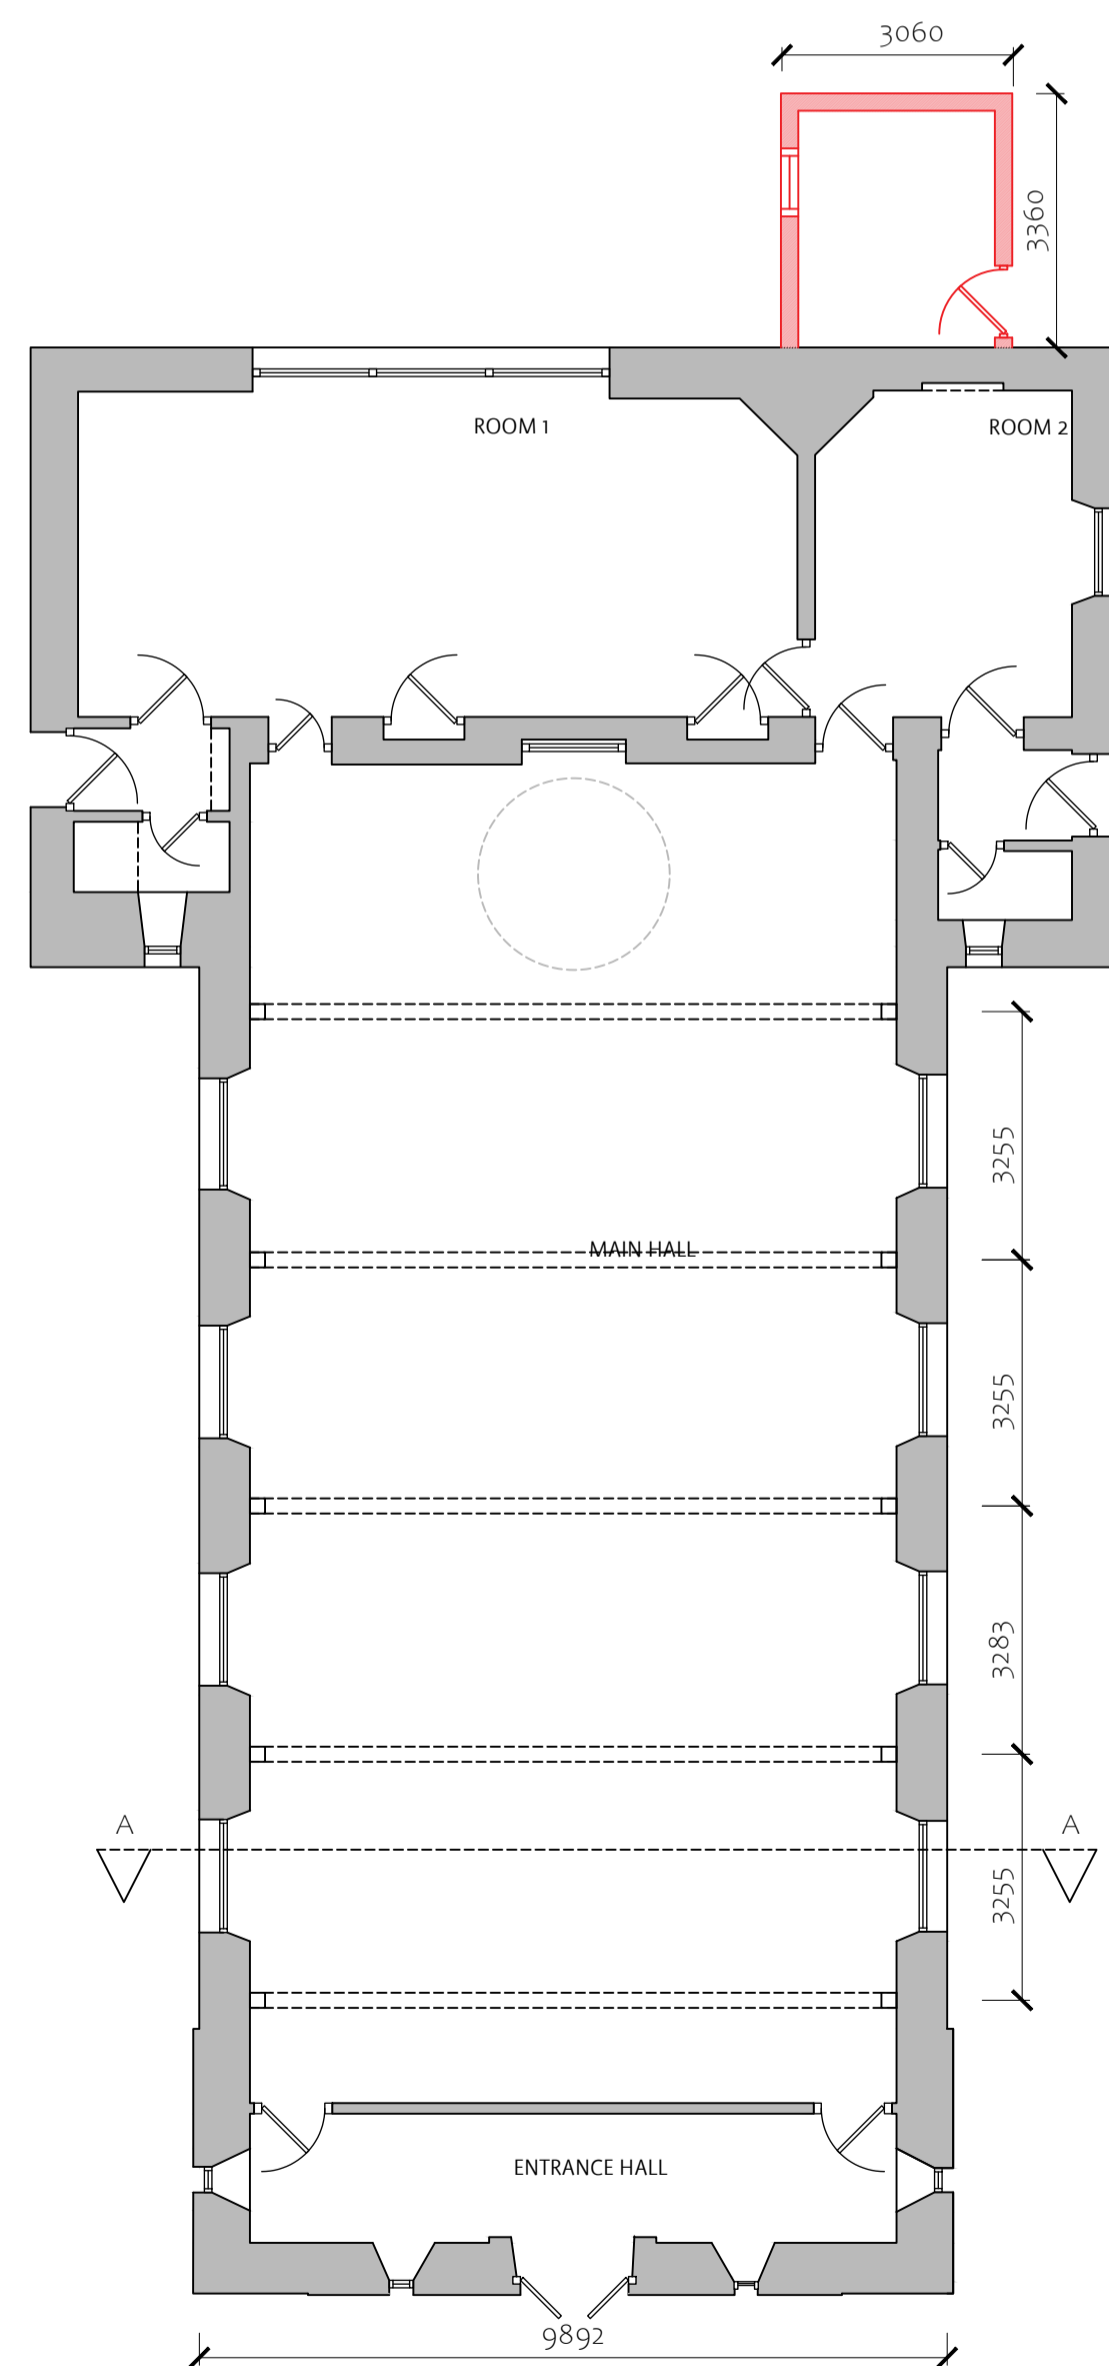


Ground Floor Plan
1:100
SCALE 1:100

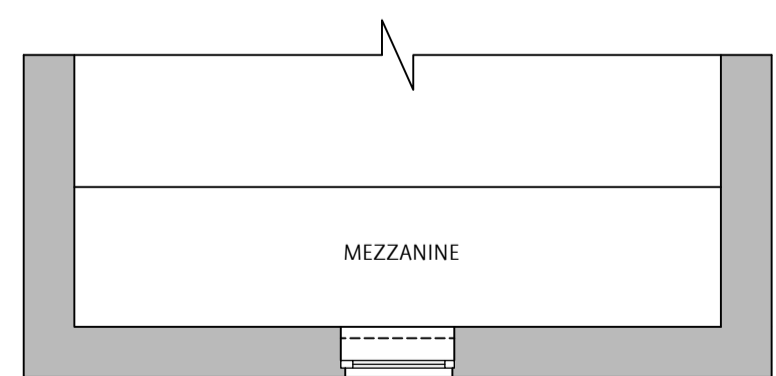


Mezzanine Plan
1:100
SCALE 1:100



South Elevation
1:100
SCALE 1:100

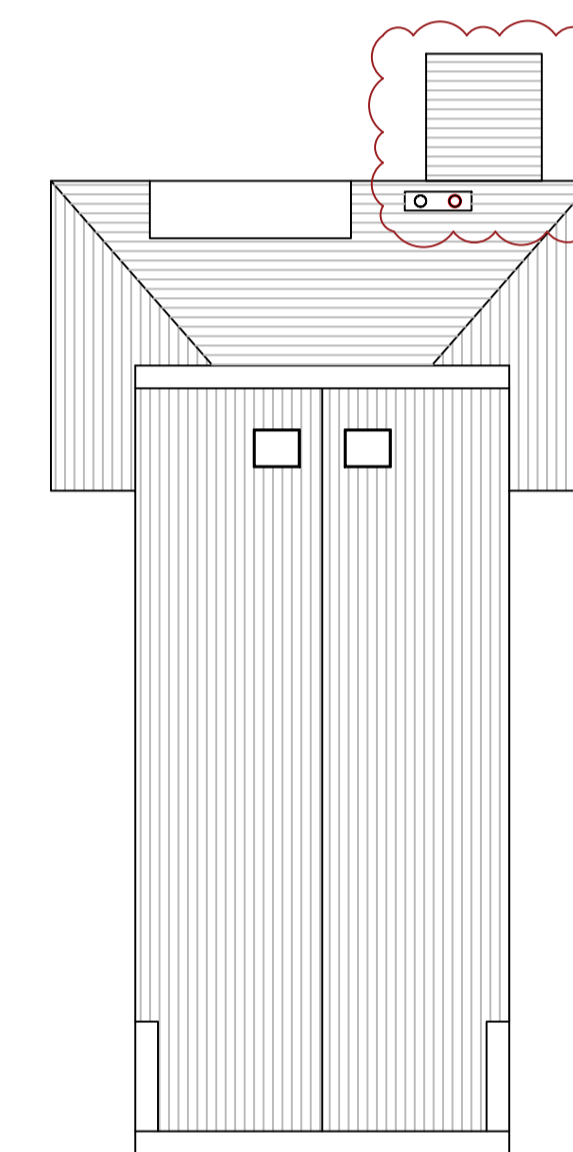

Roof Plan
1:100
SCALE 1:100

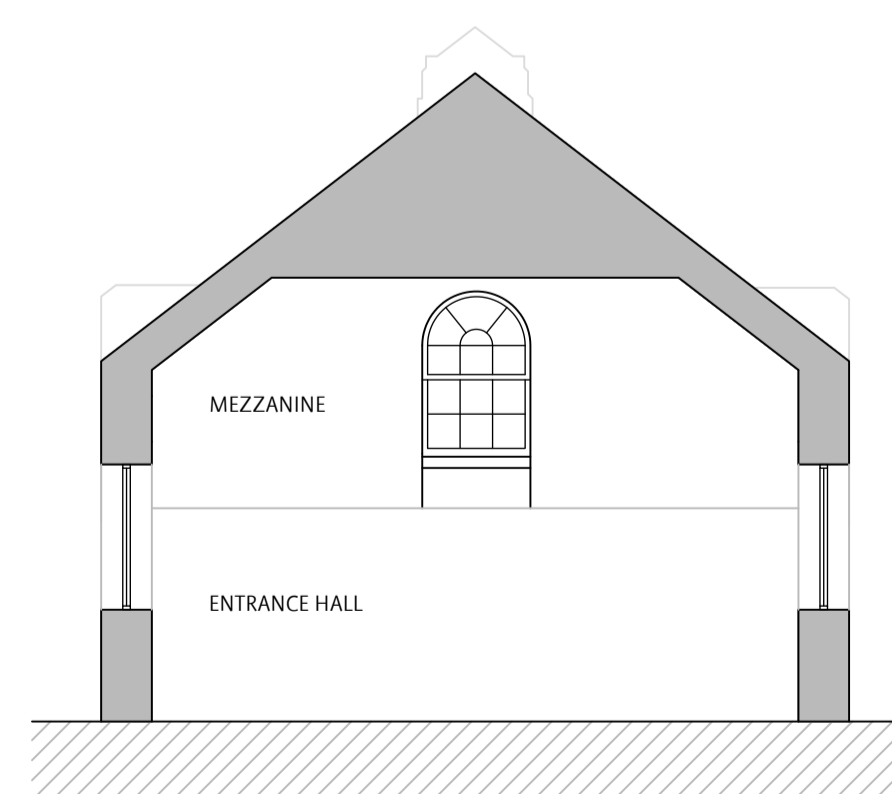

Section A-A
1:100
SCALE 1:100



Reference Photo's

LEGEND

- 1. Existing stonework
- 2. Existing timber sash windows
- 3. Existing slate roof

A - Revisions for Northumberland County Council DS 24/10/22

Revisions



BERWICK-UPON-TWEED
44-48 Hide Hill
Berwick-Upon-Tweed
Northumberland
TD15 1AB
T: 01289 304432
F: 01289 302027
E: berwick@edwin-thompson.co.uk
W: edwin-thompson.co.uk

also at CARLISLE, GALASHIELS, KESWICK, WINDERMERE & NEWCASTLE

Project & Client.
Existing Plans and Elevations
Crookham United Reformed
Church,
Crookham,
Cornhill-on-Tweed,
TD12 4SY

Date 22/09/22	Sheet size A1	Scale 1:50, 1:100
Drawn By DS	Rev A	Drawing No. BP5353 (PL)-003