


EAST ELEVATION

Scale 1:50

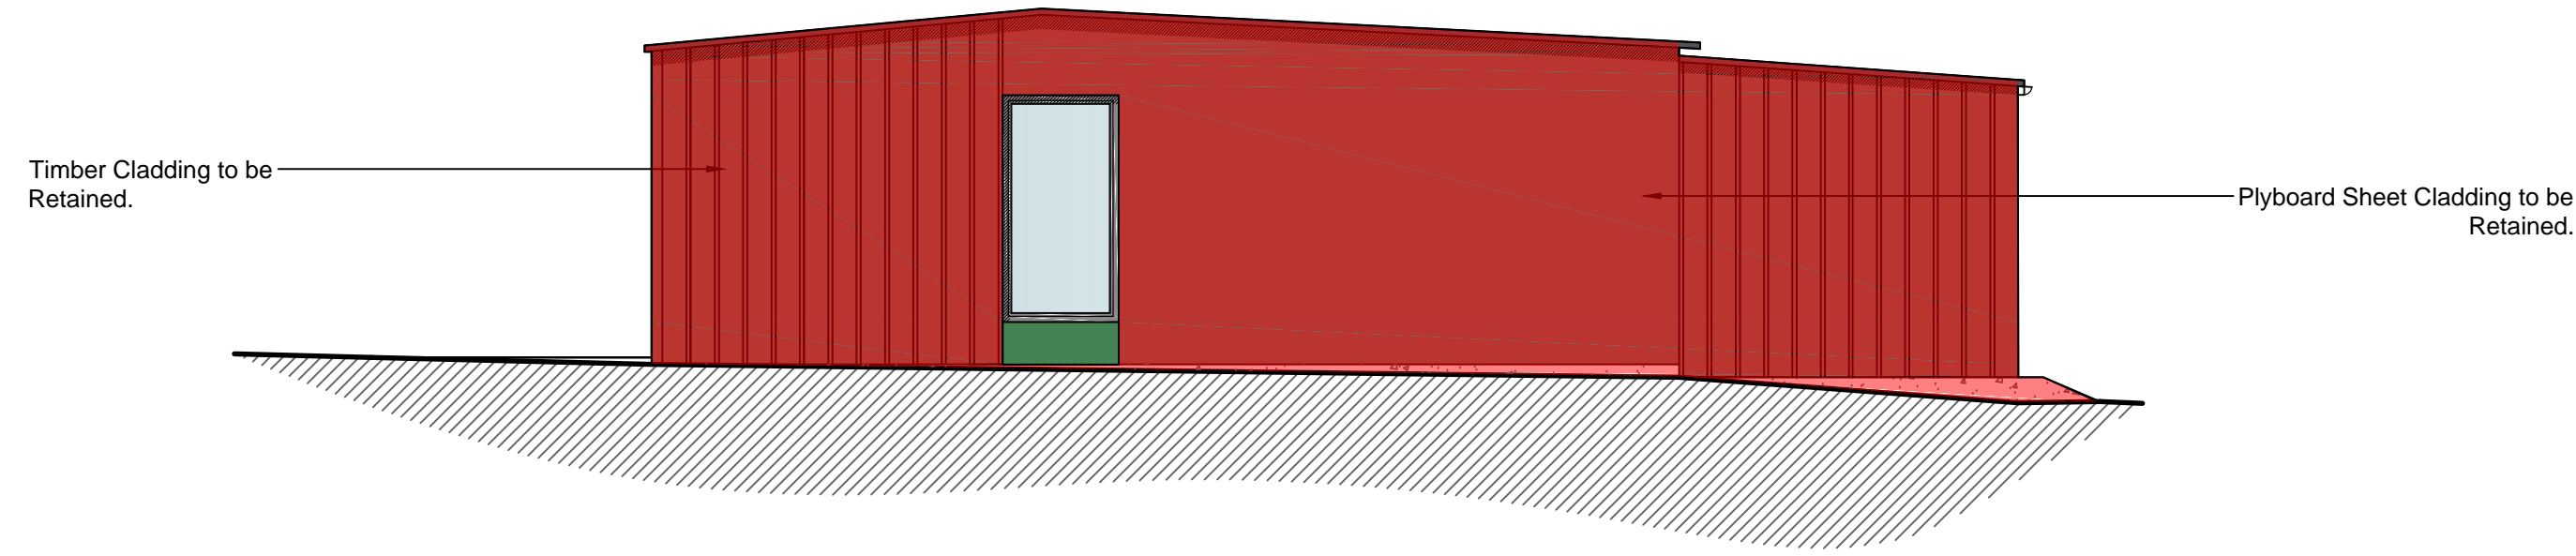


WEST ELEVATION

Scale 1:50




SOUTH ELEVATION

Scale 1:50

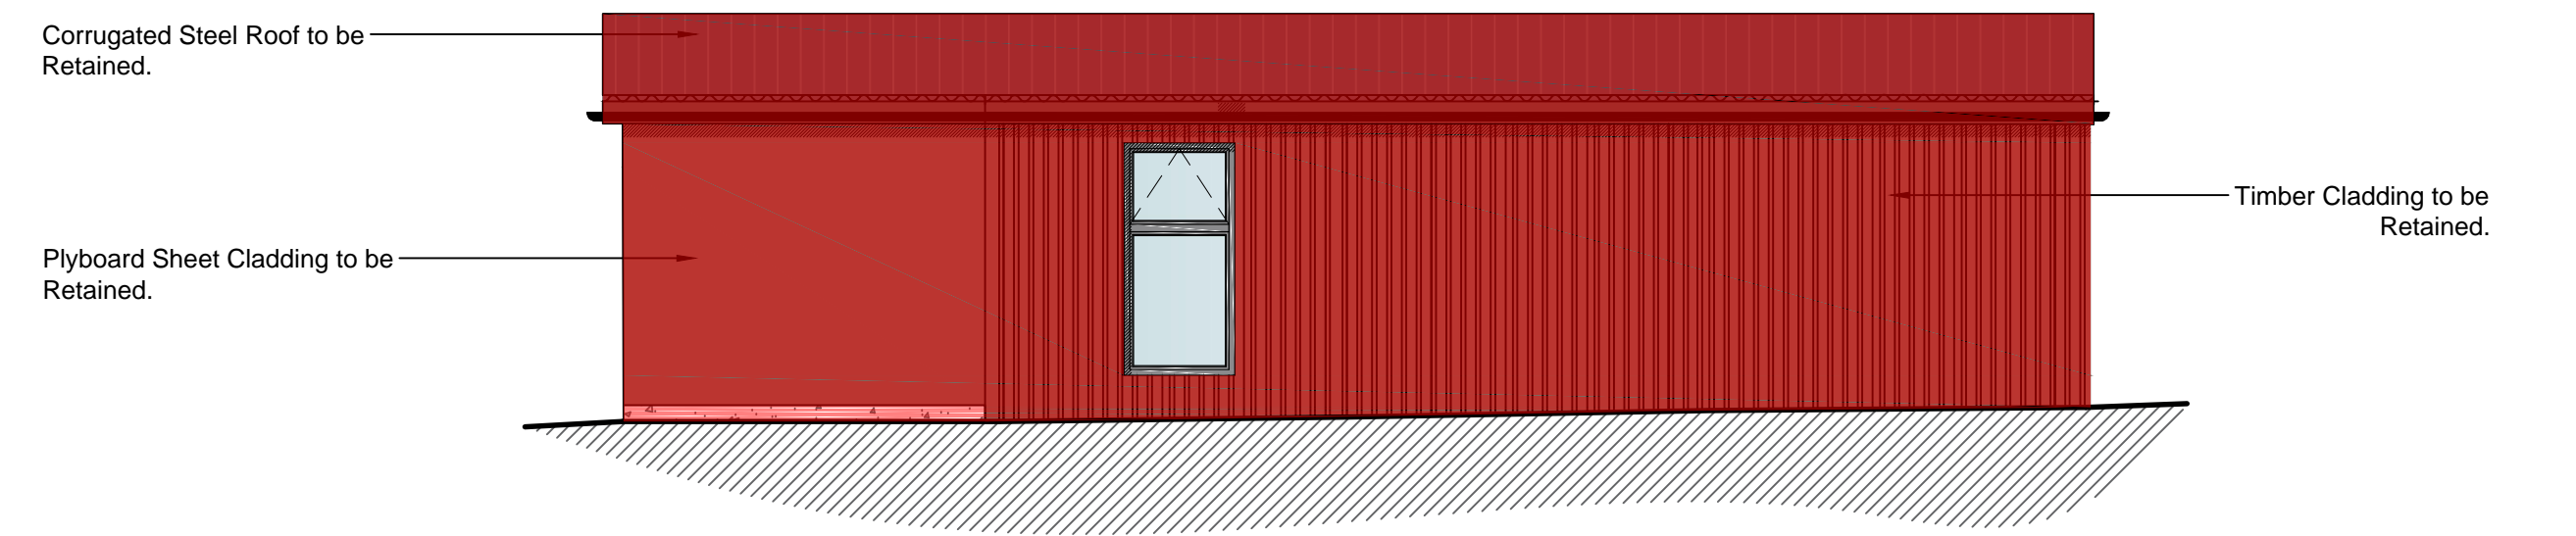

NORTH ELEVATION

Scale 1:50


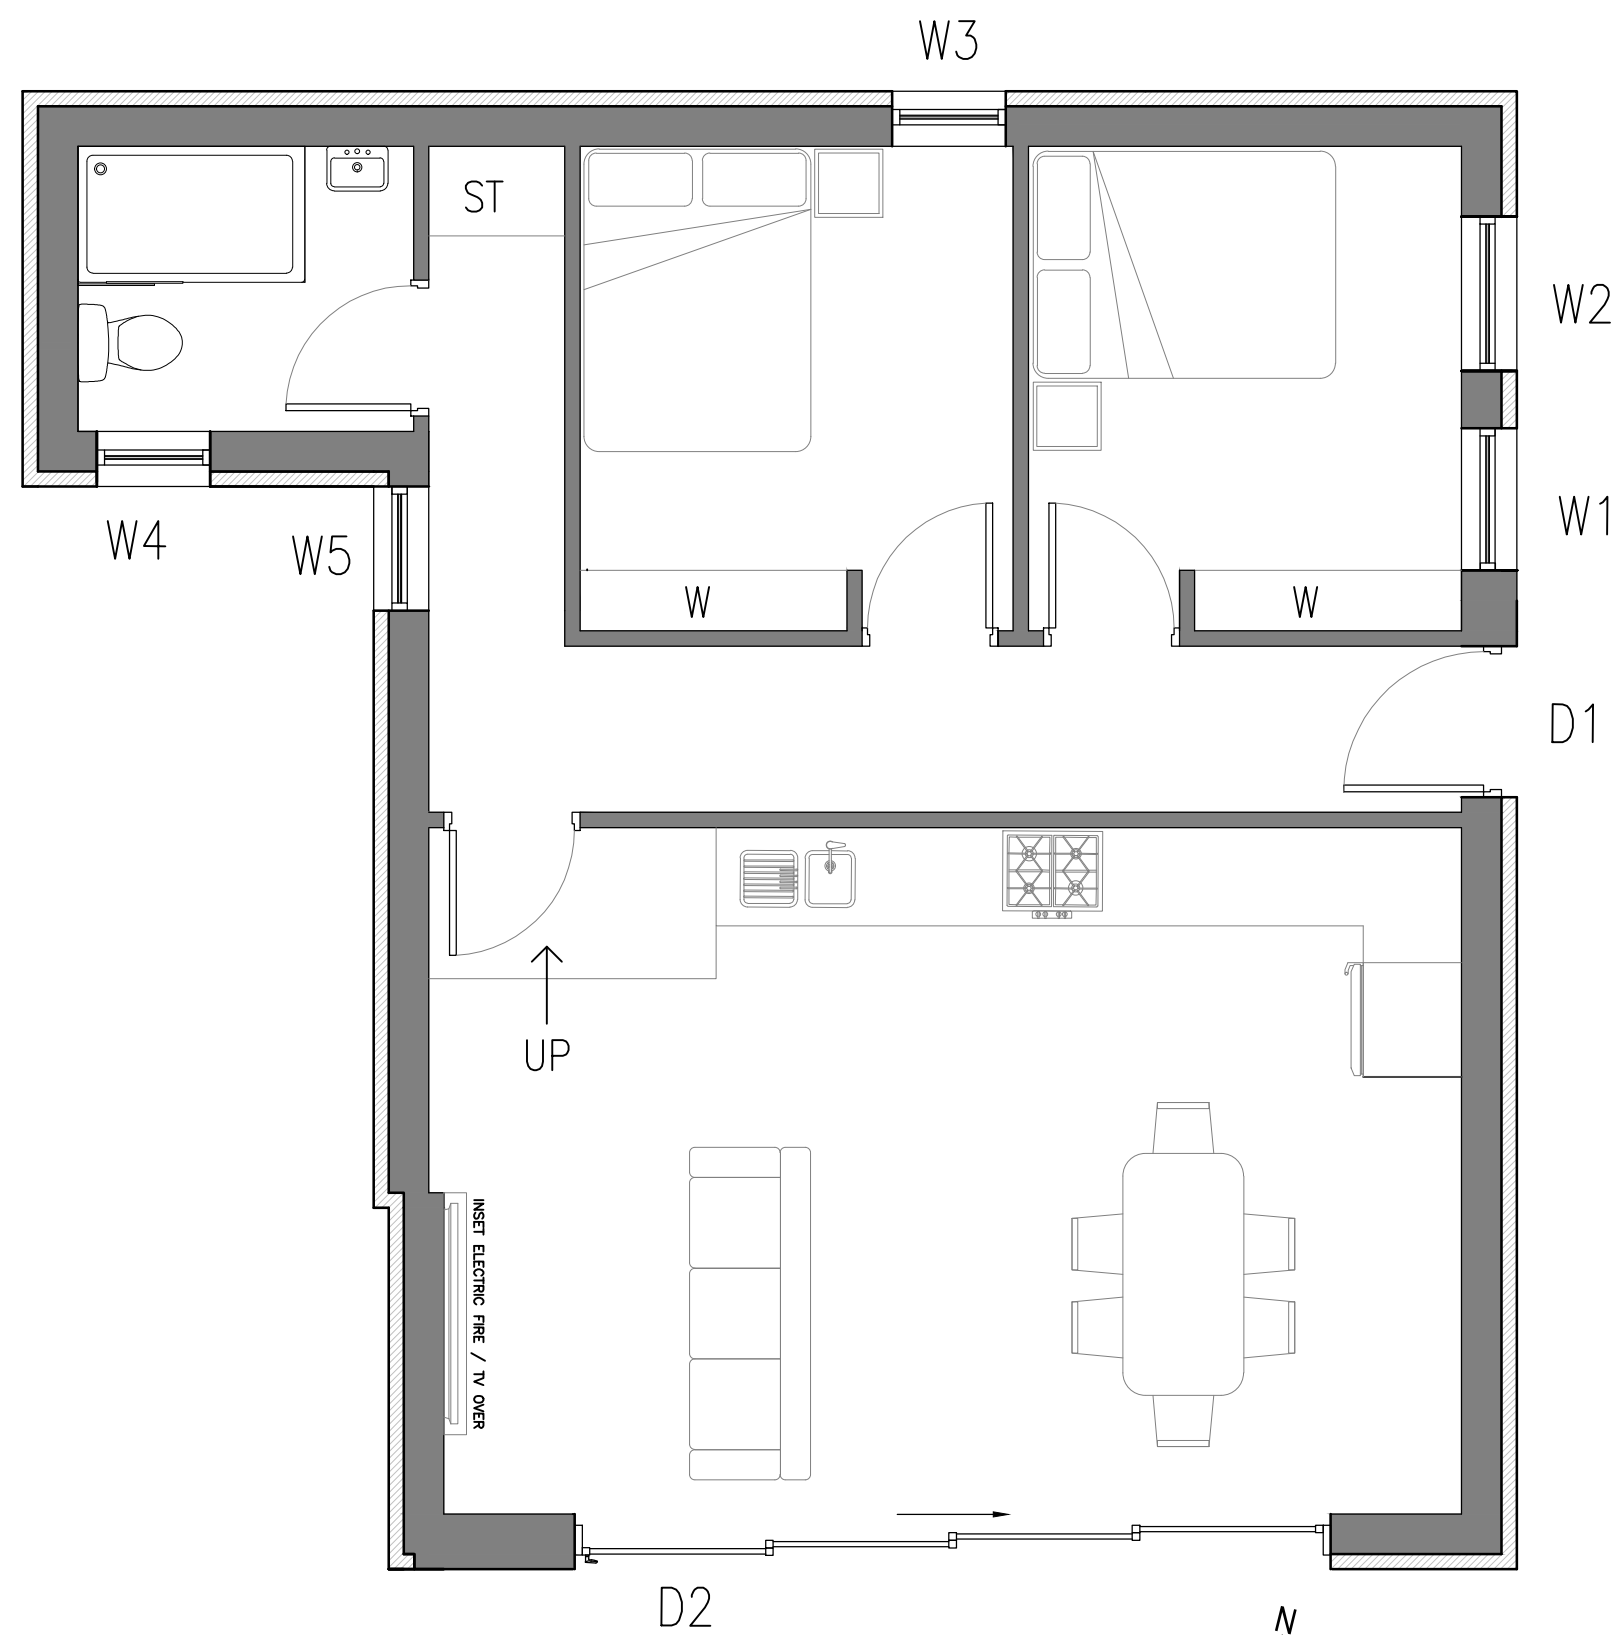


FLOOR PLAN

Scale 1:50

NOTES:

1. Use written dimensions only. All dimensions to be checked on site and any discrepancies reported to ACORUS immediately. If in doubt ask.
 2. Where relevant, significant hazards have been identified on the drawing. Hazards which should be obvious to a competent contractor or unforeseeable have not been identified.
 3. This drawing is confidential and remains the exclusive property of ACORUS.
 4. Ordnance Survey Paper Map Copying Licence Number: 100039456.
- © ACORUS Rural Property Services Ltd.

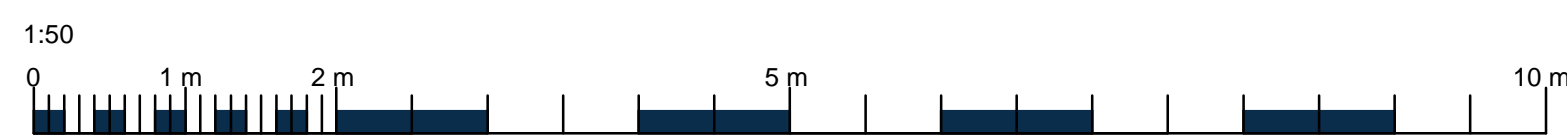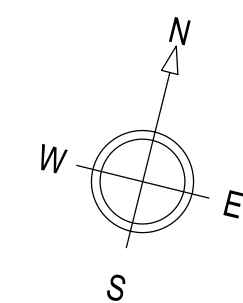

PLANNING

Rev.	Date	Description	Drawn	Chk
PROJECT				
MR W and MRS K Jury Farthing Fields, Chilla Beaworthy, Devon, EX21 5XG				
TITLE				
Conversion of Ag Building to Dwellings Existing Plan,Elevations				
SCALE DATE DRAWN BY CHECKED BY				
AS SHOWN	08/2022	JT	MB	
JOB NO. DRAWING NO. REVISION				
MB/1840/0822	200_04			



acorus

Planning. Design. Property.

acorus.co.uk