


EAST ELEVATION

Scale 1:50



SOUTH ELEVATION

Scale 1:50

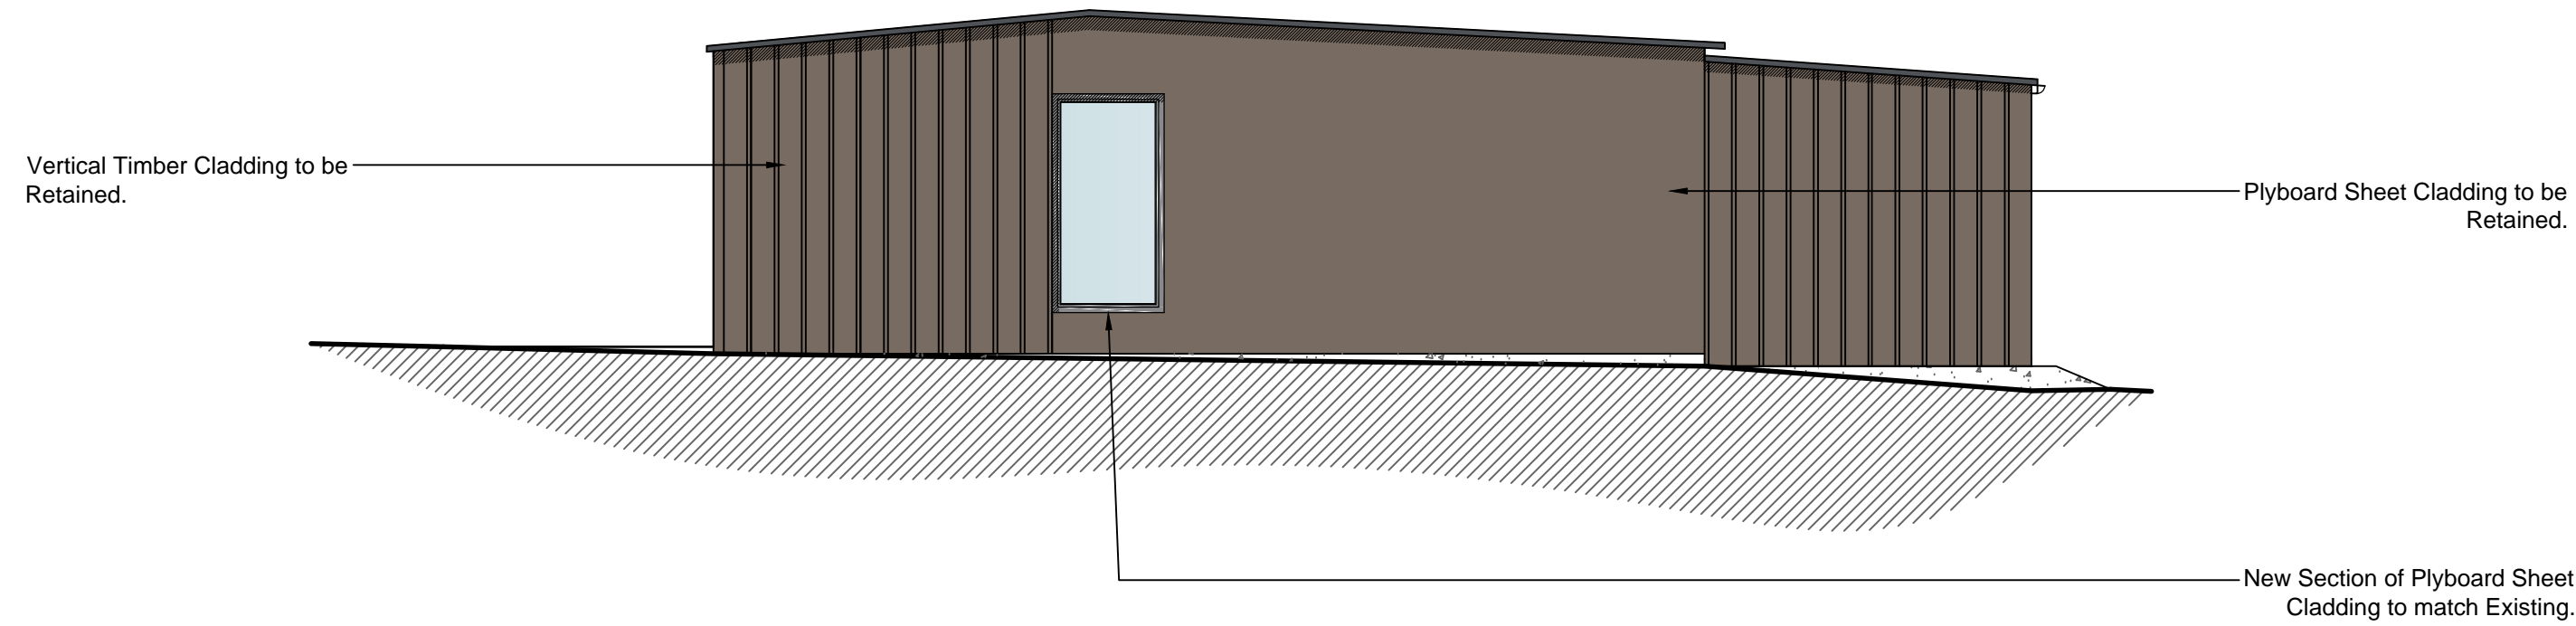


WEST ELEVATION

Scale 1:50



NORTH ELEVATION

Scale 1:50


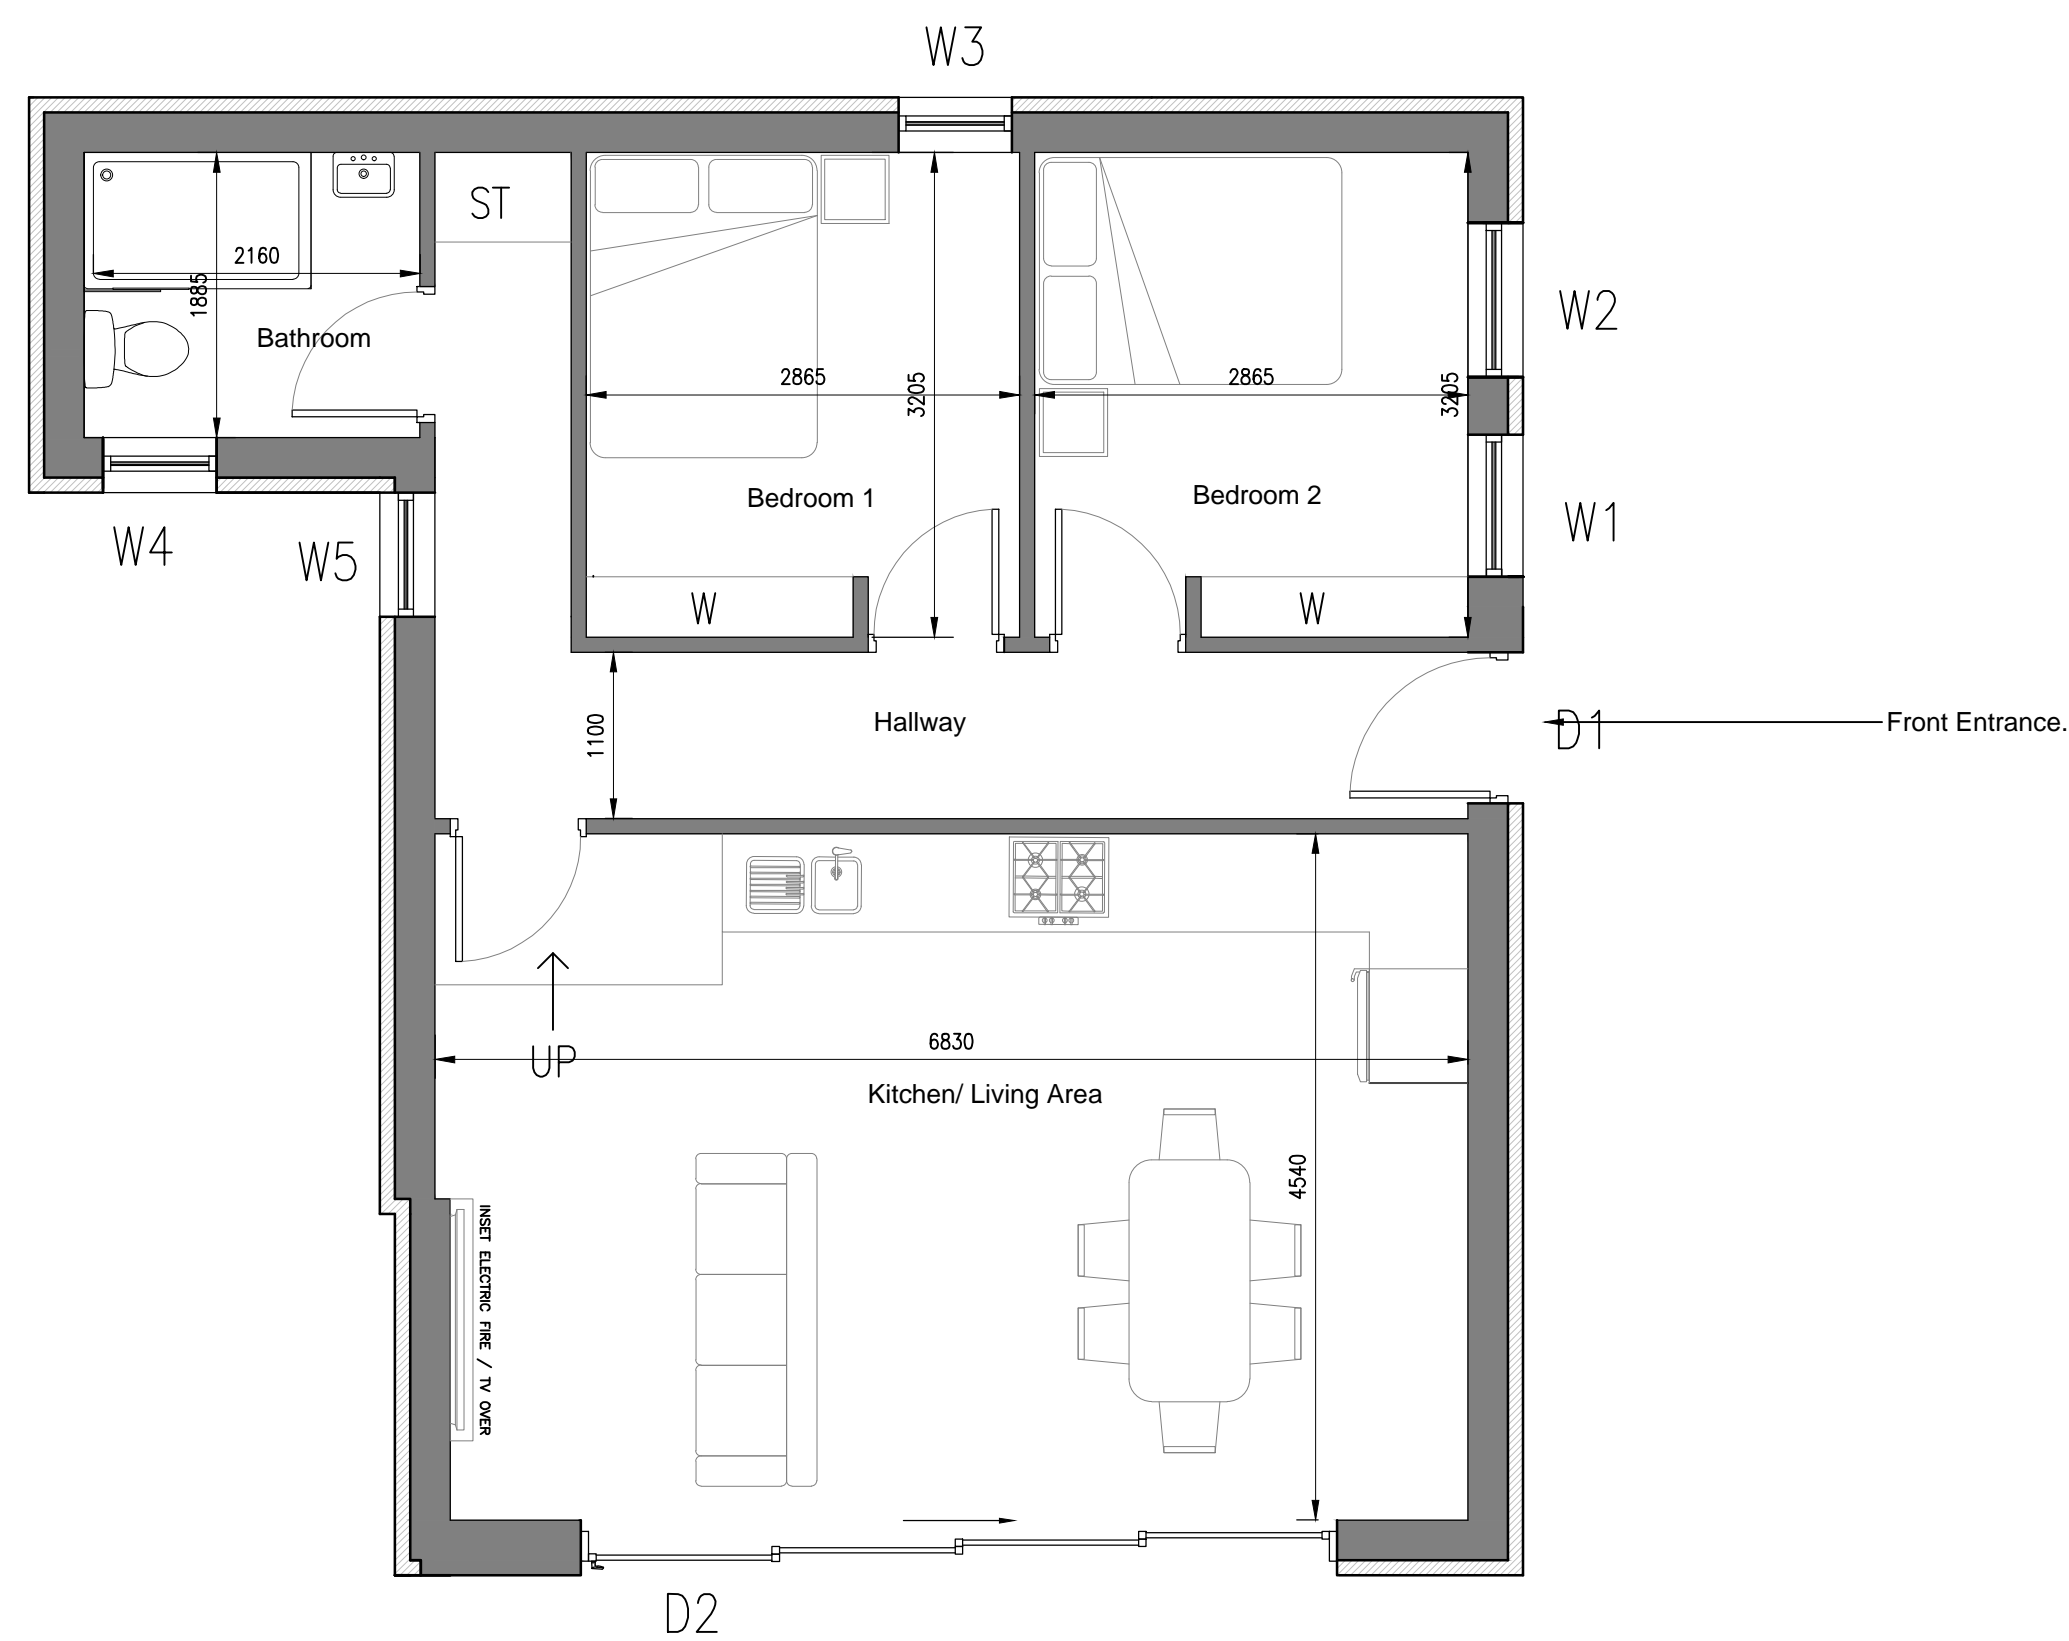


FLOOR PLAN

Scale 1:50

NOTES:

1. Use written dimensions only. All dimensions to be checked on site and any discrepancies reported to ACORUS immediately. If in doubt ask.
 2. Where relevant, significant hazards have been identified on the drawing. Hazards which should be obvious to a competent contractor or unforeseeable have not been identified.
 3. This drawing is confidential and remains the exclusive property of ACORUS.
 4. Ordnance Survey Paper Map Copying Licence Number: 100039456.
- © ACORUS Rural Property Services Ltd.

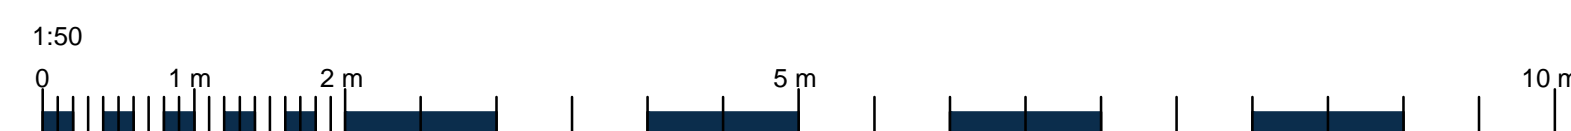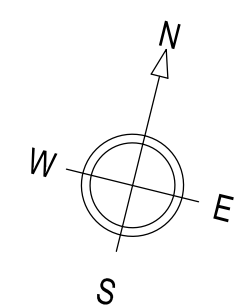

Windows & doors schedule

- W1 940W x 2100H
- W2 1020W x 540H
- W3 750W x 1570H
- W4 750W x 1000H
- W5 820W x 1600H

- D1 1030W x 2100H
- D2 5000W x 2100H

Key:

- External walls
- Internal walls

Rev.	Date	Description	Dim	Chk
			Drawn	Checked

PROJECT			
MR W and MRS K Jury Farthing Fields, Chilla Beaworthy, Devon, EX21 5XG			
TITLE			
Conversion of Ag Building to Dwellings Proposed Plan, Elevations			
SCALE	DATE	DRAWN BY	CHECKED BY
AS SHOWN @A1	08/2022	JT	MB
JOB NO.	DRAWING NO.	REVISION	
MB/1840/0822	200_03		

