




West Elevation

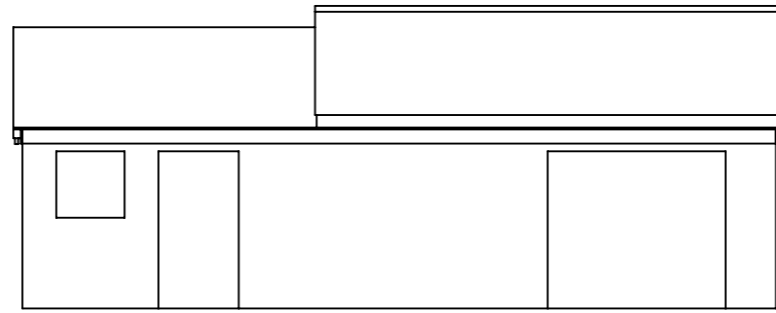


North Elevation

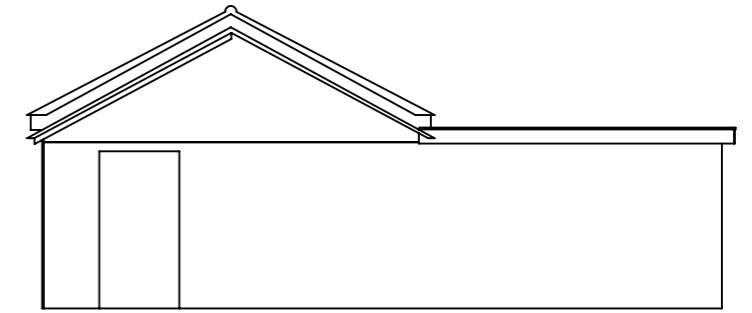

East Elevation

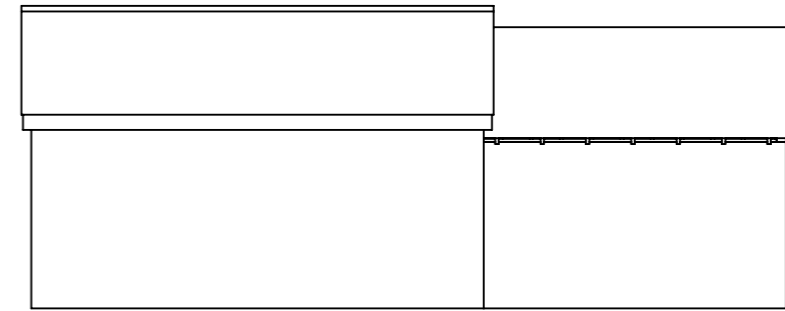

South Elevation

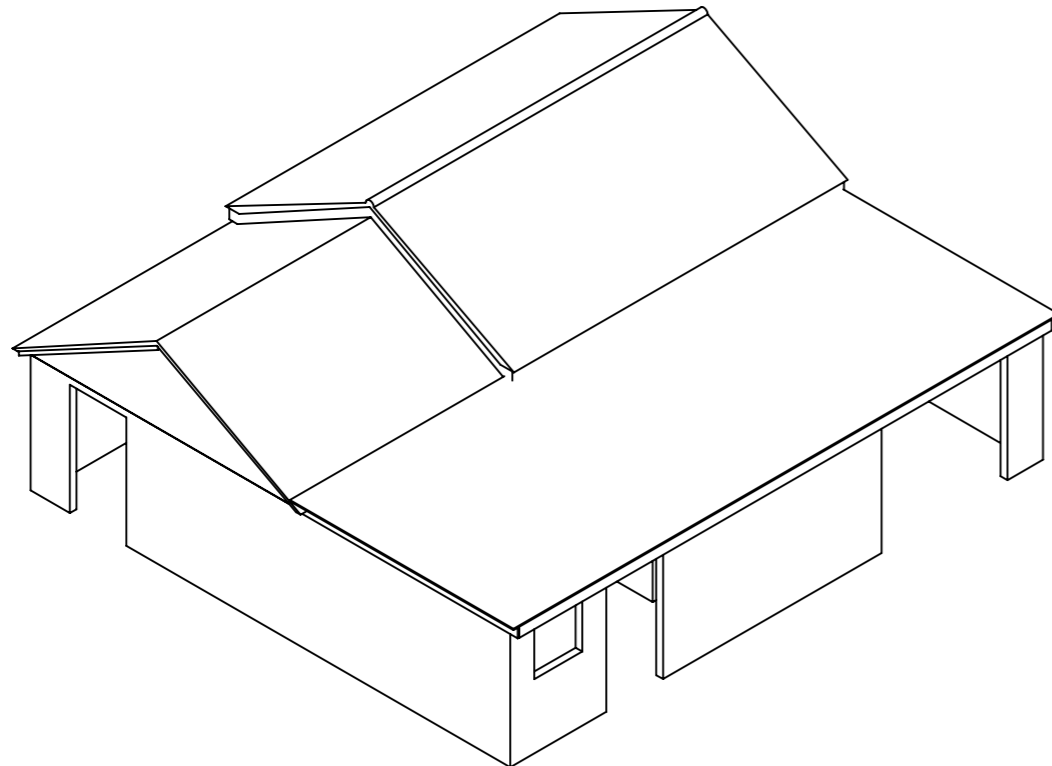

NAME	SIGNATURE	DATE			TITLE:		
DRAWN					Garage Extension Proposed Elevations		
CHK'D							
APPV'D							
MFG							
Q.A							
					DWG NO.		
					A3		
						SCALE:1:100	SHEET 1 OF 1