





West Elevation

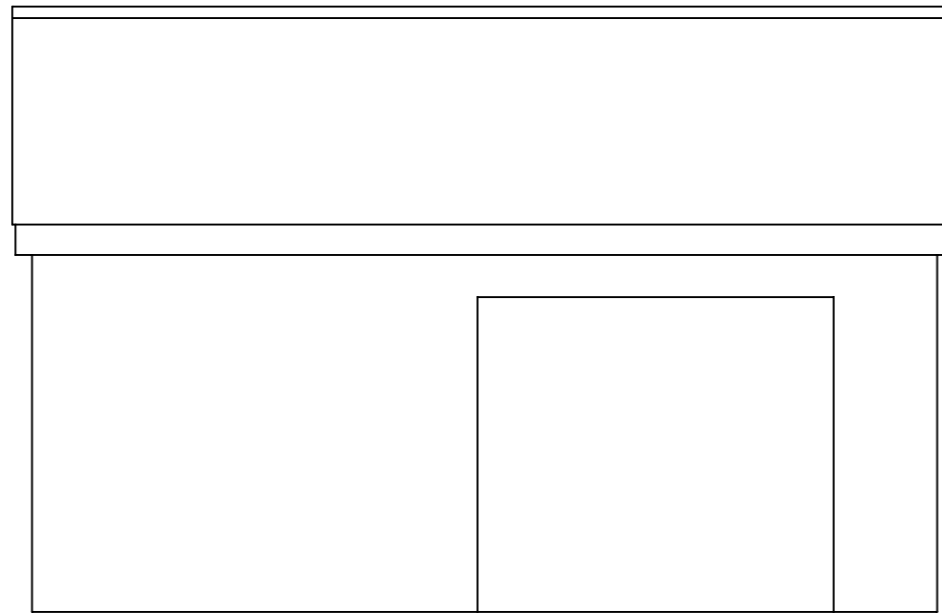

North Elevation

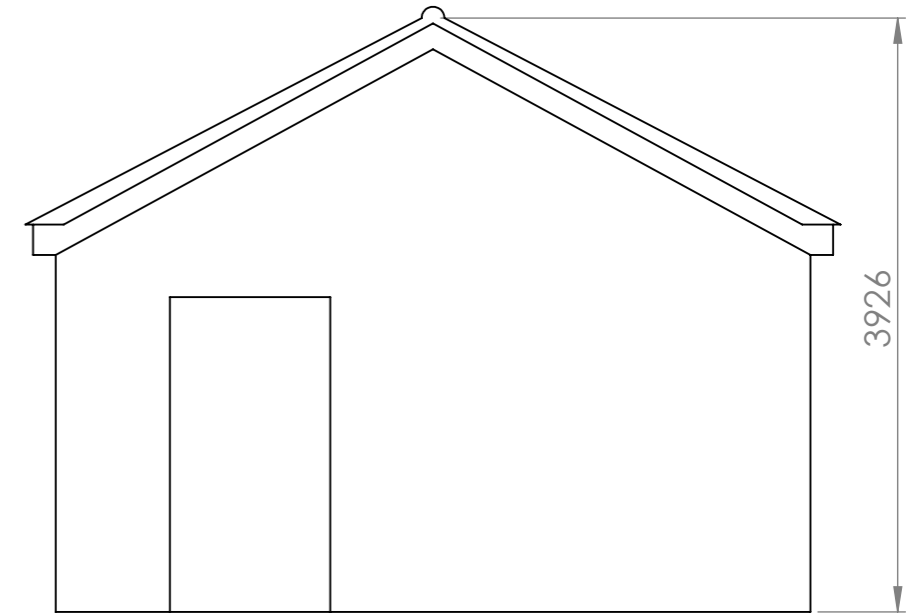

East Elevation

 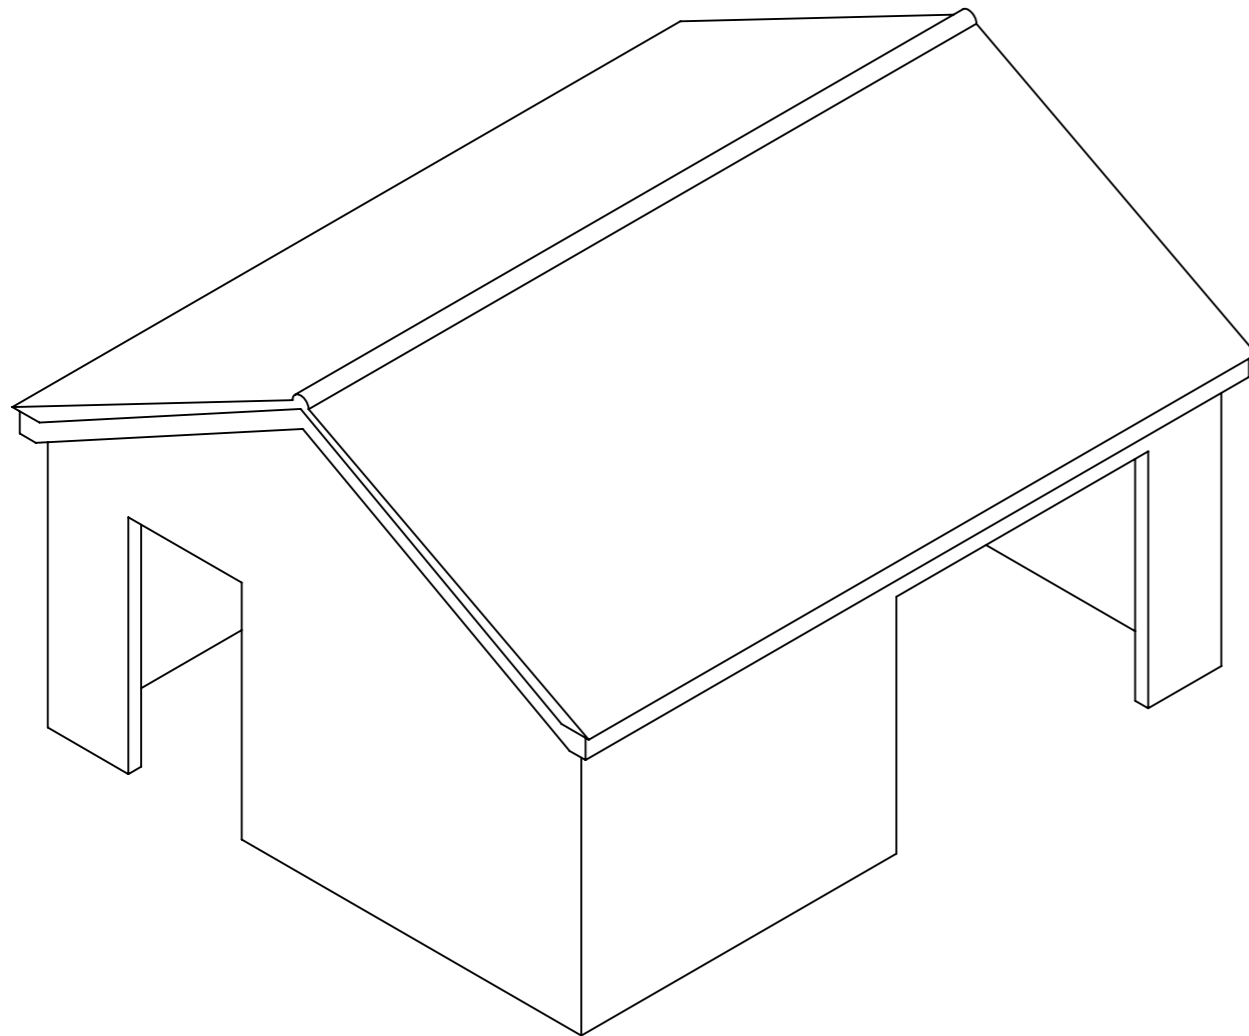

South Elevation

						TITLE:	
						Existing Garage Elevations	
						DWG NO.	
						A3	
						SCALE:1:50	
						SHEET 1 OF 1	

	NAME	SIGNATURE	DATE			
DRAWN						
CHK'D						
APPV'D						
MFG						
Q.A						