

EXISTING


Robert Davies Architects
& Historic Building Consultants

Weavers Cottages, 89 Berkeley Road South, Earlsdon, Coventry, CV5 6EF
T: 02477 110 619 E: info@robertdavies-architects.co.uk
www.robertdavies-architects.co.uk

NOTES
© Copyright Robert Davies Architects.
All dimensions and details are approximate and must be checked on site and not scaled from the drawing. No part of this drawing can be reproduced or transmitted by any means electronic or mechanical, including photocopying, to any third parties whatsoever without prior permission in writing from Robert Davies Architects Ltd. Site boundaries are shown based on existing structures and fences etc. Legal boundaries may differ than those shown. Concept proposals for planning application purposes only. Layouts subject to further development to check compliance with the Building Regulations.

PROJECT / TITLE
THE OLD RECTORY, STONEY STANTON, LE9
Conversion of Outbuildings
Outbuildings: Ground Floor Plan as Existing

| DATE | DRAWN | SCALES | SIZE |
|--------------|-------|----------|------|
| OCT 22 | RD | 1:100 | A3 |
| PROJECT REF. | | DRG. No. | REV |
| 22014 | | EX-100 | - |

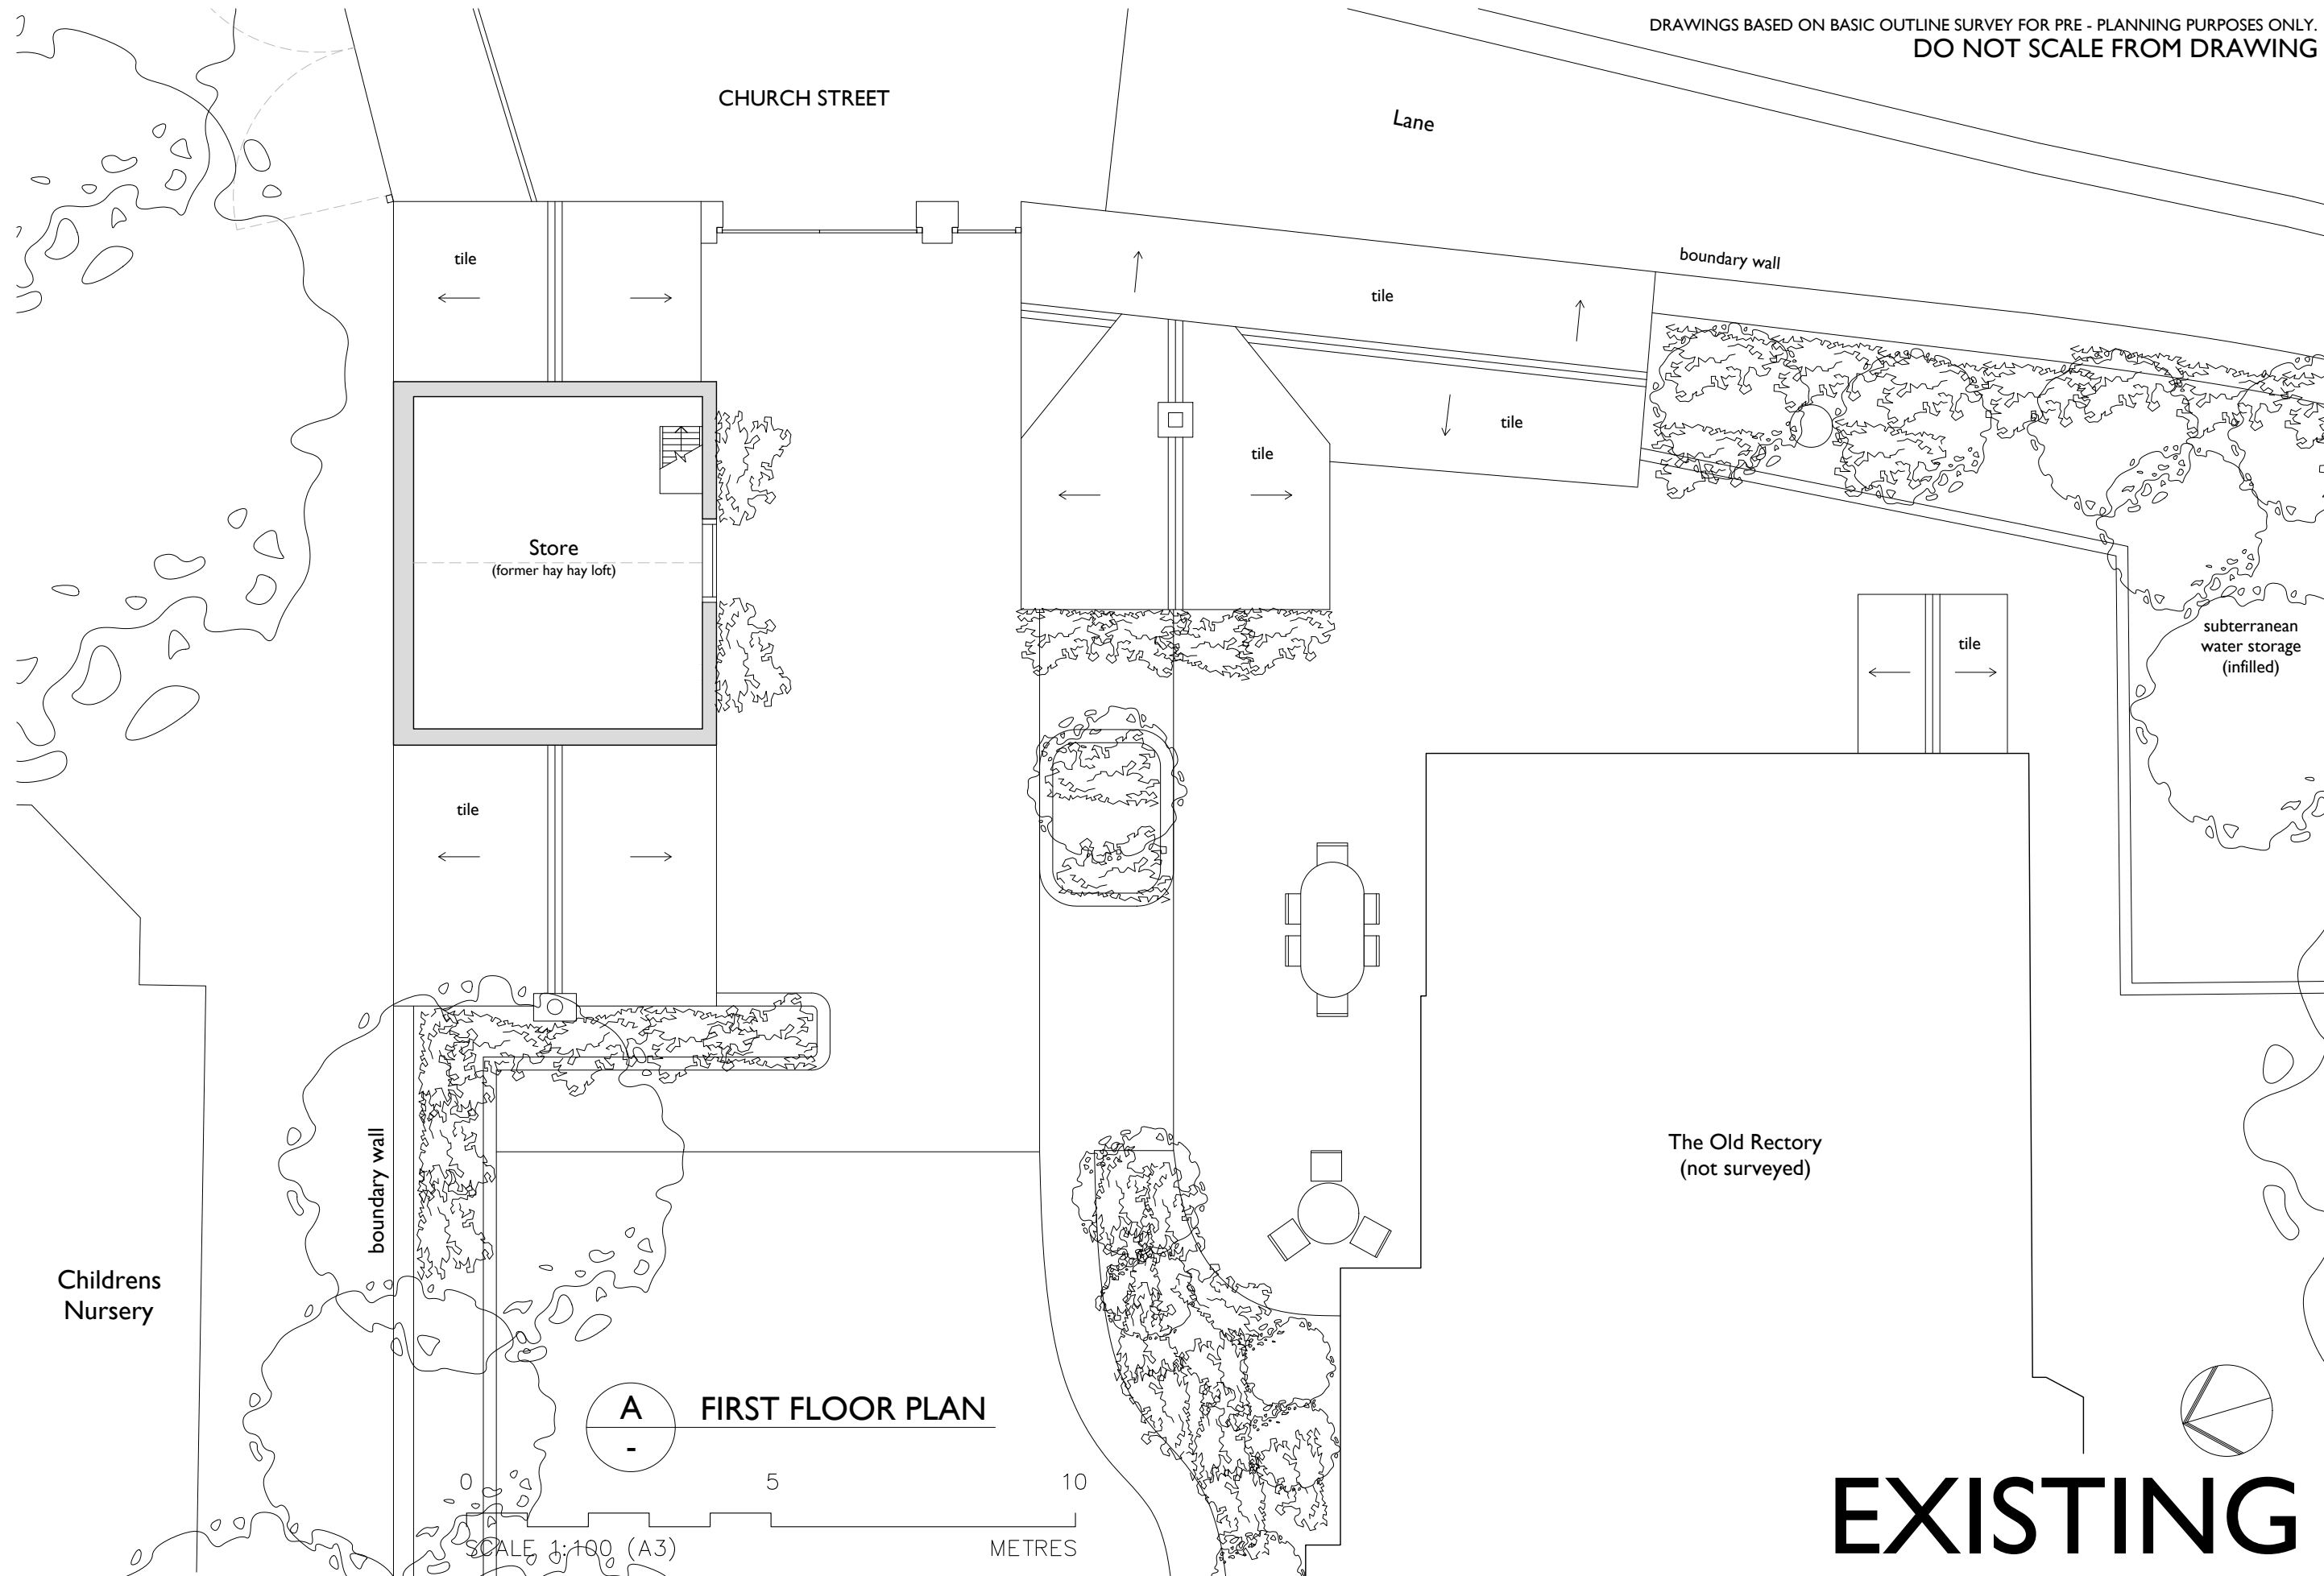


A FIRST FLOOR PLAN

SCALE 1:100 (A3) METRES

EXISTING

| | | | | | | | |
|--|--|--|--|-----------------------|-------|--------------------|----------|
| Robert Davies Architects & Historic Building Consultants Weavers Cottages, 89 Berkeley Road South, Earlsdon, Coventry, CV5 6EF T: 02477 110 619 E: info@robertdaves-architects.co.uk www.robertdaves-architects.co.uk | NOTES © Copyright Robert Davies Architects. All dimensions and details are approximate and must be checked on site and not scaled from the drawing. No part of this drawing can be reproduced or transmitted by any means electronic or mechanical, including photocopying, to any third parties whatsoever without prior permission in writing from Robert Davies Architects Ltd. Site boundaries are shown based on existing structures and fences etc. Legal boundaries may differ than those shown. Concept proposals for planning application purposes only. Layouts subject to further development to check compliance with the Building Regulations. | PROJECT / TITLE | | DATE | DRAWN | SCALES | SIZE |
| | | THE OLD RECTORY, STONEY STANTON, LE9 | | OCT 22 | RD | 1:100 | A3 |
| | | Outbuildings: First Floor Plan as Existing | | PROJECT REF. 22014 | | DRG. No. EX-101 | REV - |

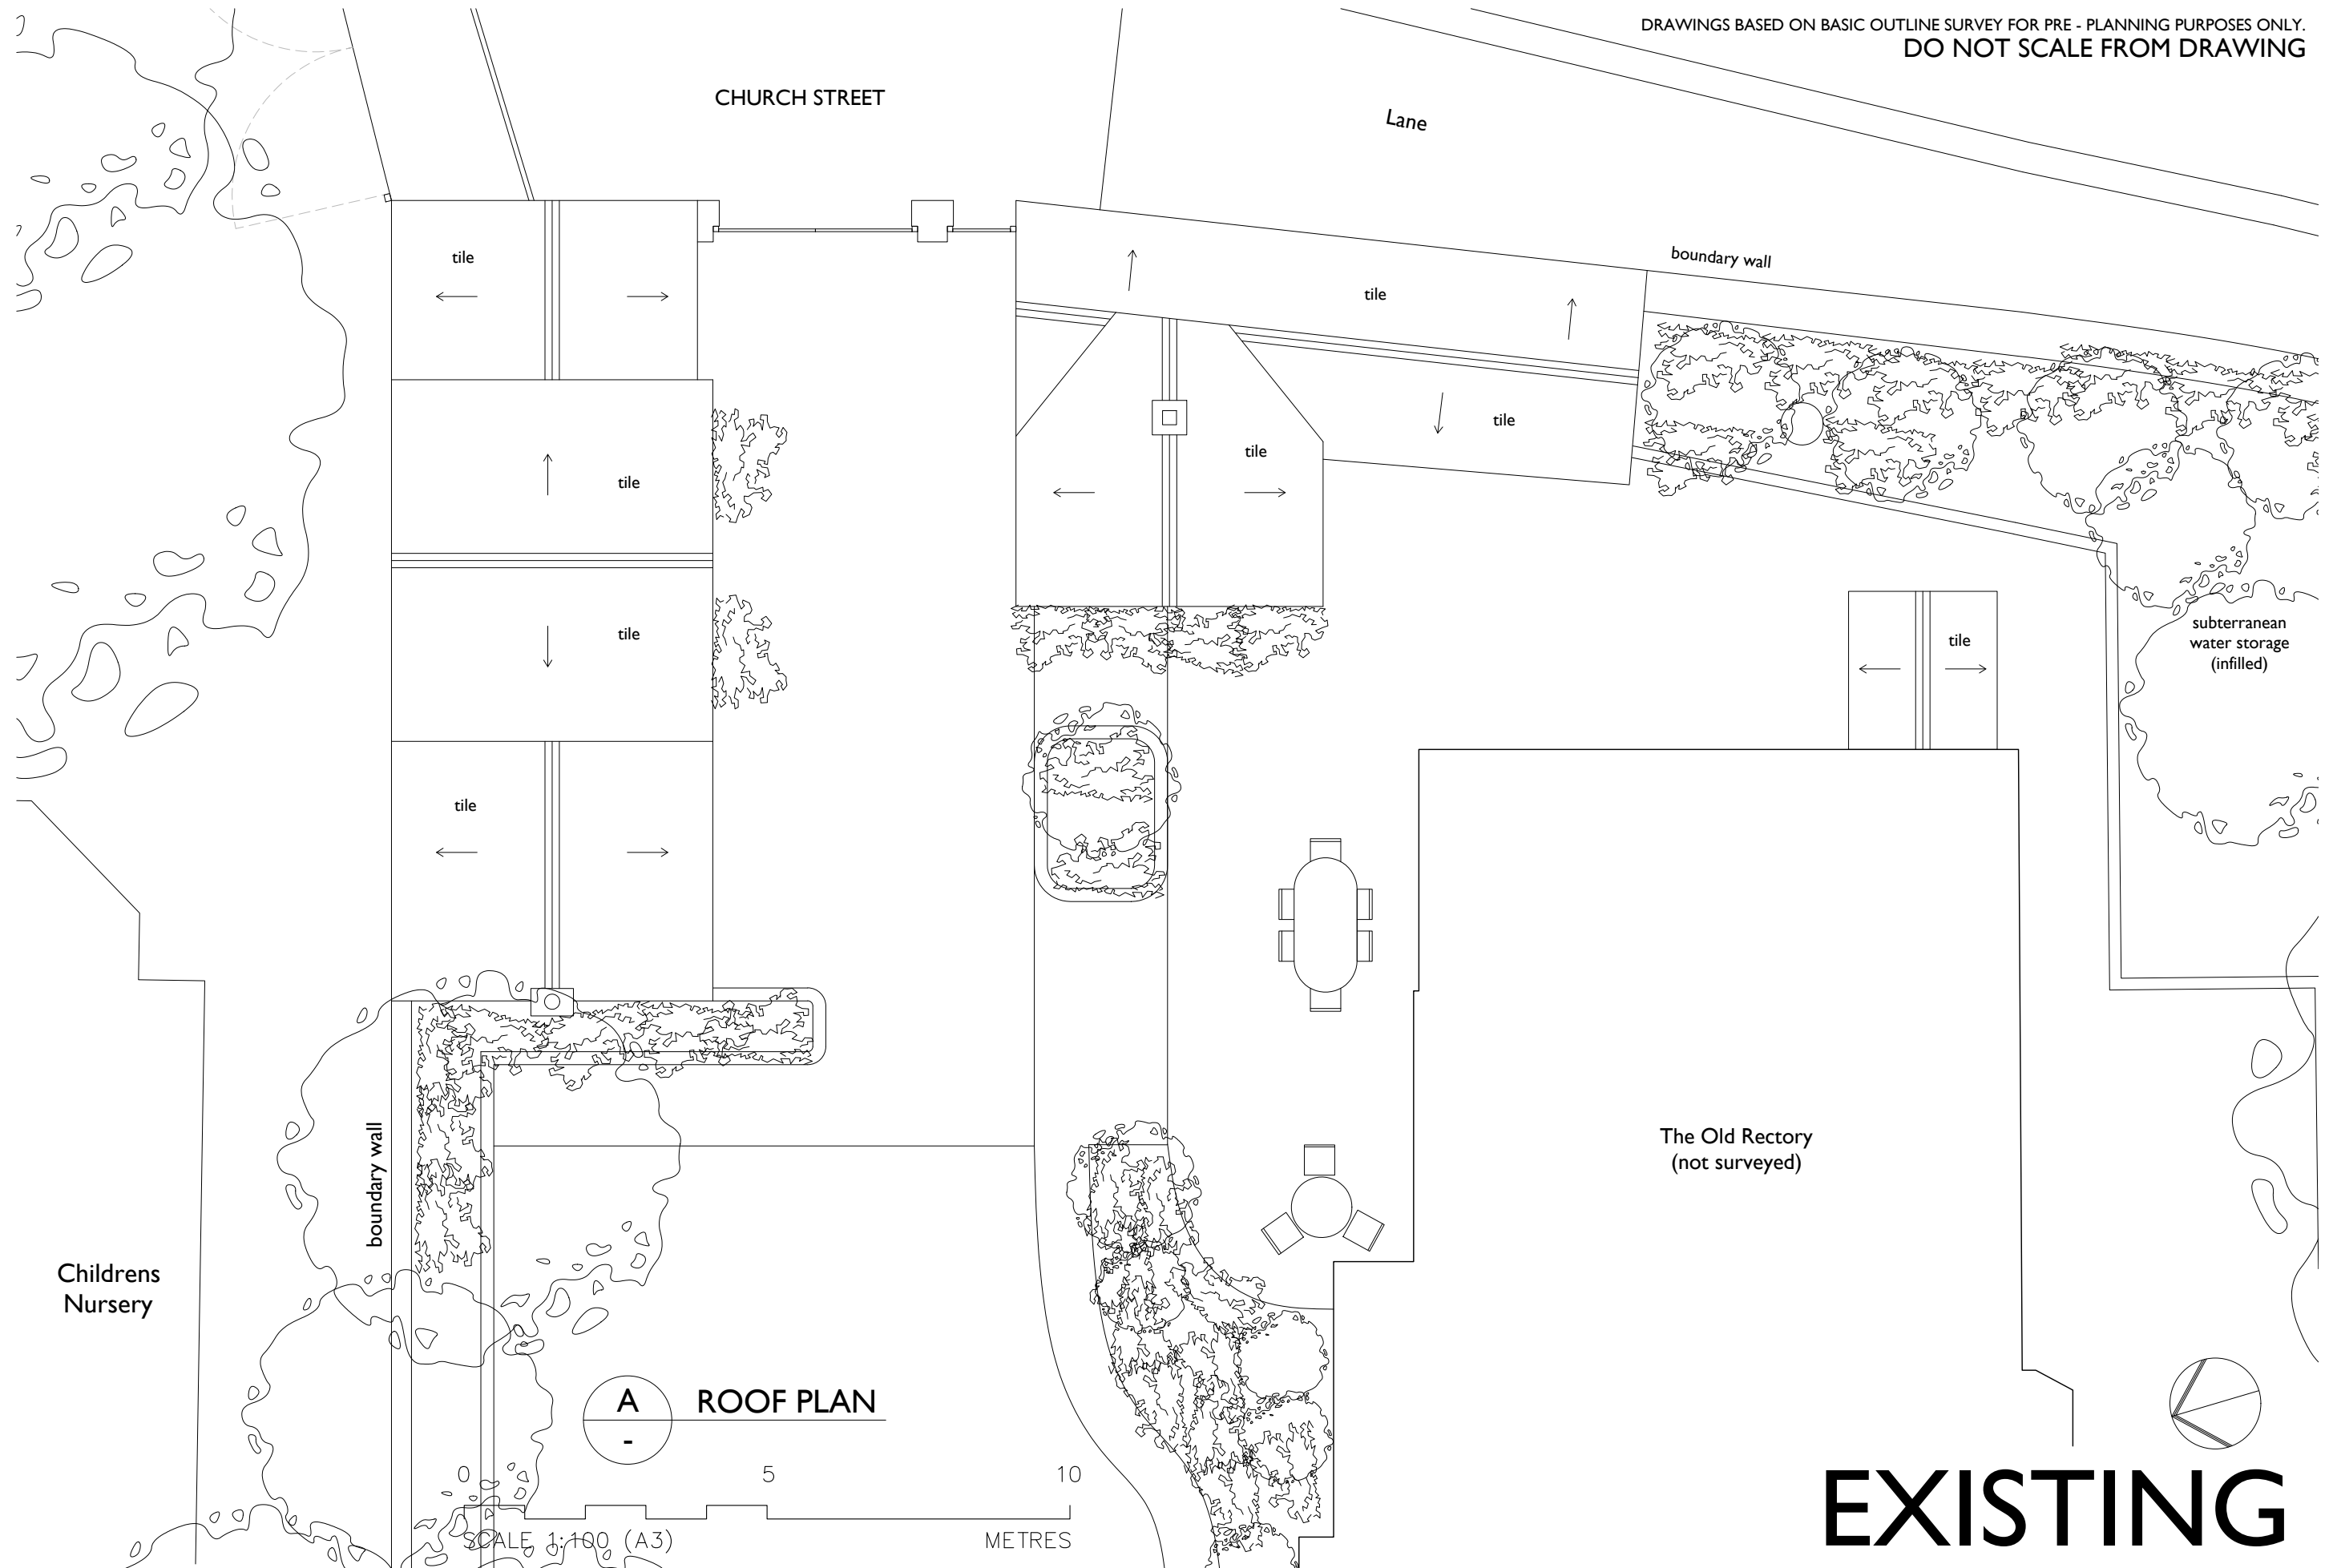

A ROOF PLAN

SCALE 1:100 (A3) METRES

EXISTING

Robert Davies Architects
& Historic Building Consultants
Weavers Cottages, 89 Berkeley Road South, Earlsdon, Coventry, CV5 6EF
T: 02477 110 619 E: info@robertdavies-architects.co.uk
www.robertdavies-architects.co.uk

NOTES
© Copyright Robert Davies Architects.
All dimensions and details are approximate and must be checked on site and not scaled from the drawing. No part of this drawing can be reproduced or transmitted by any means electronic or mechanical, including photocopying, to any third parties whatsoever without prior permission in writing from Robert Davies Architects Ltd. Site boundaries are shown based on existing structures and fences etc. Legal boundaries may differ than those shown. Concept proposals for planning application purposes only. Layouts subject to further development to check compliance with the Building Regulations.

PROJECT / TITLE
THE OLD RECTORY, STONEY STANTON, LE9
Conversion of Outbuildings
Outbuildings: Roof Plan as Existing

| DATE | DRAWN | SCALES | SIZE |
|--------------|-------|----------|------|
| OCT 22 | RD | 1:100 | A3 |
| PROJECT REF. | | DRG. No. | REV |
| 22014 | | EX-102 | - |