


Scale Verification (1:50)

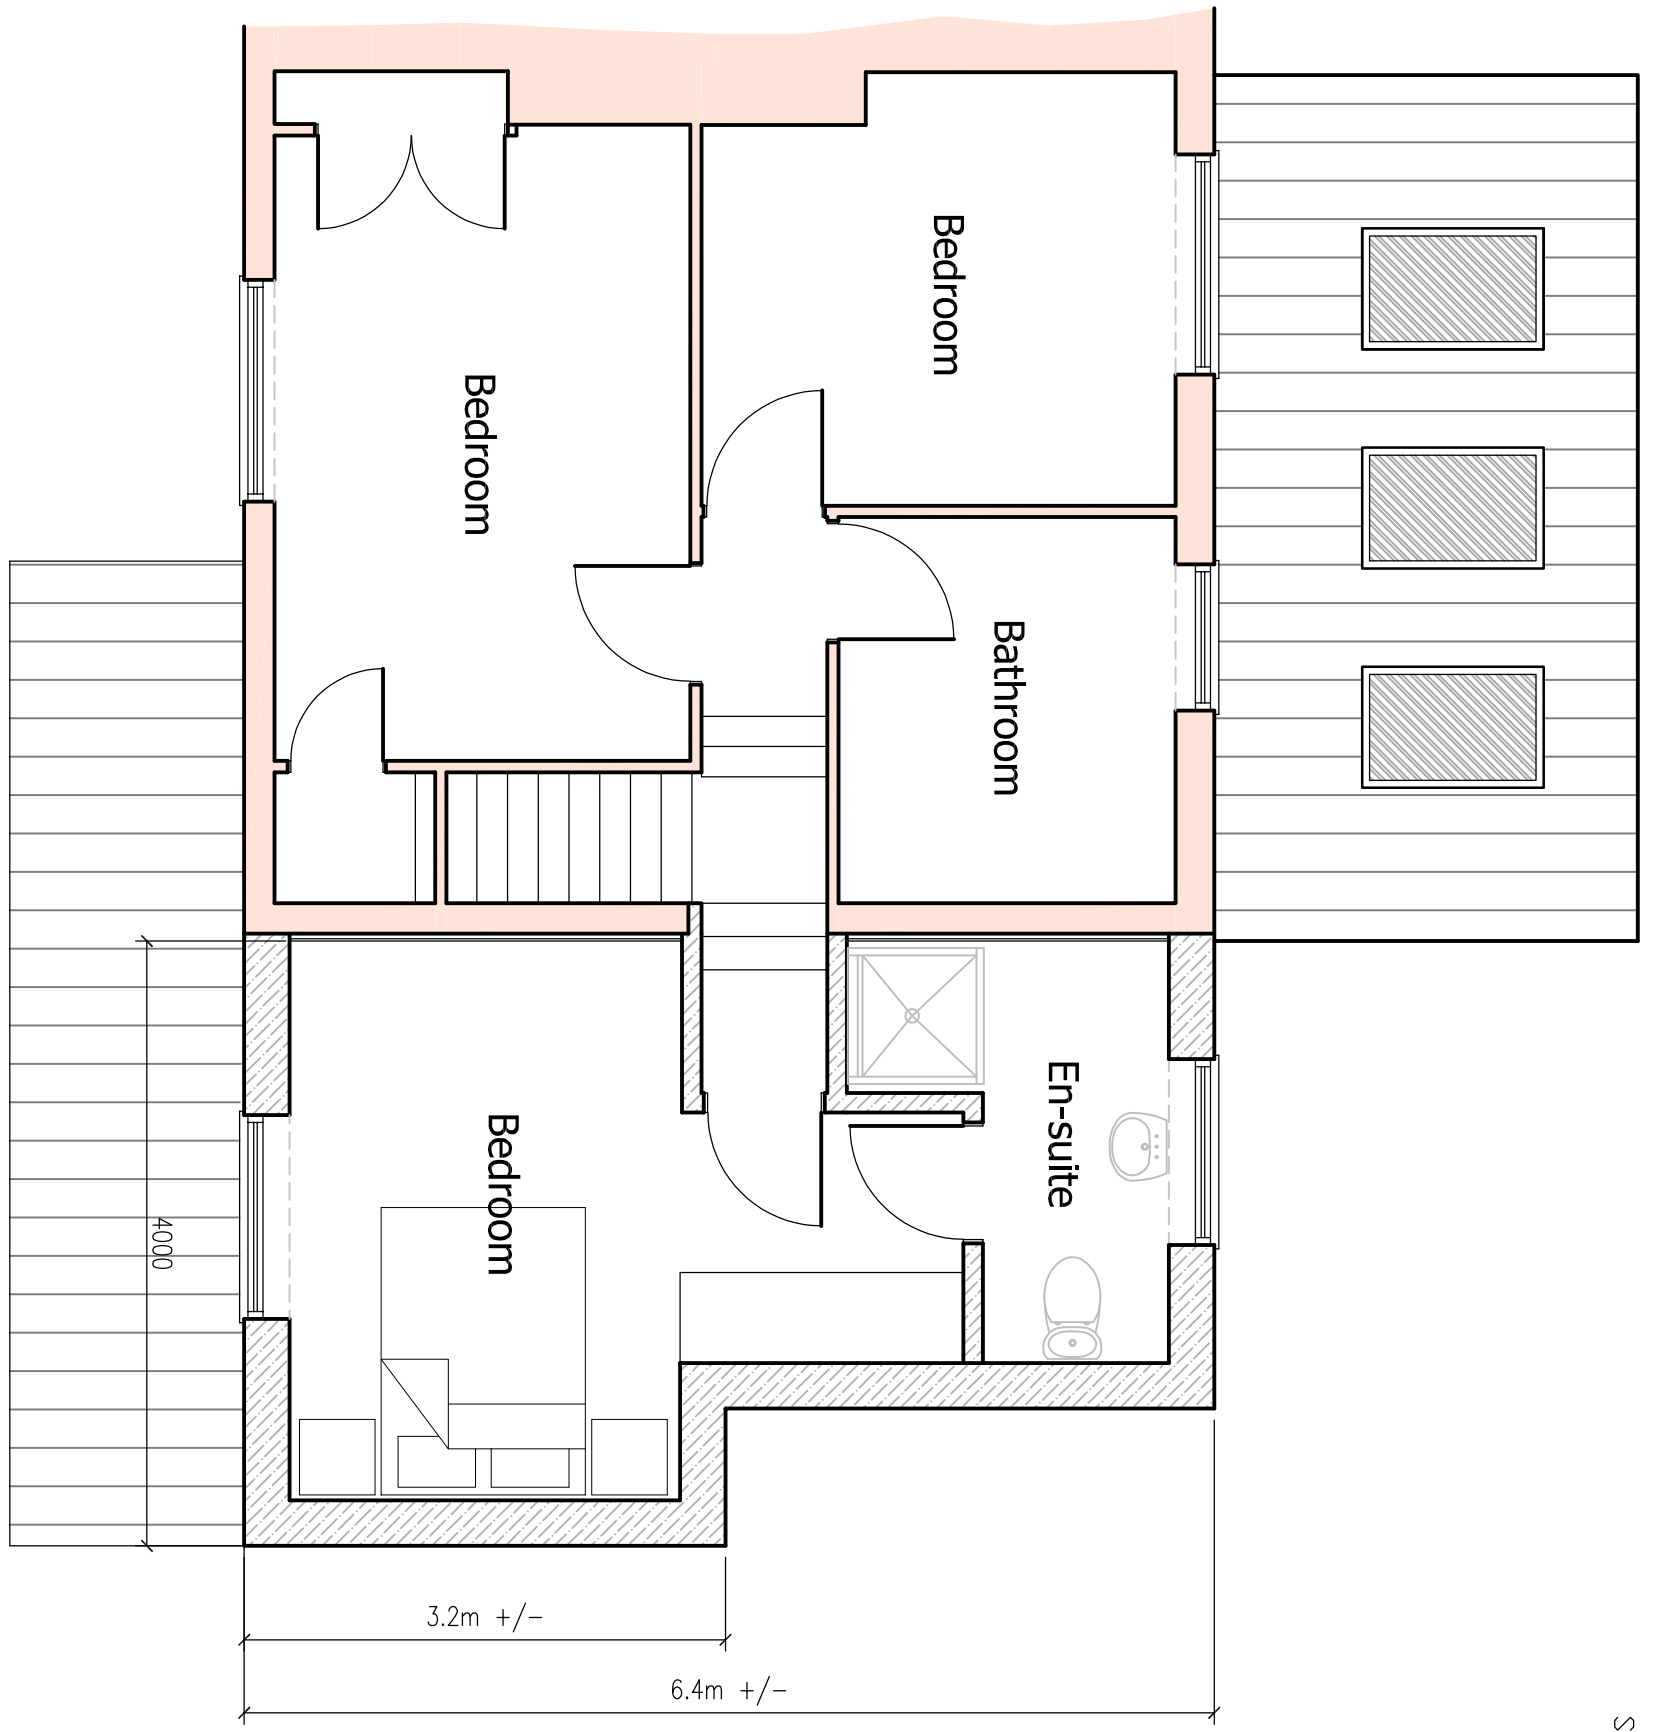

Project Address
 4 Blacksmiths Lane,
 Thorpe Morieux,
 Bury St Edmunds,
 IP30 0NU.

Drawing Title
 Proposed First Floor Plan.

Client
 Mr & Mrs Pegley.

Drawing No.
 86722 PL02

Revision

Date
 20/10/22

Scale
 1:50 A3

Drawn
 ANR

Tel: 07753 779653
 Web Site: www.rgp-uk.co.uk
 Email: info@rgp-uk.co.uk

