


all dimensions in millimetres

Filename md22_0411


THIS DRAWING IS FULLSIZE AT A3

planning drawing only - do NOT build from this drawing

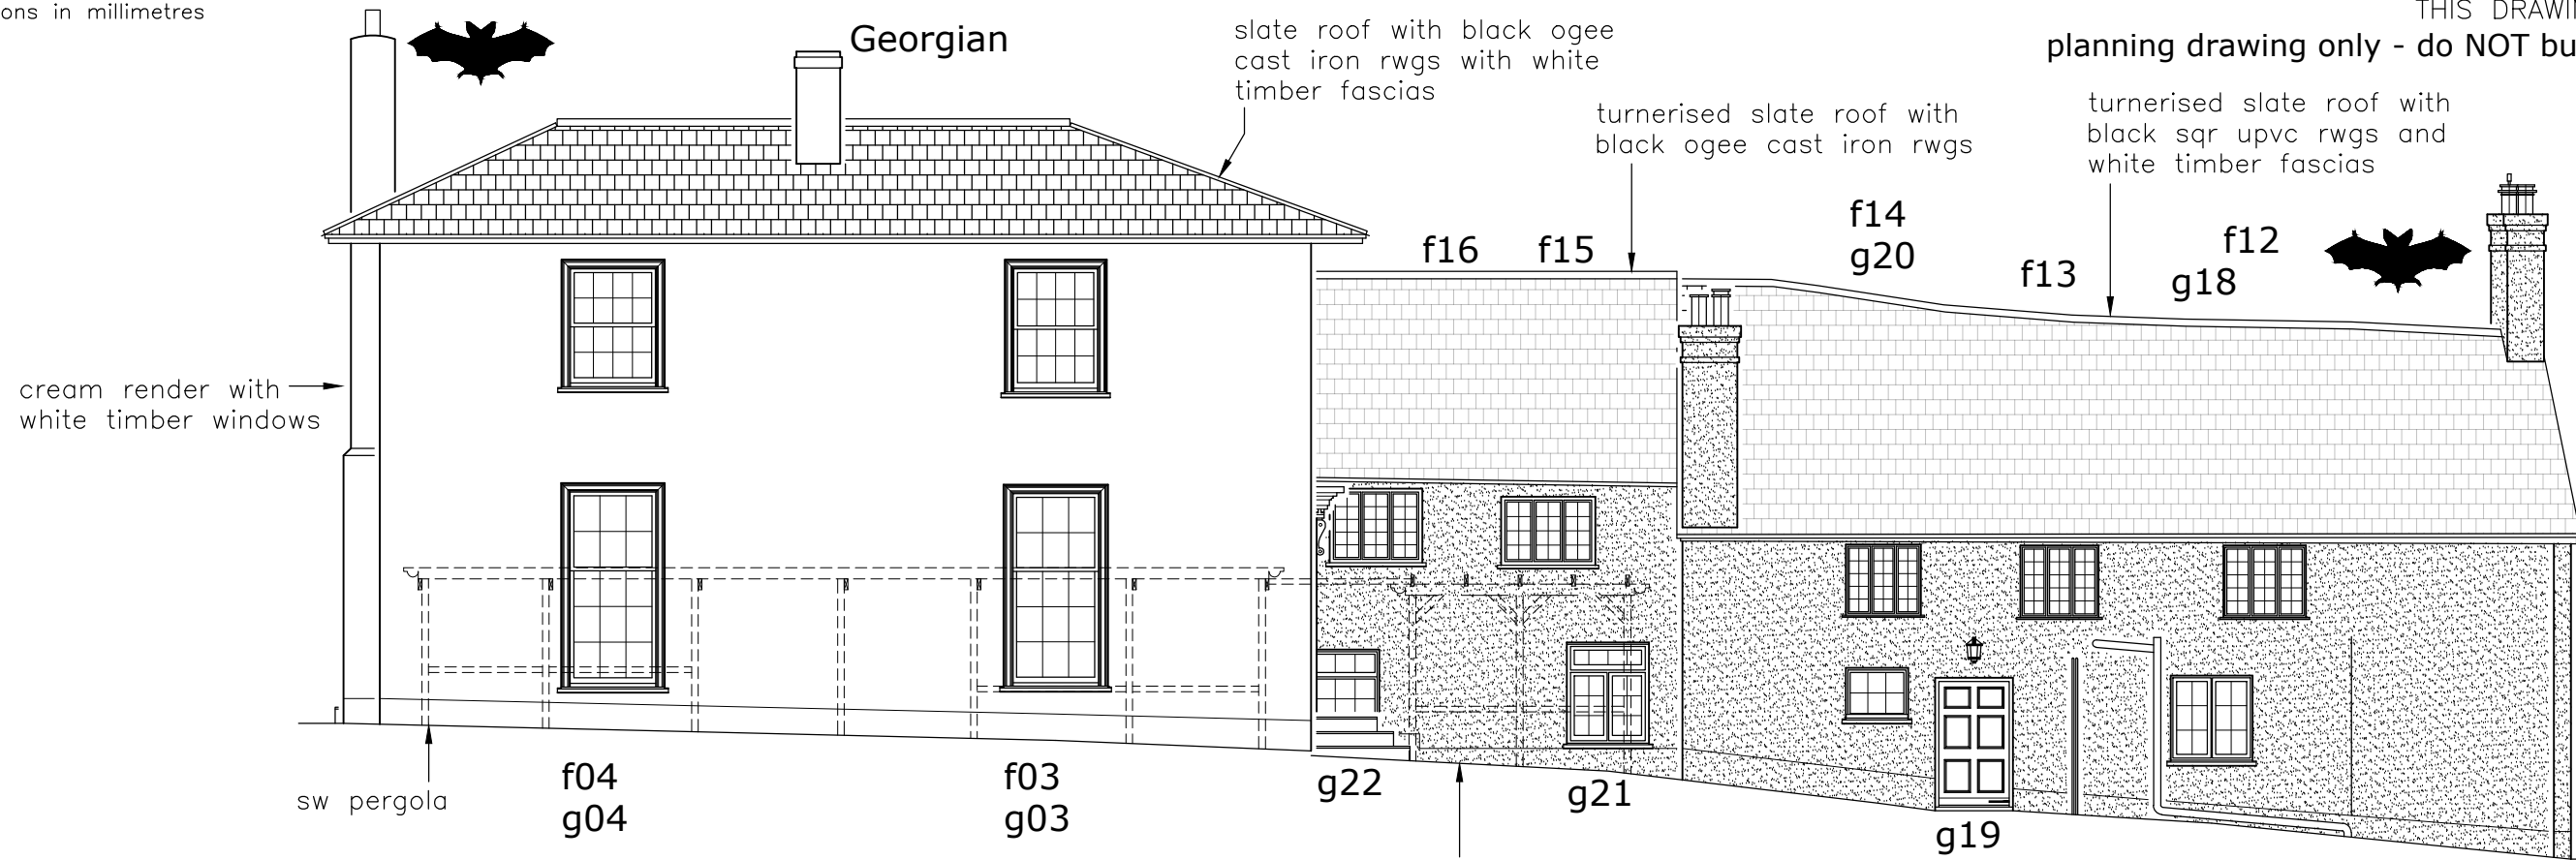

Existing Front Elevation (South) 1:100

Existing Rear Elevation (North) 1:100

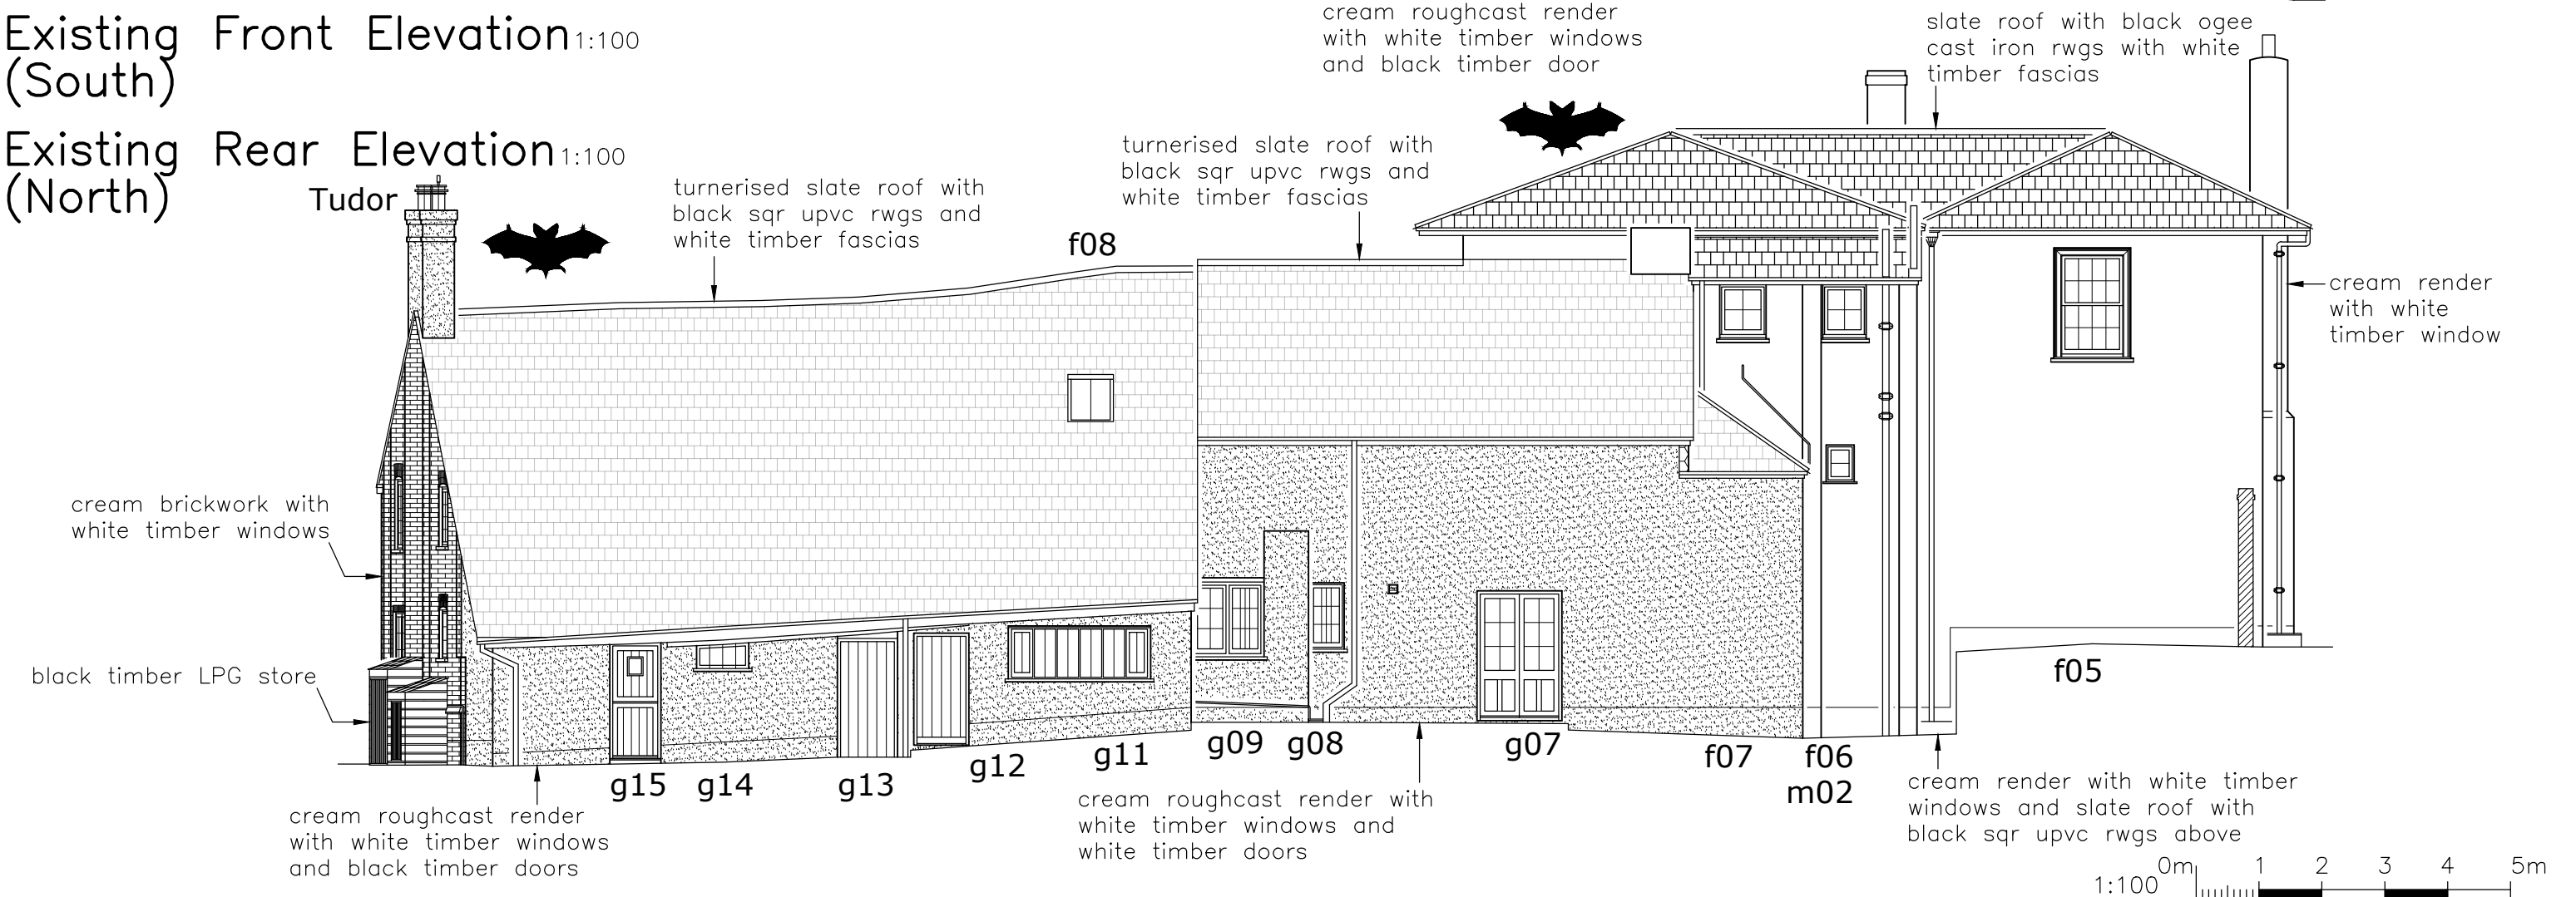

Andy Paton MCIAT
 AJ Design
 16 Treburley Close, Treburley, LAUNCESTON
 tel: 01579 370567
 email: andy.ajdesign@btinternet.com

Project
 Refurbishment Works at The Old Rectory
 Clyst St Lawrence, CULLOMPTON, EX15 2NW
 for Drs Dixon

Dwg title
 Existing Arrangement
 Existing Front and Rear Elevations

dwg no	MD22_0411 - 07	Initial
scale	1:100	date
		09/05/22
drawn	AJPaton	chkd.
		AJP

This drawing is copyright

web www.ajdesignonline.co.uk