




SOUTH ELEVATION

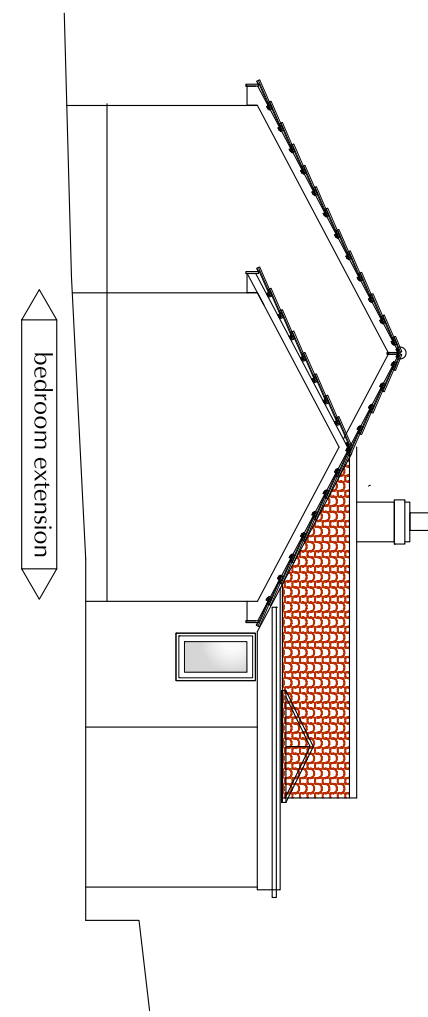

WEST ELEVATION

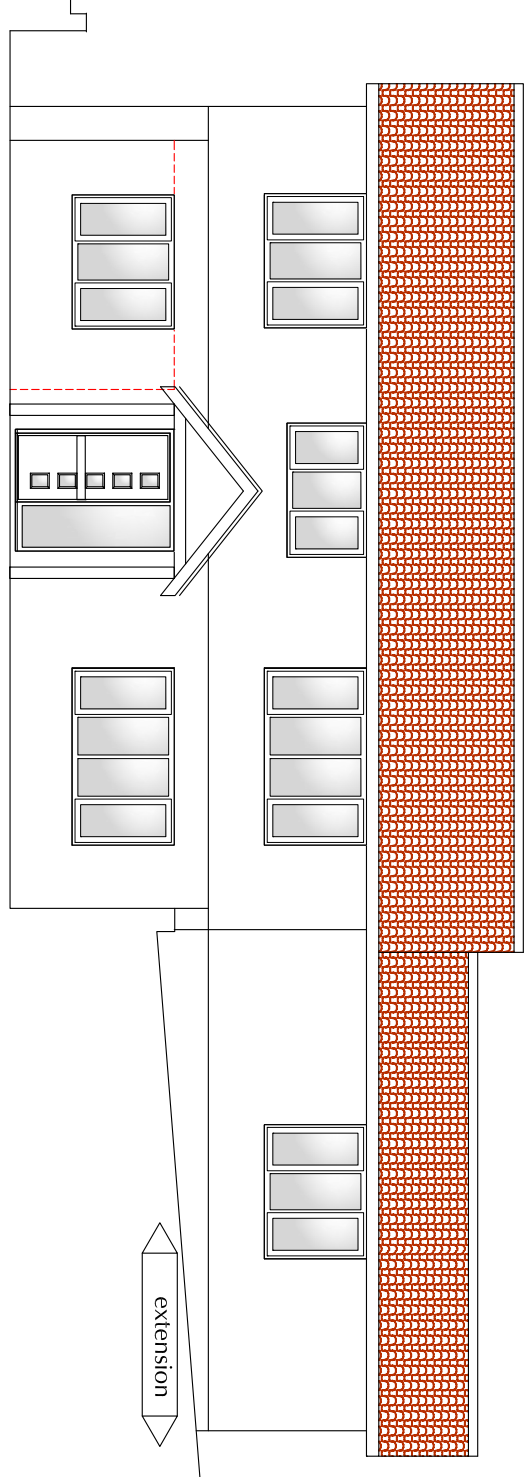

NORTH ELEVATION

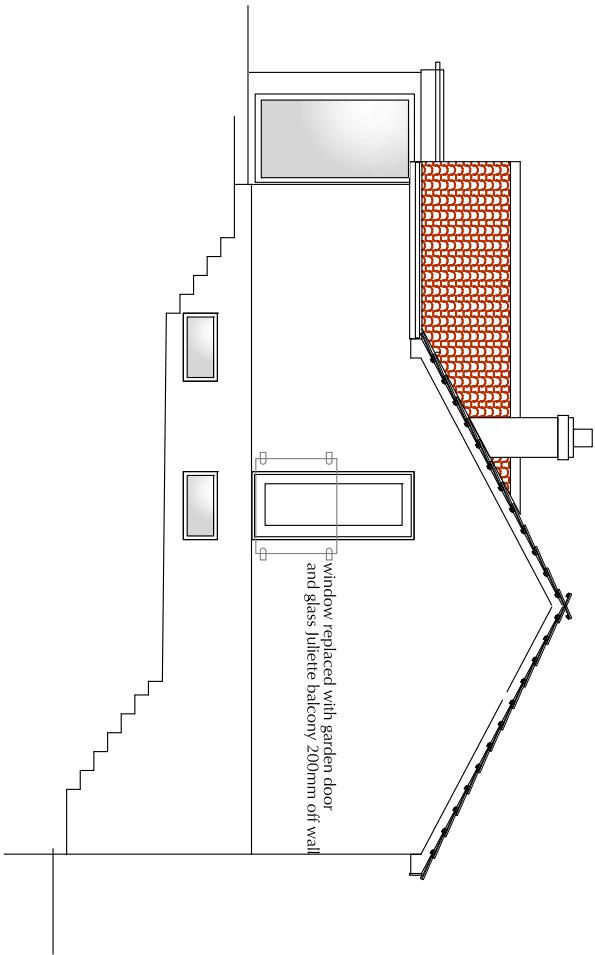

EAST ELEVATION

THIS IS THEORY check carefully on site
 check all dimensions and assumptions made on site
 Confirm all structural matters with Engineers drawings

<p>ISSUE STATE PLANNING SCALE 1:100 DATE August 2022 DRAWING 5 AMENDMENT</p>	<p>CLIENT AND PROJECT POUND HOUSE, E BUDLEIGH BEDROOM EXTENSION Mr and Mrs K Jayaskera DRWG TITLE ELEVATIONS DRWG NUMBER 22.35 P 03</p>	<p>Simon Spencer metat Chartered Architectural Technologist 91 Moor Lane House, Taldon Exeter EX5 2JG mob 07973 653 758 E mail Simon@Spencer.co.uk http://www.spencer.co.uk</p>	<p>CIAT CHARTERED PRACTICE</p> 
--	---	---	---