


EXISTING SECTION TO REMAIN

EXISTING SECTION TO BE REMOVED

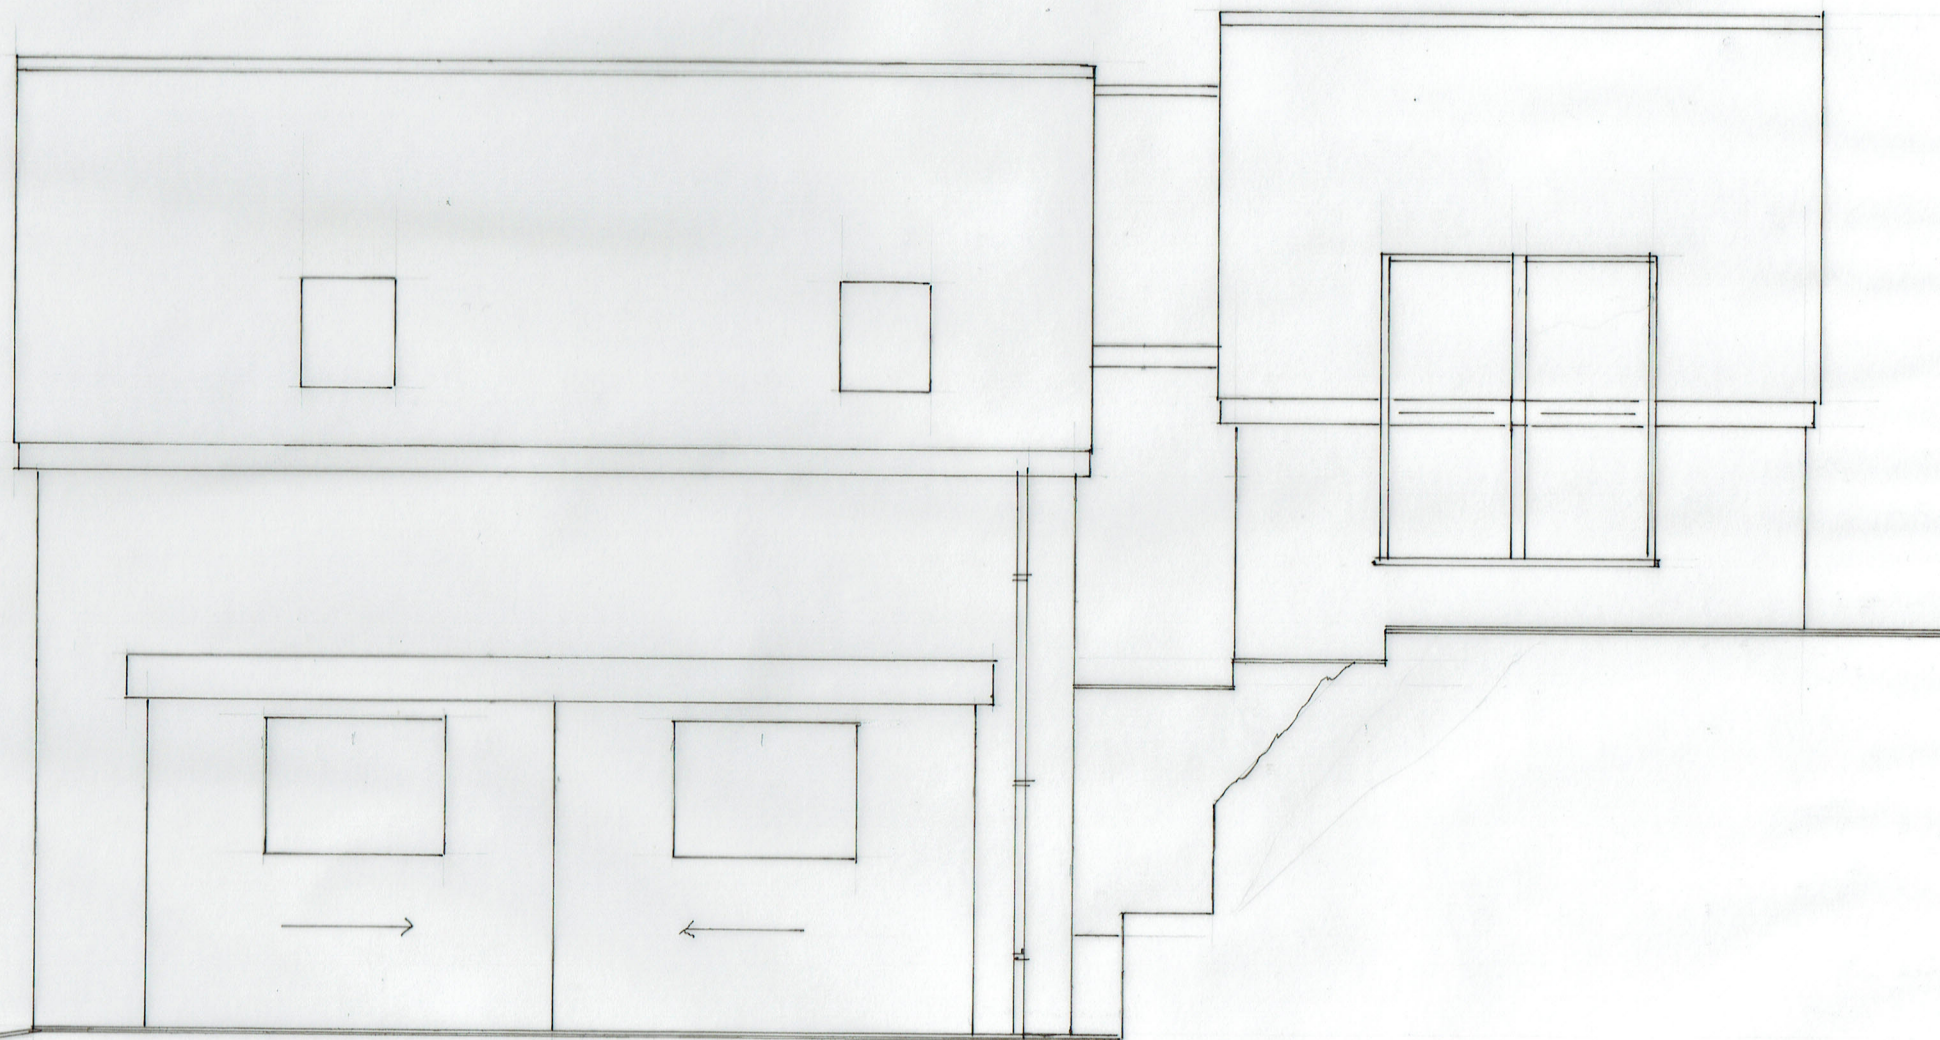

PROPOSED & EXISTING WEST ELEVATION

1 MTR @ A3

NOTES:

All dimensions must be checked on site and not scaled from this drawing.

Client

M^r & M^{rs} M. PETERS

Job Title

GILLSCOTT COTTAGE

Scale

1:50

Drawn by MPPD

Date Aug 2022

Drawing Title

Drg No. RMP/22/051

Rev