


GROUND FLOOR PLAN 1:100

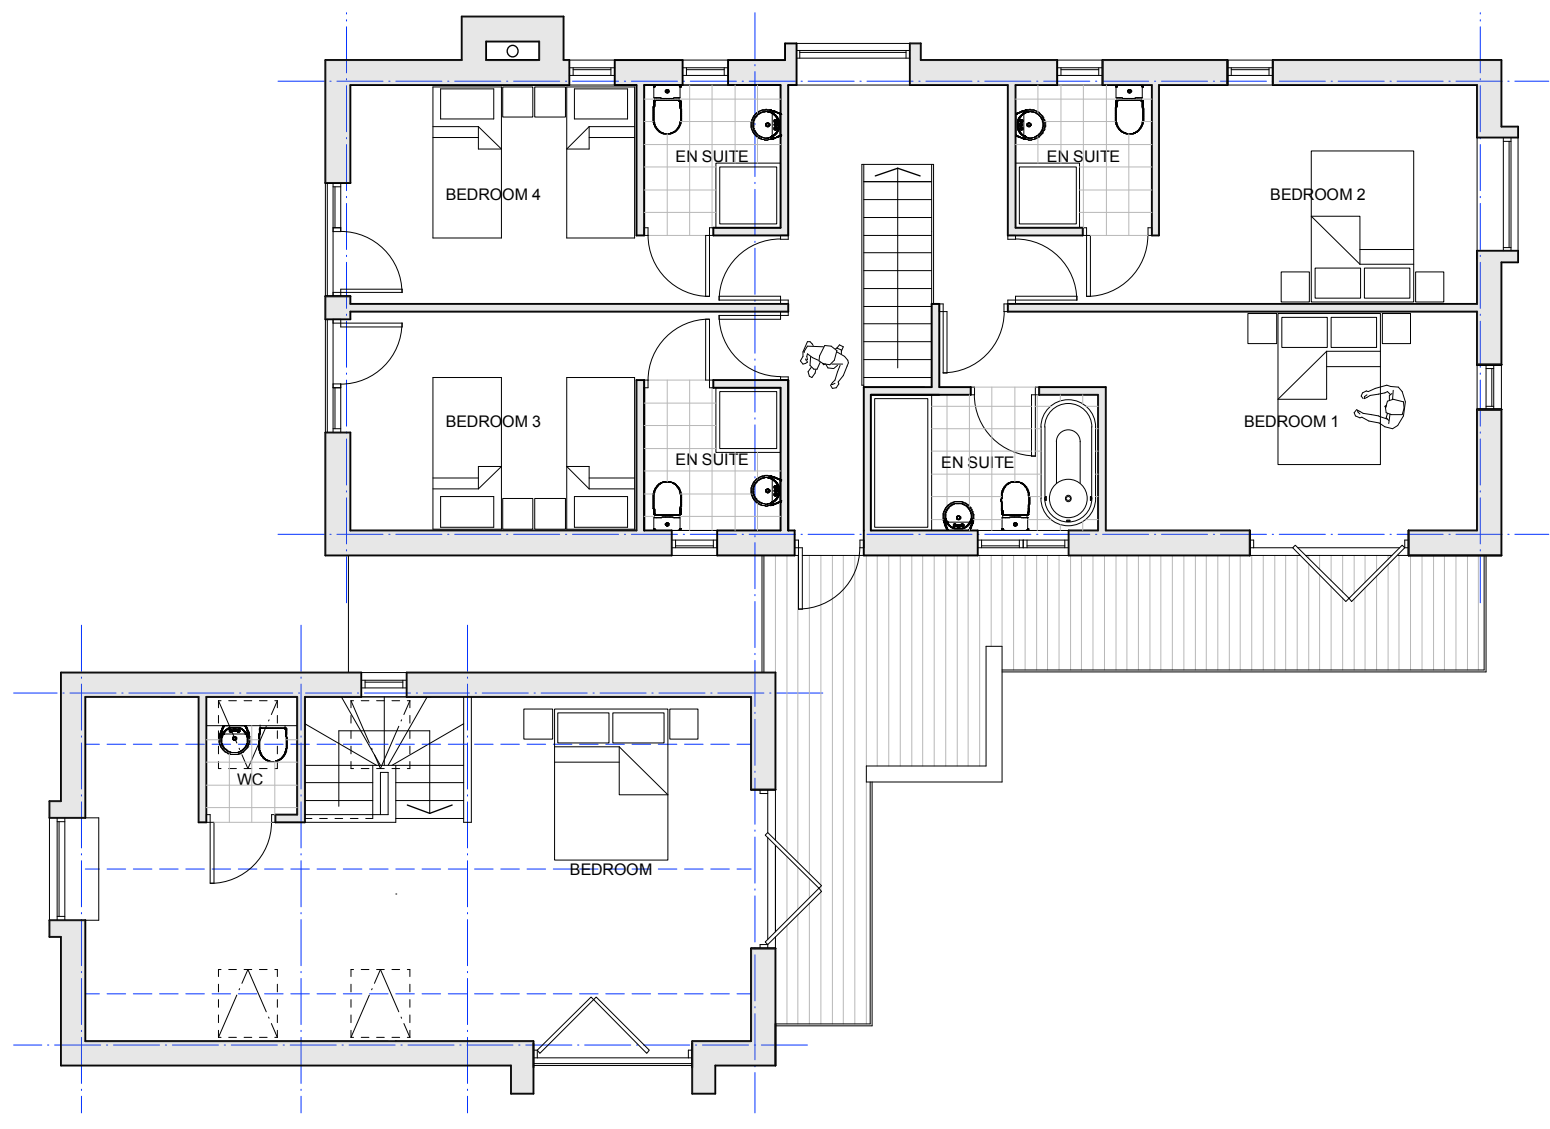

FIRST FLOOR PLAN 1:100

CONTRACTORS TO CHECK ALL DIMENSIONS ON SITE BEFORE FABRICATION AND REPORT ANY DISCREPANCIES BEFORE PROCEEDING REPRODUCTION OF THESE DRAWINGS IS STRICTLY PROHIBITED WITHOUT CONSENT FROM GW ARCHITECTS LTD

CLIENT  
Mr JEFFERY + Ms WELLS **A3**

PROJECT  
PIPISTRELLES  
Holewell Lane  
Cheriton Bishop  
Exeter  
EX6 6HW

DRAWING TITLE  
REPLACEMENT DWELLING  
Floor Plan

SCALE 1:100	DATE July 2022	STAGE Planning
JOB AND DRAWING NUMBER 0462 - 03		REVISION

**GW ARCHITECTS LTD**  
LADFORD MILL, SHEBBEAR, DEVON, EX21 5OY  
www.gw-architects.co.uk 01409 281362