




0 10m

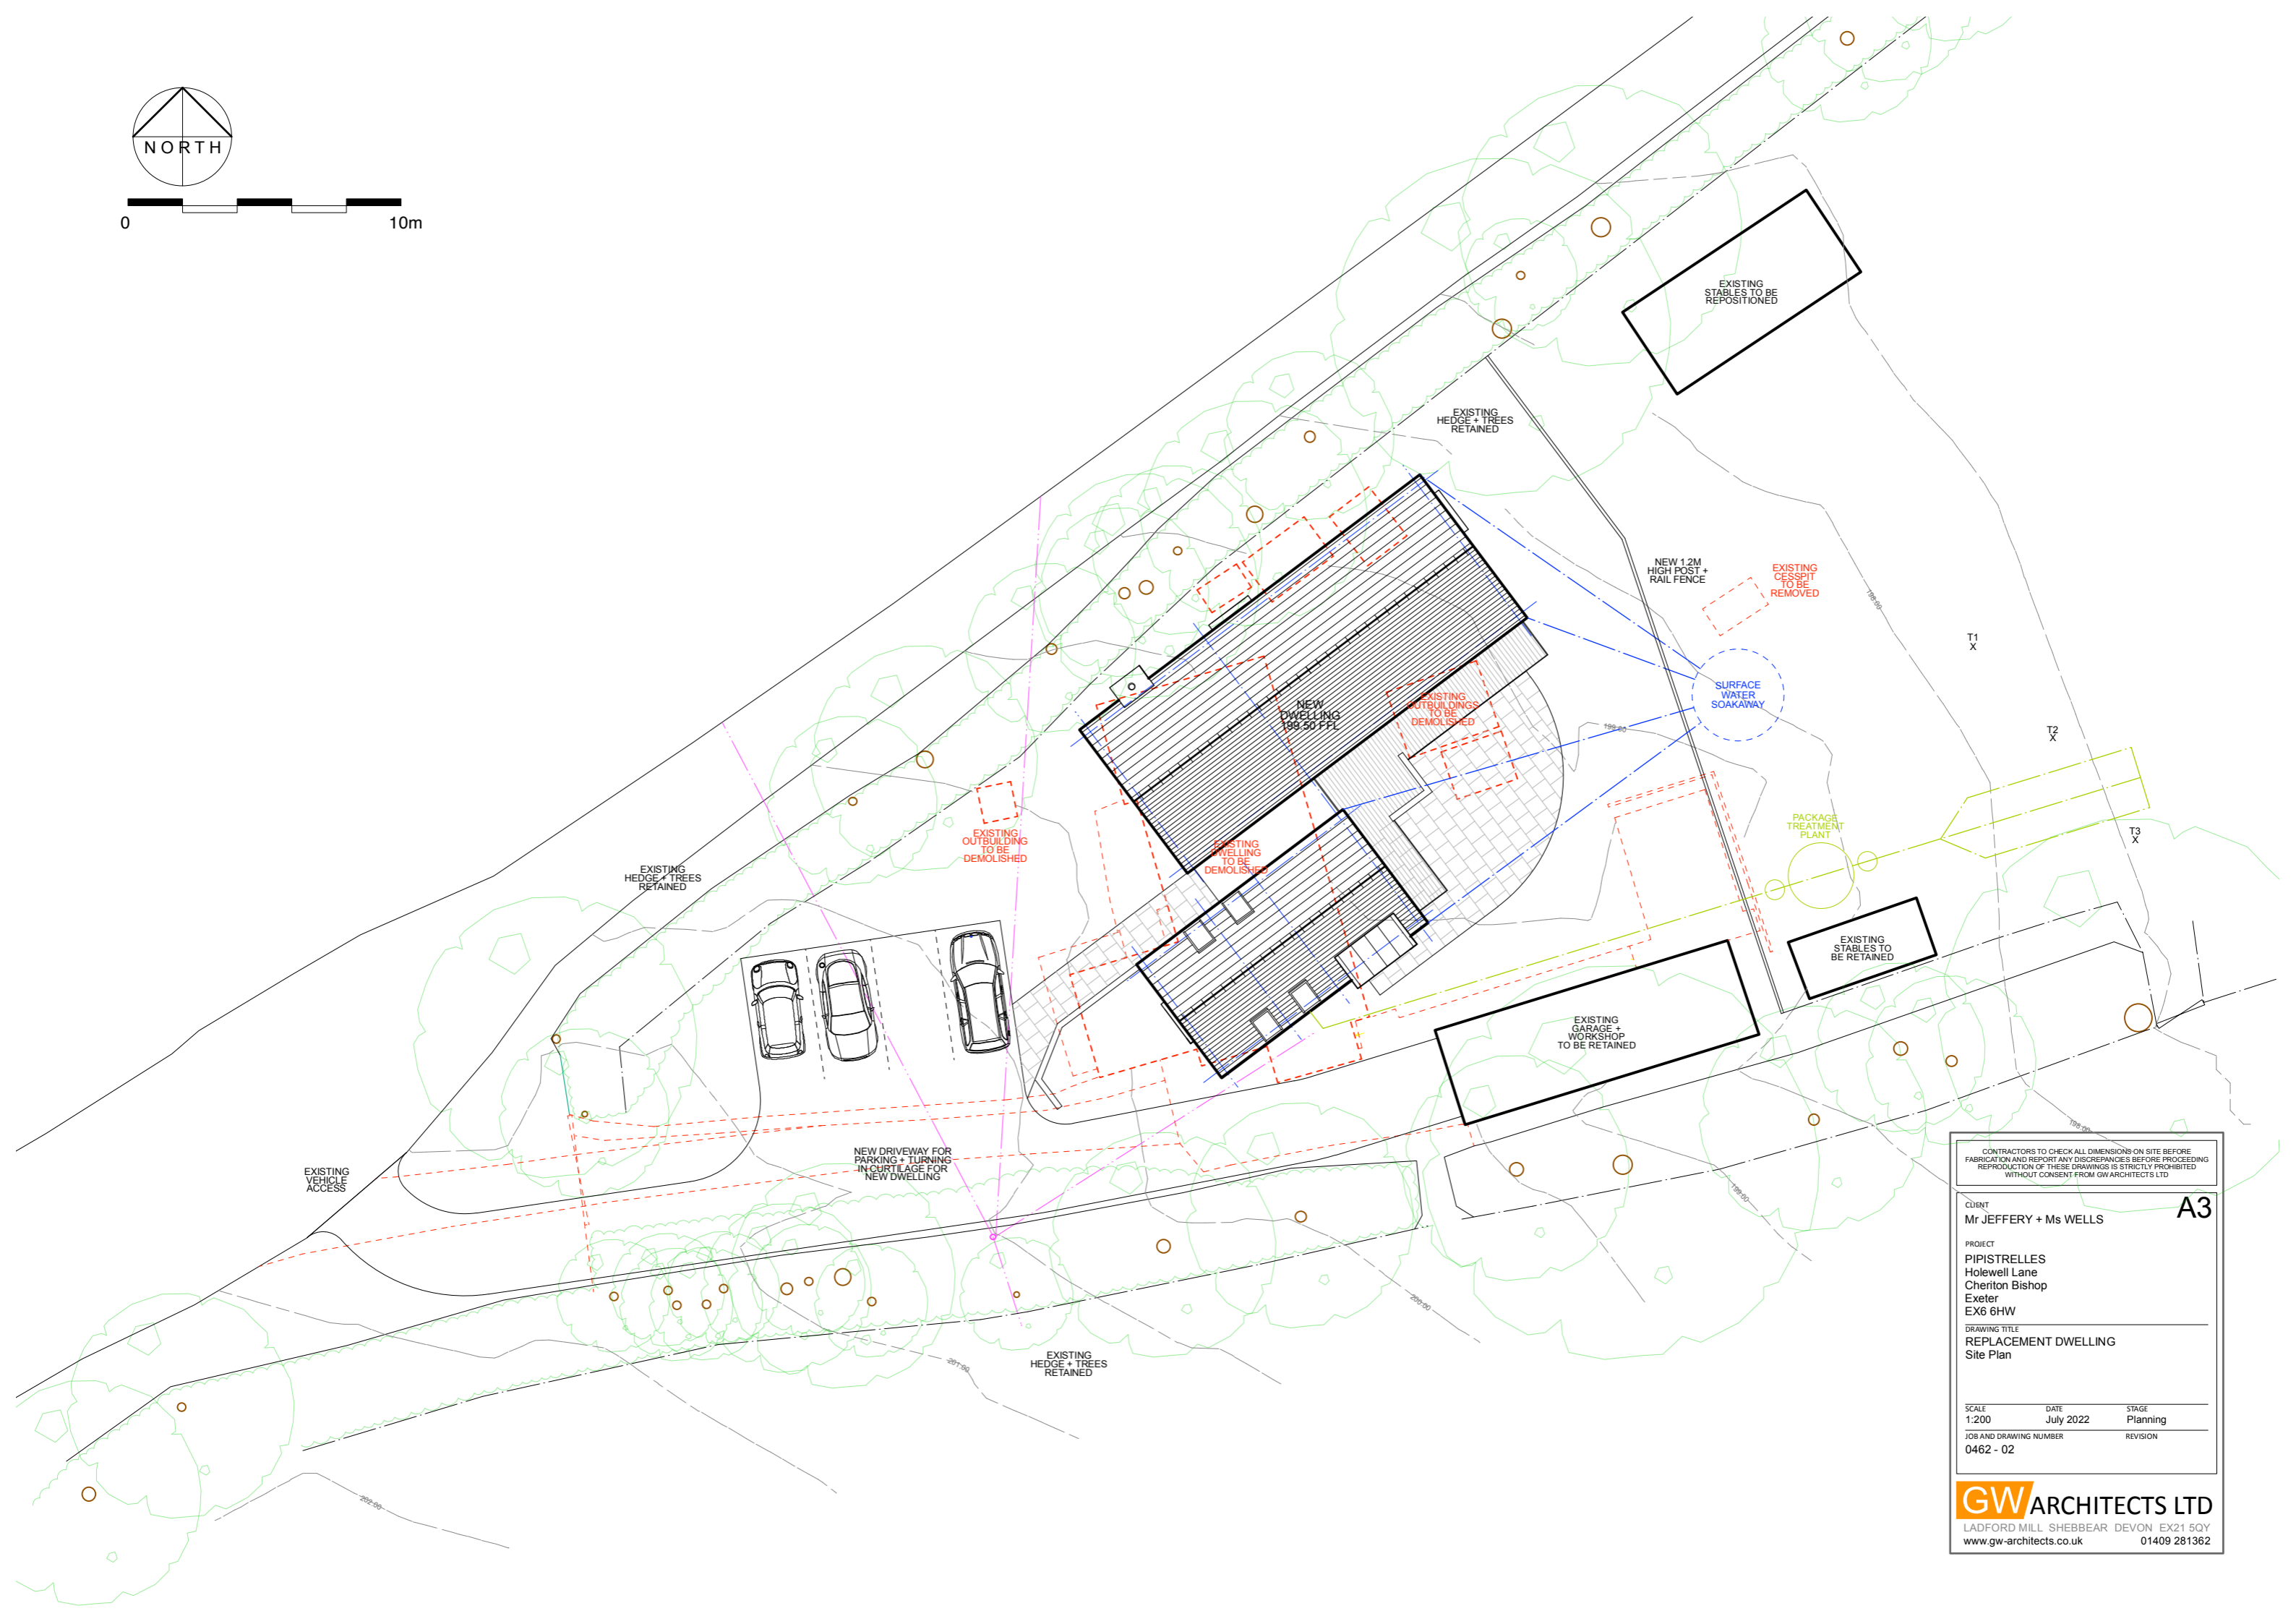

CONTRACTORS TO CHECK ALL DIMENSIONS ON SITE BEFORE FABRICATION AND REPORT ANY DISCREPANCIES BEFORE PROCEEDING REPRODUCTION OF THESE DRAWINGS IS STRICTLY PROHIBITED WITHOUT CONSENT FROM GW ARCHITECTS LTD

CLIENT
Mr JEFFERY + Ms WELLS

PROJECT
PIPISTRELLES
Holewell Lane
Cheriton Bishop
Exeter
EX6 6HW

A3

DRAWING TITLE
REPLACEMENT DWELLING
Site Plan

SCALE	DATE	STAGE
1:200	July 2022	Planning
JOB AND DRAWING NUMBER	REVISION	
0462 - 02		

GW ARCHITECTS LTD
LADFORD MILL SHEBBEAR DEVON EX21 5QY
www.gw-architects.co.uk 01409 281362