


**MATERIALS**  
 ROOF: Slate + Single Ply Membrane  
 WALLS: Black Brick, Painted Render + Cladding  
 WINDOWS: Aluminium  
 DOORS: Aluminium

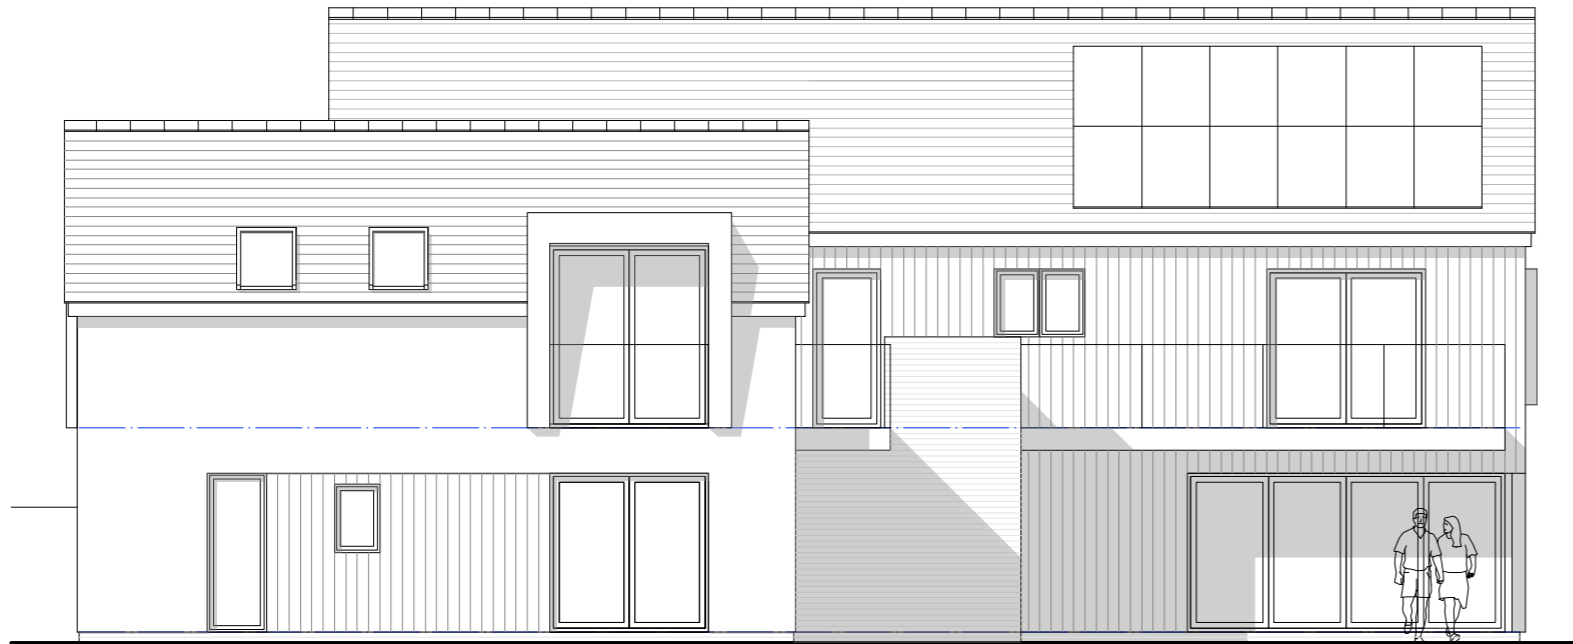

SOUTHEAST ELEVATION 1:100



NORTHEAST ELEVATION 1:100

CONTRACTORS TO CHECK ALL DIMENSIONS ON SITE BEFORE FABRICATION AND REPORT ANY DISCREPANCIES BEFORE PROCEEDING REPRODUCTION OF THESE DRAWINGS IS STRICTLY PROHIBITED WITHOUT CONSENT FROM GW ARCHITECTS LTD

CLIENT  
 Mr JEFFERY + Ms WELLS A3

PROJECT  
 PIPISTRELLES  
 Holewell Lane  
 Cheriton Bishop  
 Exeter  
 EX6 6HW

DRAWING TITLE  
 REPLACEMENT DWELLING  
 Elevations (Sheet 2 of 2)

SCALE 1:100	DATE July 2022	STAGE Planning
JOB AND DRAWING NUMBER 0462 - 05	REVISION	

**GW ARCHITECTS LTD**  
 LADFORD MILL SHEBBEAR DEVON EX21 5QY  
 www.gw-architects.co.uk 01409 281362