


MATERIALS
 ROOF: Slate + Single Ply Membrane
 WALLS: Black Brick, Painted Render + Cladding
 WINDOWS: Aluminium
 DOORS: Aluminium

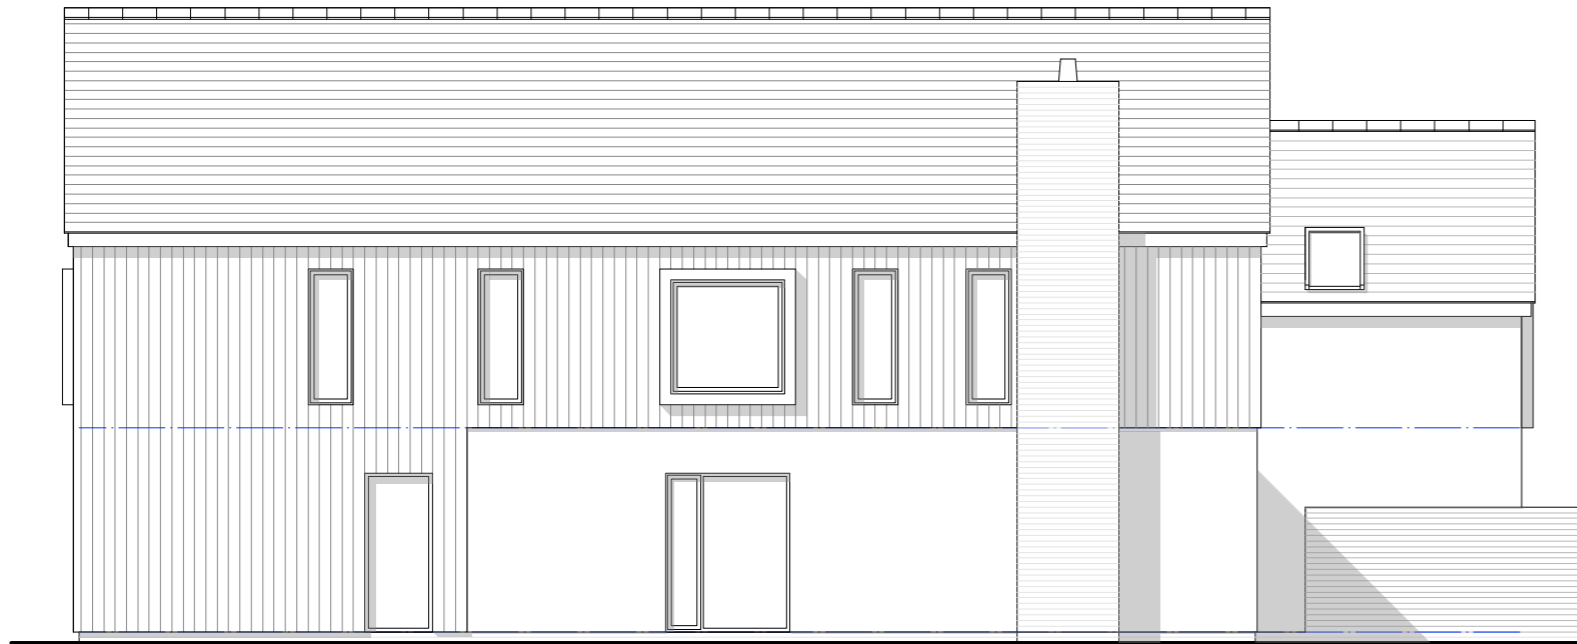

NORTHWEST ELEVATION 1:100



SOUTHWEST ELEVATION 1:100

CONTRACTORS TO CHECK ALL DIMENSIONS ON SITE BEFORE FABRICATION AND REPORT ANY DISCREPANCIES BEFORE PROCEEDING. REPRODUCTION OF THESE DRAWINGS IS STRICTLY PROHIBITED WITHOUT CONSENT FROM GW ARCHITECTS LTD

CLIENT
 Mr JEFFERY + Ms WELLS A3

PROJECT
 PIPISTRELLES
 Holewell Lane
 Cheriton Bishop
 Exeter
 EX6 6HW

DRAWING TITLE
 REPLACEMENT DWELLING
 Elevations (Sheet 1 of 2)

SCALE 1:100	DATE July 2022	STAGE Planning
JOB AND DRAWING NUMBER 0462 - 04	REVISION	

GW ARCHITECTS LTD
 LADFORD MILL SHEBBEAR DEVON EX21 5QY
 www.gw-architects.co.uk 01409 281362