
 


Proposed garage for 1 Snode Hill Site Plan

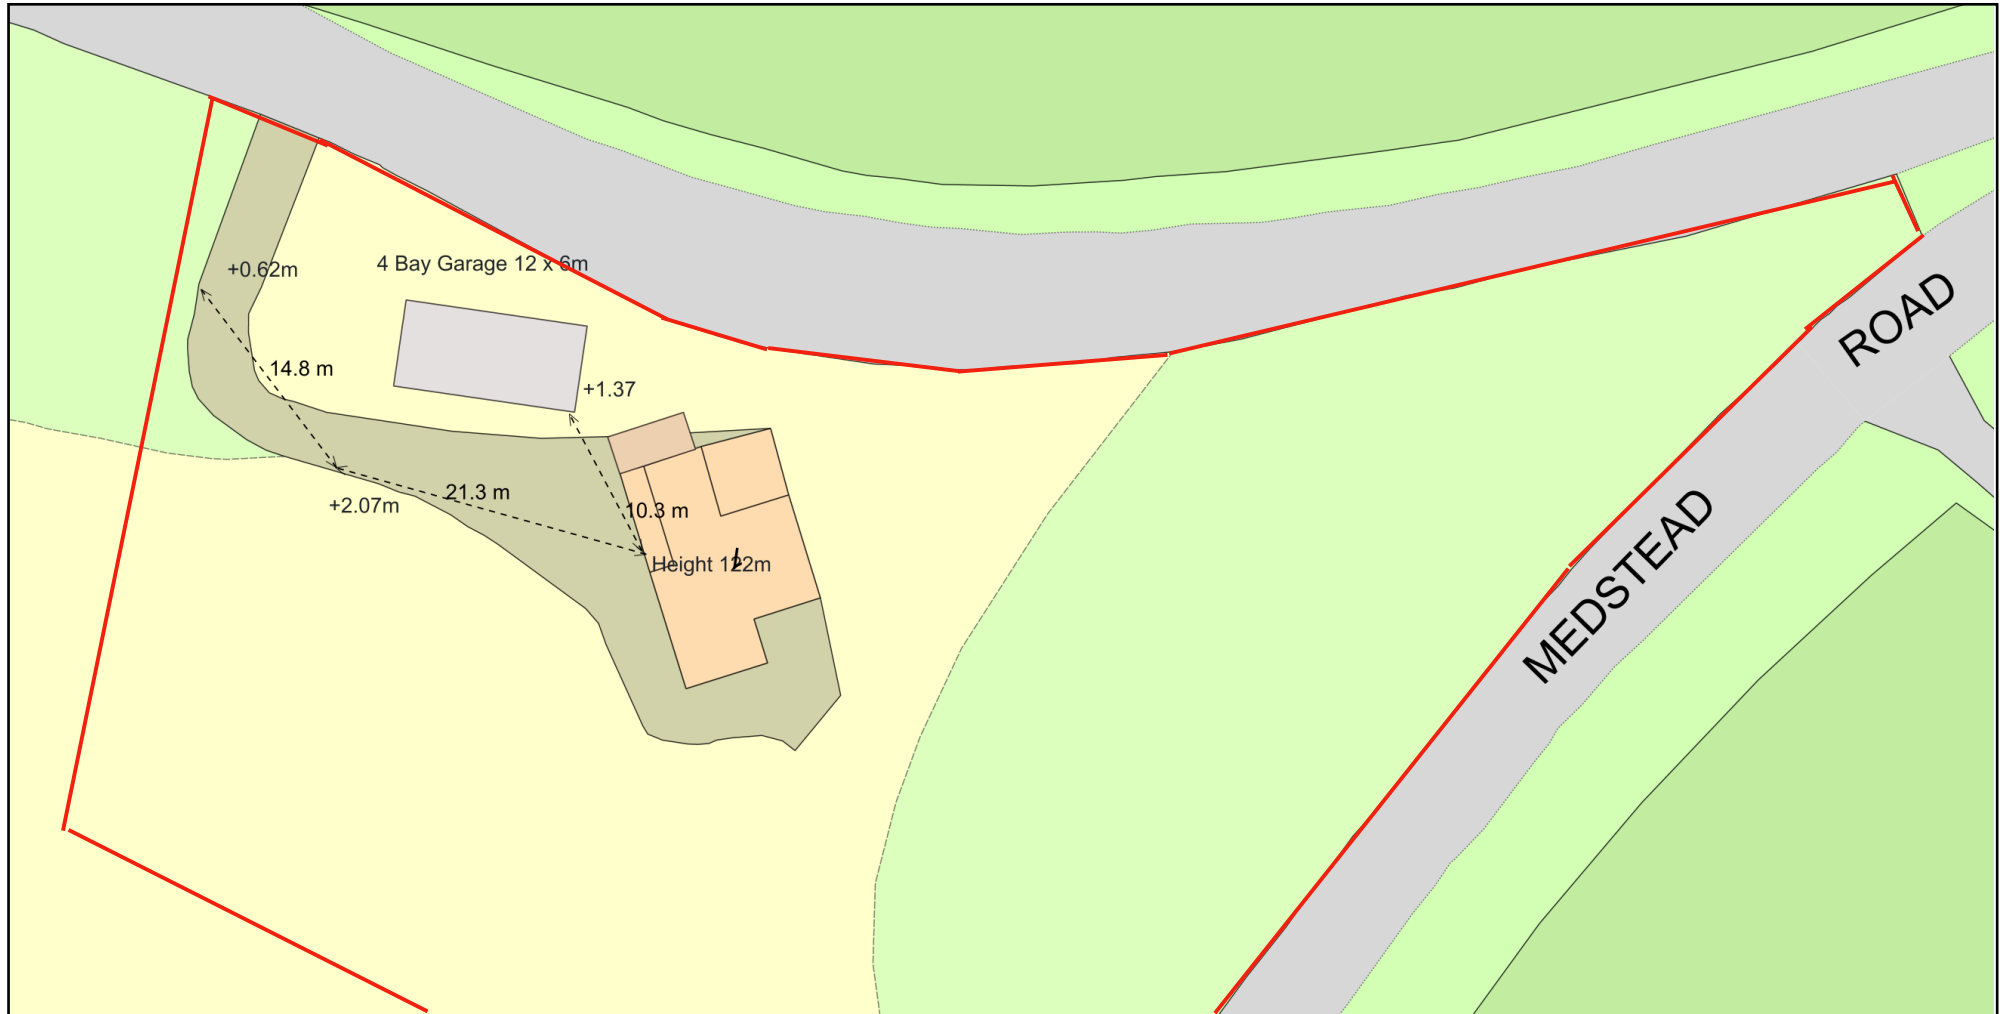

Plan Produced for: Mr and Mrs L Saville

Date Produced: 12 Sep 2022

Plan Reference Number: TQRQM22255145639413

Scale: 1:500 @ A4

© Crown copyright and database rights 2021 OS 100042766

