
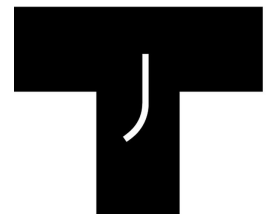


Location Plan 1:1250

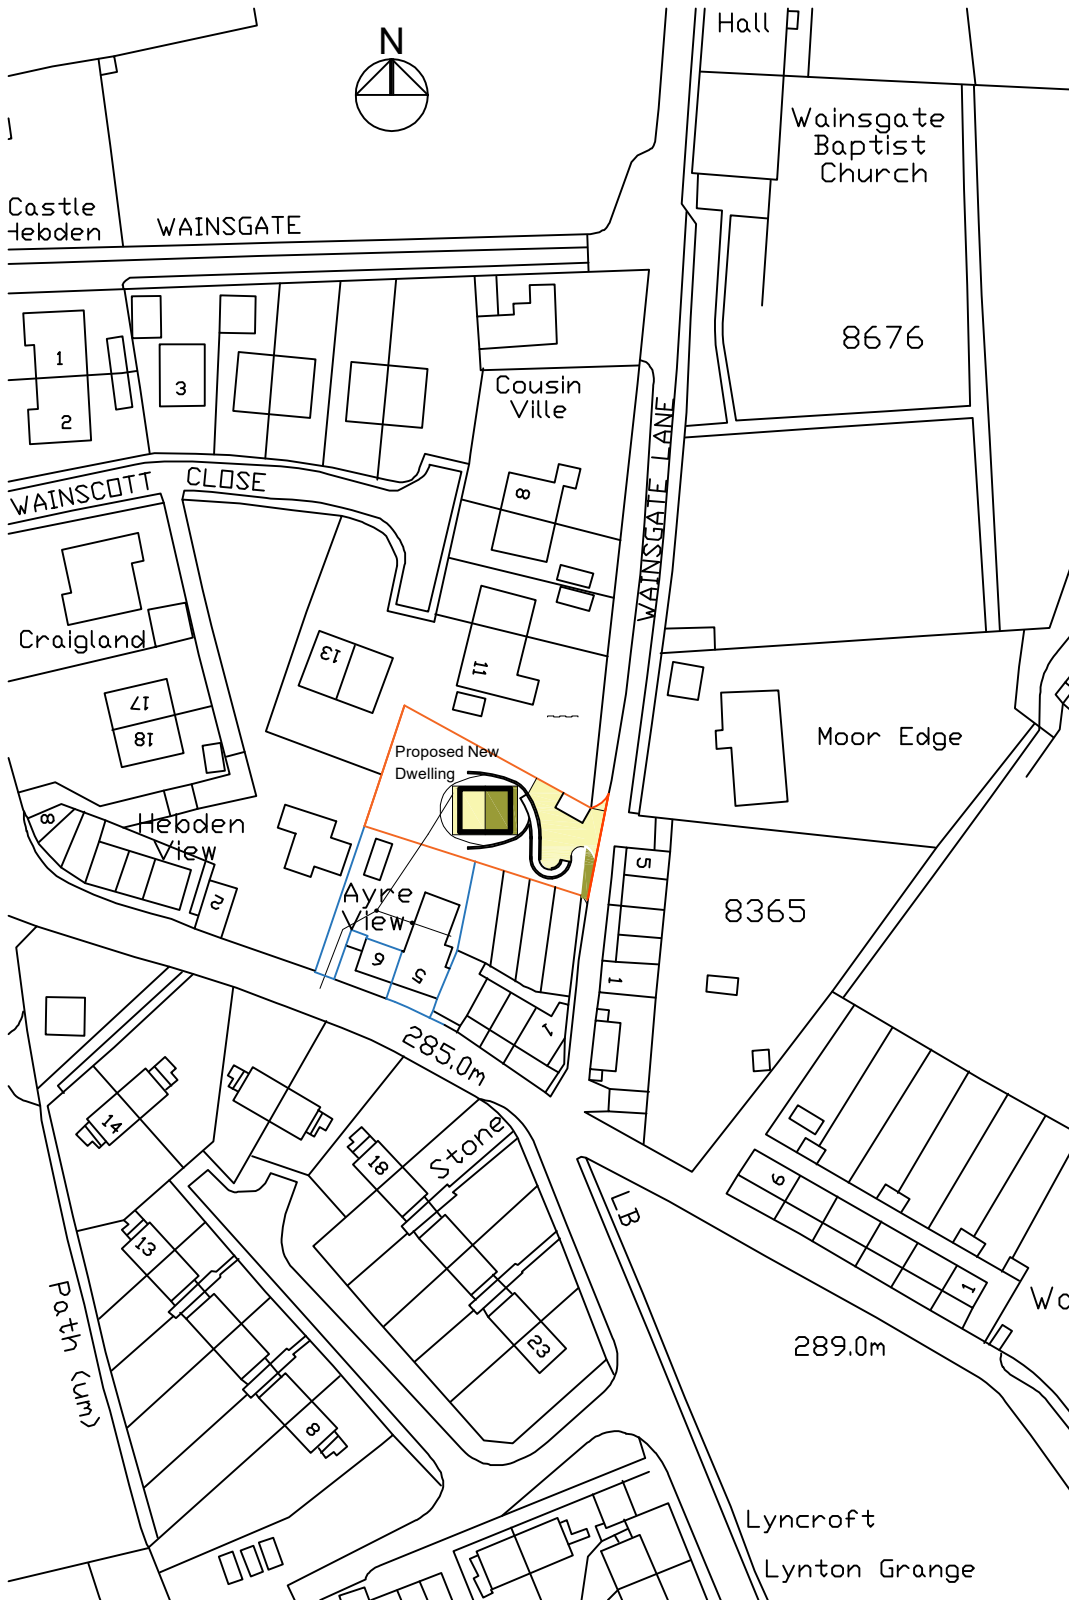

John Thornton
Chartered Architect

The Old Vicarage
Cragg Road
Mytholmroyd
h x 7 5 e g
T+F 01422 881851
E johnthorntonRIBA@aol.com

Proposed new dwelling at
5 Ayre View

Old Town, Hebden Bridge

drawing: typical floor plans and elevations

scale: 1:100 @ A3

date: September 2022

drawing No: 1263.801



Royal Institute of British Architects