



17 NORWAY CLOSE, LEIGH SINTON, WR13 5FE
WWW.BJAD.ME
E:BEN@BJAD.ME T:07495123527

**May Farm, Pendock Road,
Redmarley, Gloucestershire,
GL19 3LG**
Proposed Four New Builds

This drawing should not be scaled. Us
figured dimensions only, all dimension
should be checked on site and any
discrepancies notified.
This drawing is copyright.



Rev.	Dated	Description
------	-------	-------------

Notes:

Date: 7th September 2022

Drawing No.

MF-DWG-000

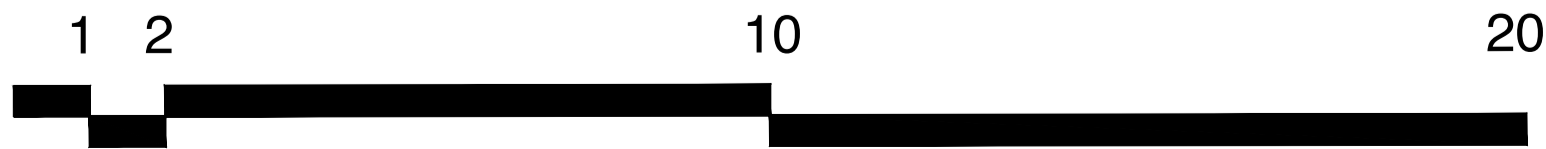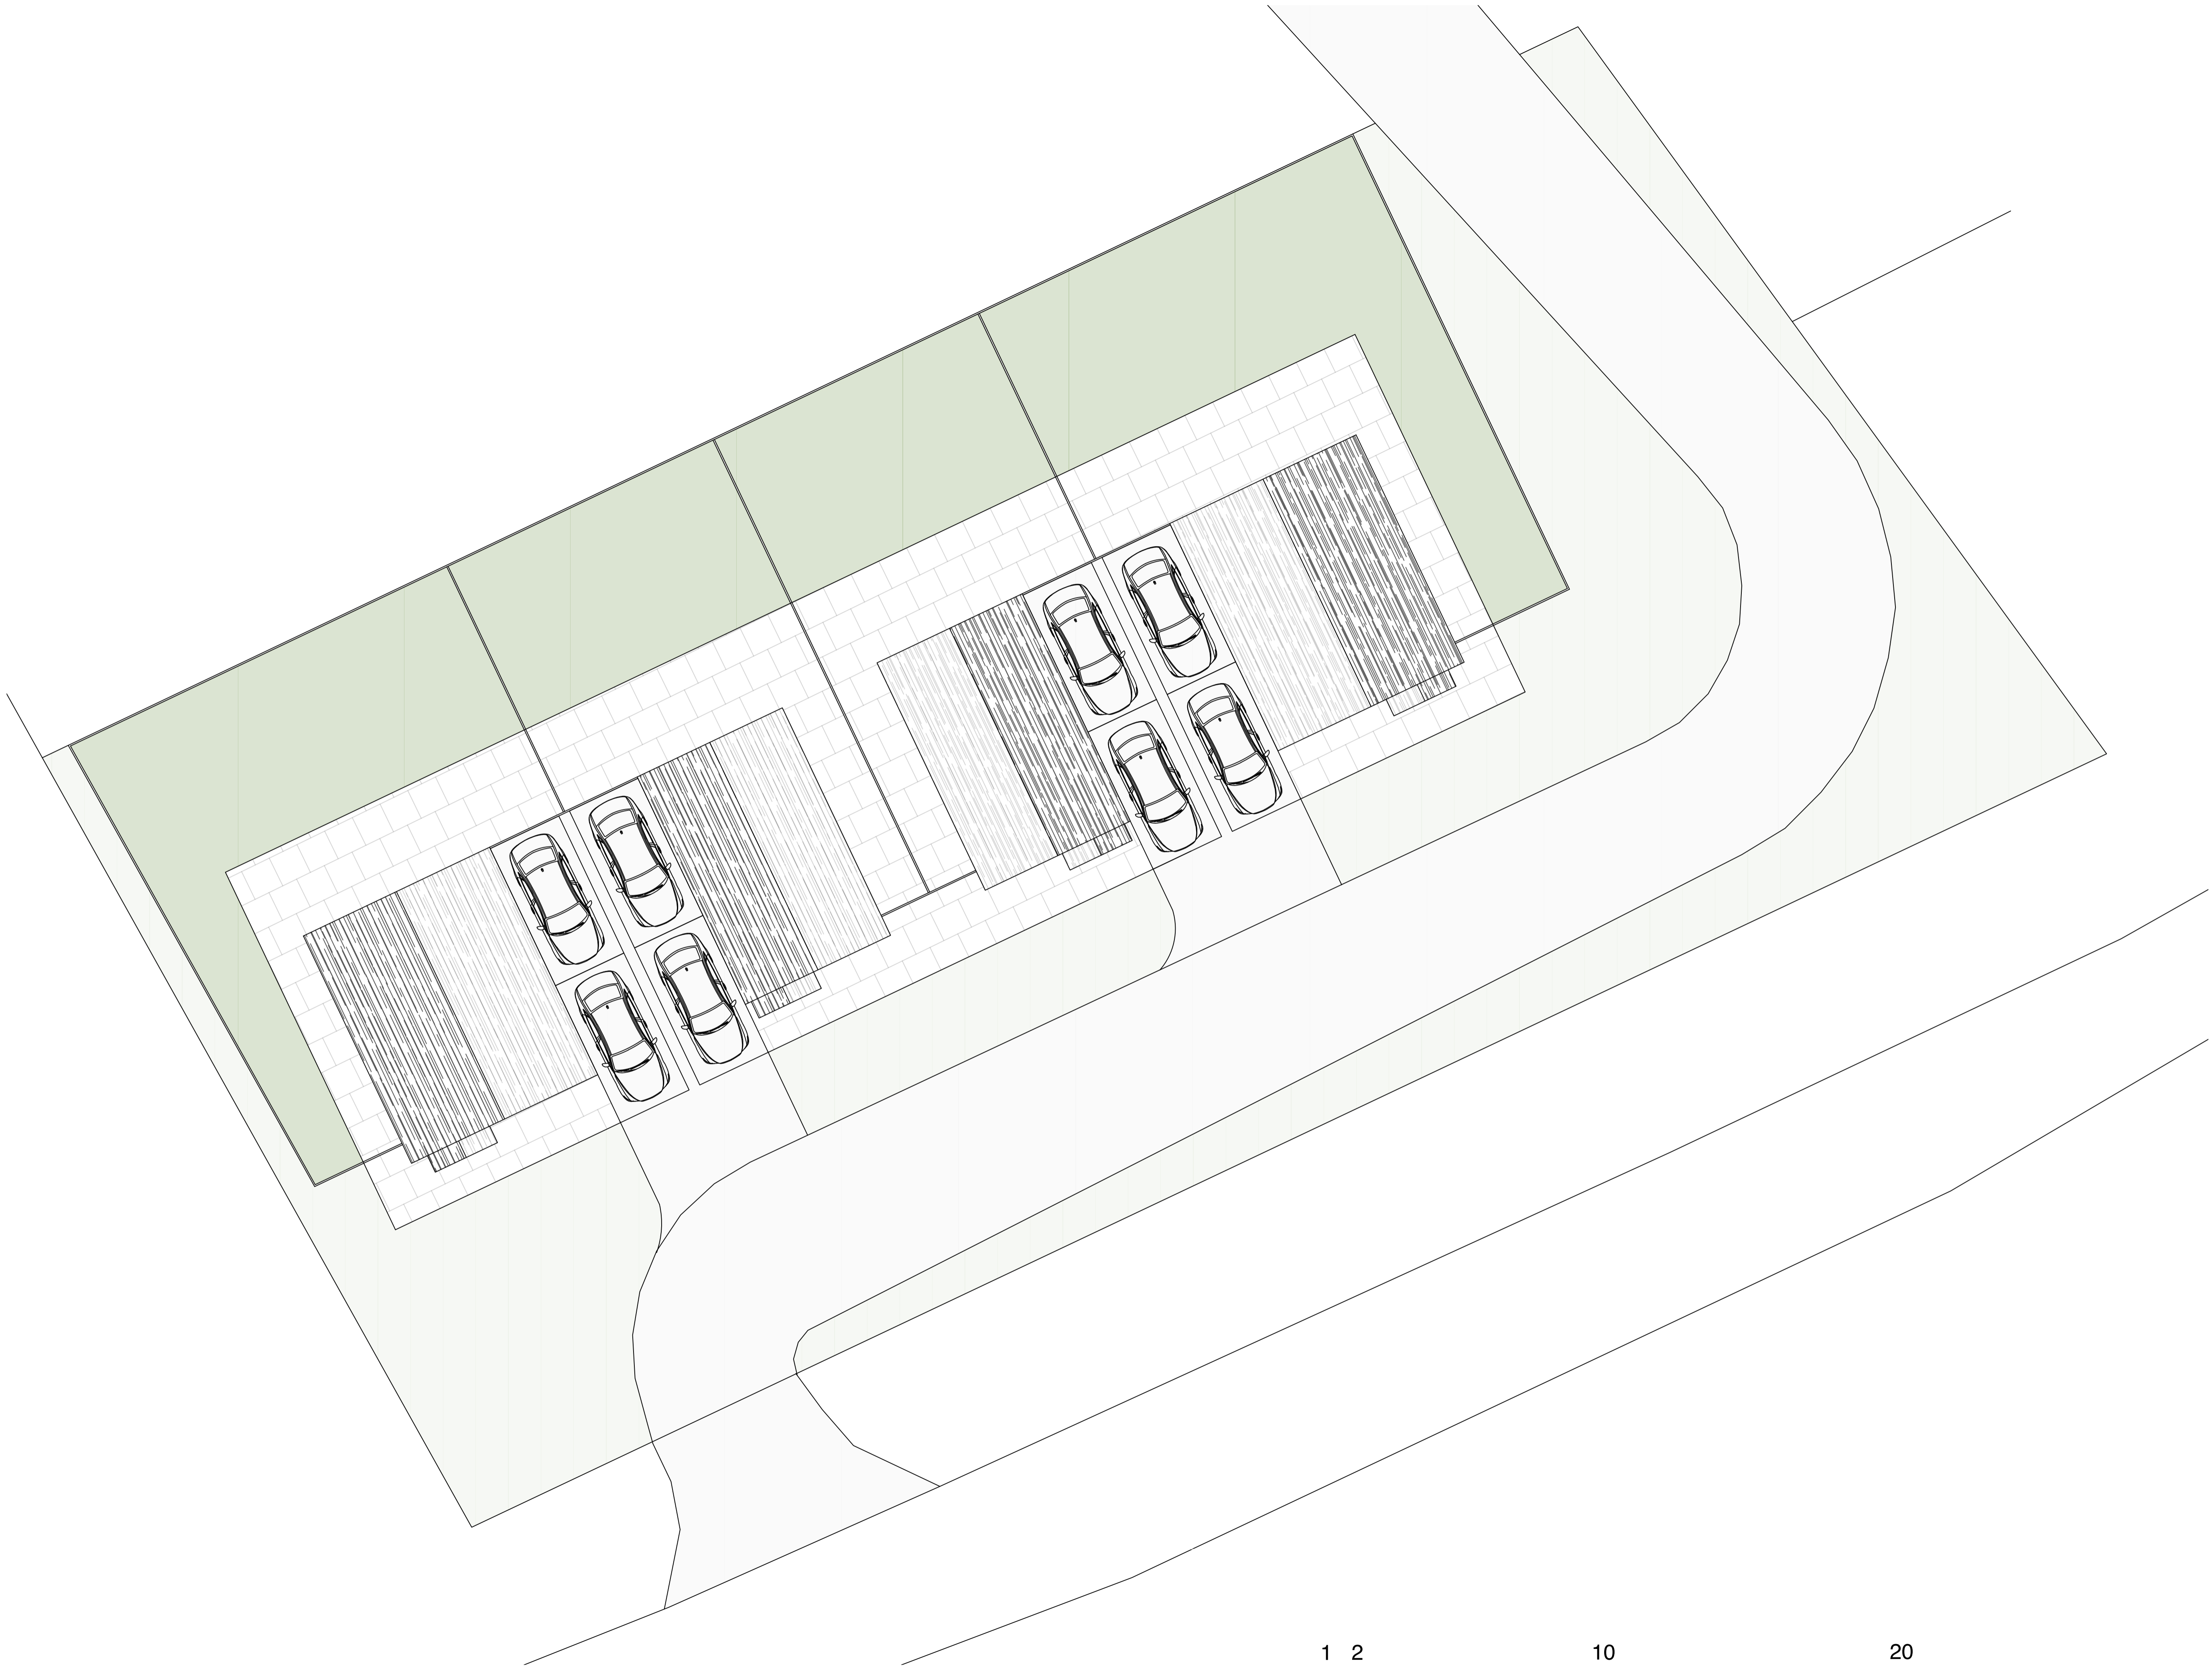

Proposed Site Plan - Scale 1:100 @ A1