



EXISTING SITE BLOCK PLAN 1:500

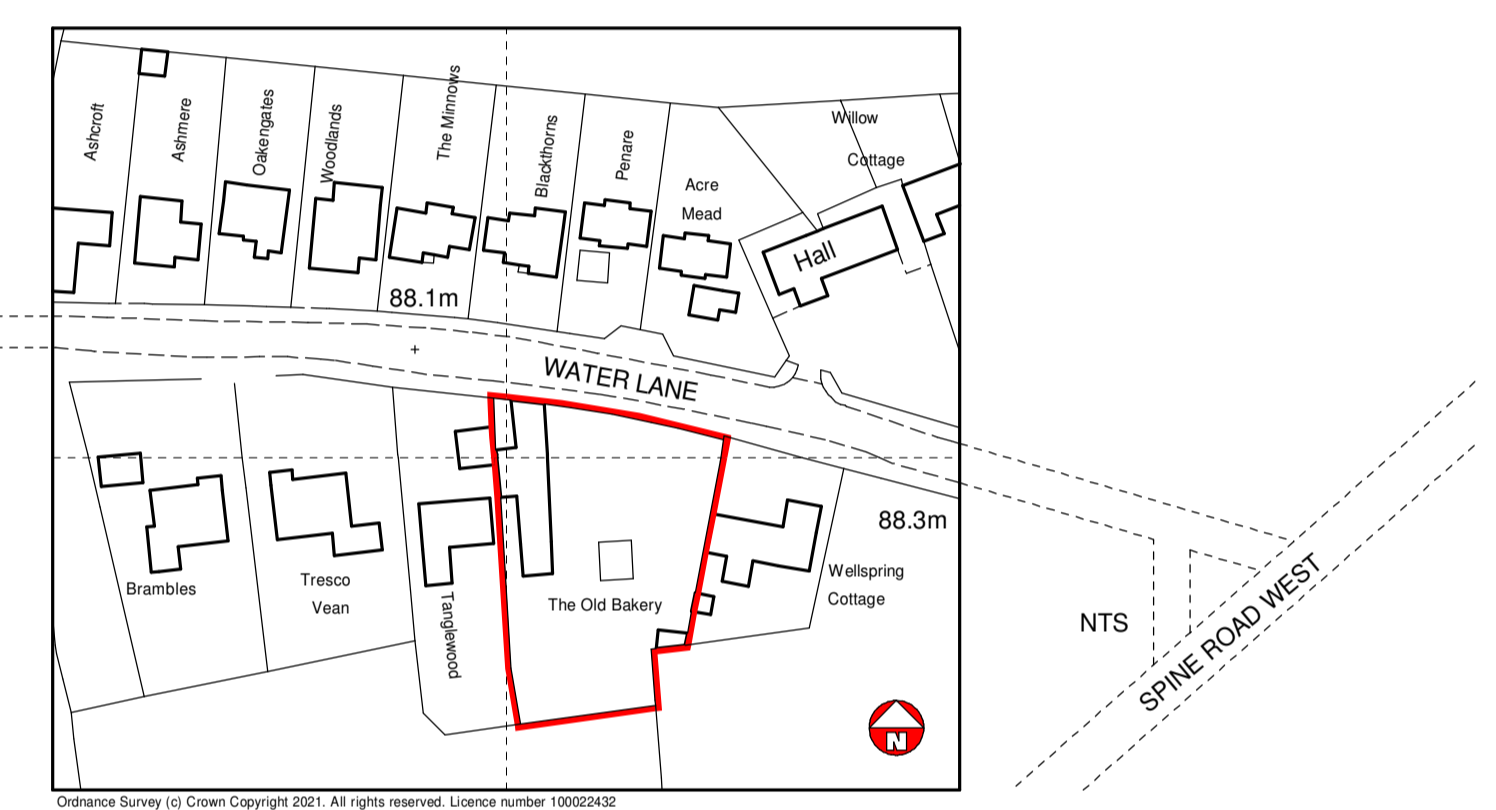

LOCATION PLAN 1:1250

POINT DATA				
POINT NUMBER	EASTING	NORTHING	LEVEL	DESCRIPTION
1	402195.717	195012.860	88.195	STN
2	402239.858	195012.621	88.358	STN
3	402199.940	194980.589	88.415	STN
4	402228.097	194977.179	88.240	STN
41	402215.945	194994.857	88.323	STN

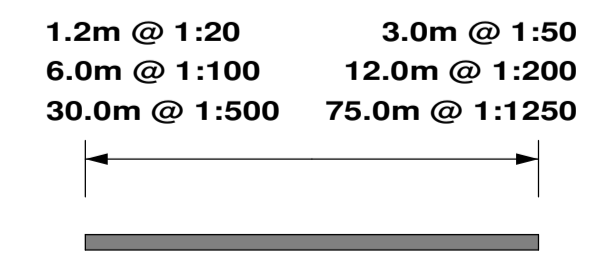

Revision	Description	Date
CLIENT: Mr & Mrs C. Leek		
LOCATION: The Old Bakery, Water Lane, Somerford Keynes, Cirencester, Glos.		
TITLE: EXISTING SURVEY DETAILS Site Plans		
<b>DANIEL STEWART</b> ARCHITECTURAL SERVICES LTD		
Rockness House, Rockness Hill, Nailsworth, Stroud, Glos. GL6 0JS Email: info@danstewart.co.uk		
This drawing is COPYRIGHT ©		
Date: 7/21	Scale: 1:100 at A1	
Project No: 2610	Dwg No: 1	Rev: