
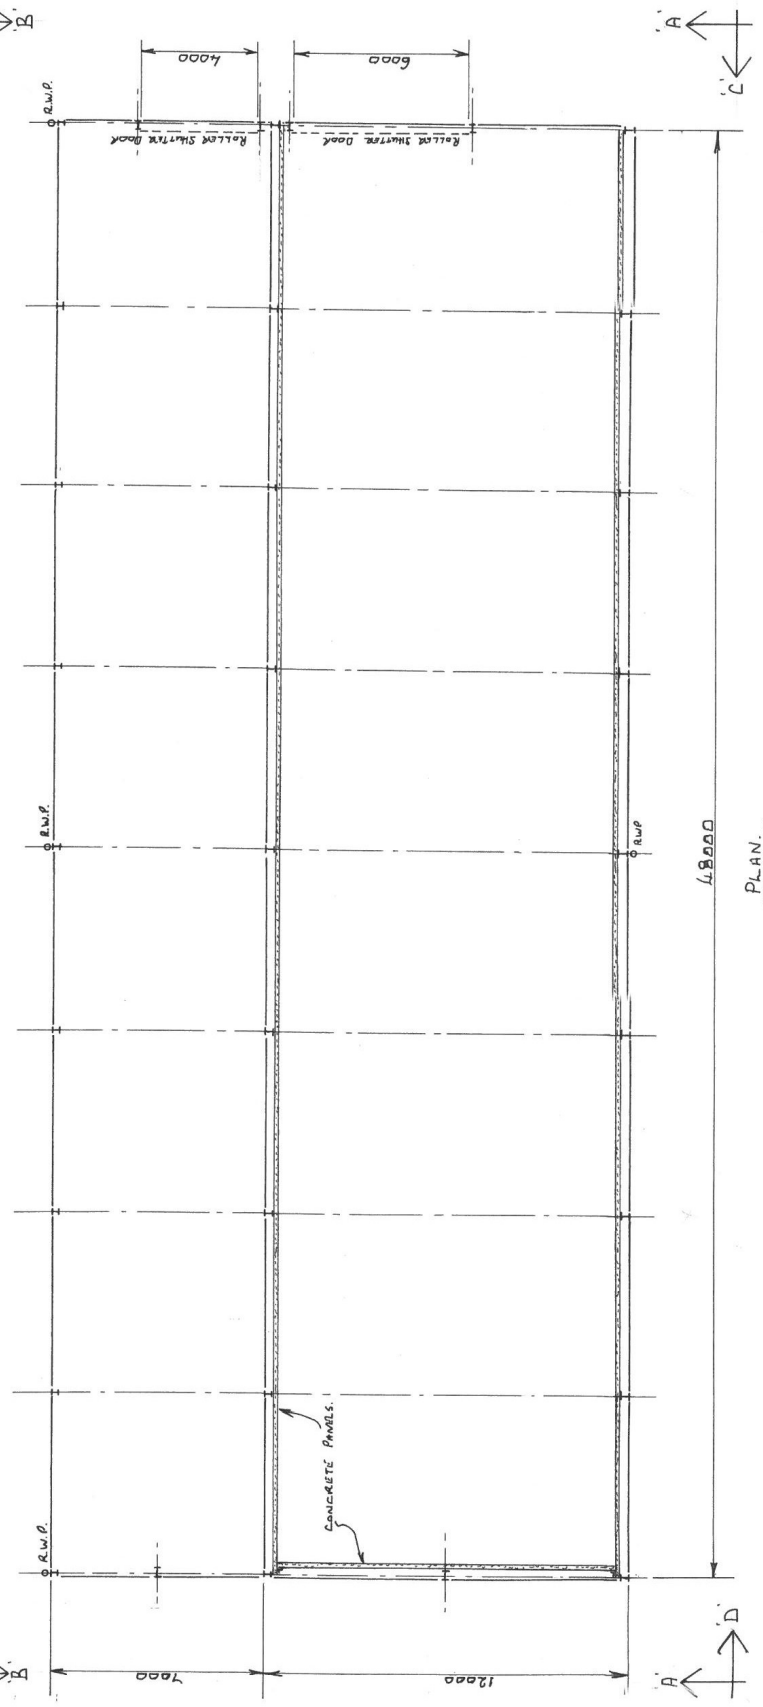
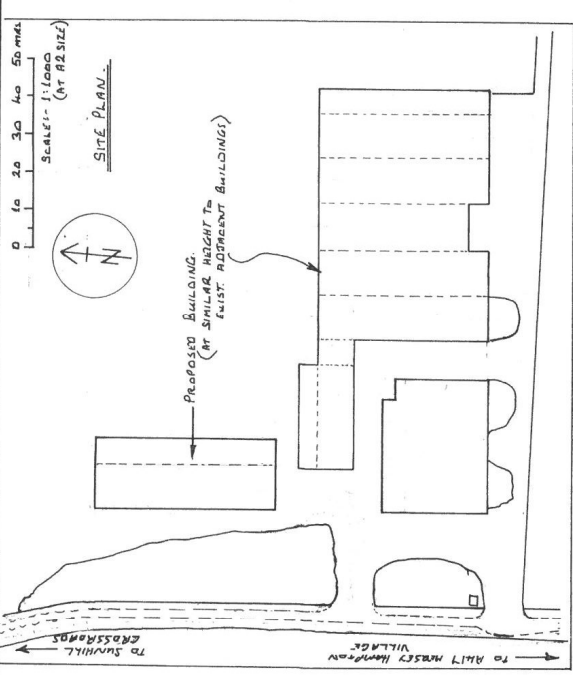
 


Revision		Date:
Title		Scale: 1:125 (at A2 size)
Proposed Livery Farm, Purport Agricultural		Drawn: G.B.
Building - Plan and Site Plan.		Checked:
Site: Manor Farm, Mersy Hampton, Gloucestershire		Date: 30/08/22
CLT SFL FOR MR. E. GREEN.		
		
FOR ALL STEEL FRAMED BUILDINGS DESIGNED TO BS. 5950 & 5502		
Longmead, Ems Green, Leominster, Herefordshire, HR6 0NS		
Telephone: 01568 617950 Fax: 01568 617951		
DRG. No. 11140/D1		

Member	Steelwork Finish
Section	
Roof Pitch	
Signature	
Part Check	
Fab Check	
Weld Check	
RWC Check	

CE	
Signature	
Part Check	
Fab Check	
Weld Check	
RWC Check	



PLAN.