



Existing Floorplan

CONTRACTOR MUST VERIFY ALL DIMENSIONS AND SITE CONDITIONS AS SHOWN ON THIS DRAWING AND NOTIFY DESIGNER IMMEDIATELY OF ANY OMISSION OR DISCREPANCY.

THIS DRAWING AND THE INFORMATION SHOWN OR IMPLIED HEREIN CONSTITUTE THE ORIGINAL AND UNPUBLISHED WORK OF AVAC DESIGNERS AND MAY NOT BE DUPLICATED, USED OR DISCLOSED WITHOUT PRIOR WRITTEN CONSENT OF AVAC DESIGNERS.

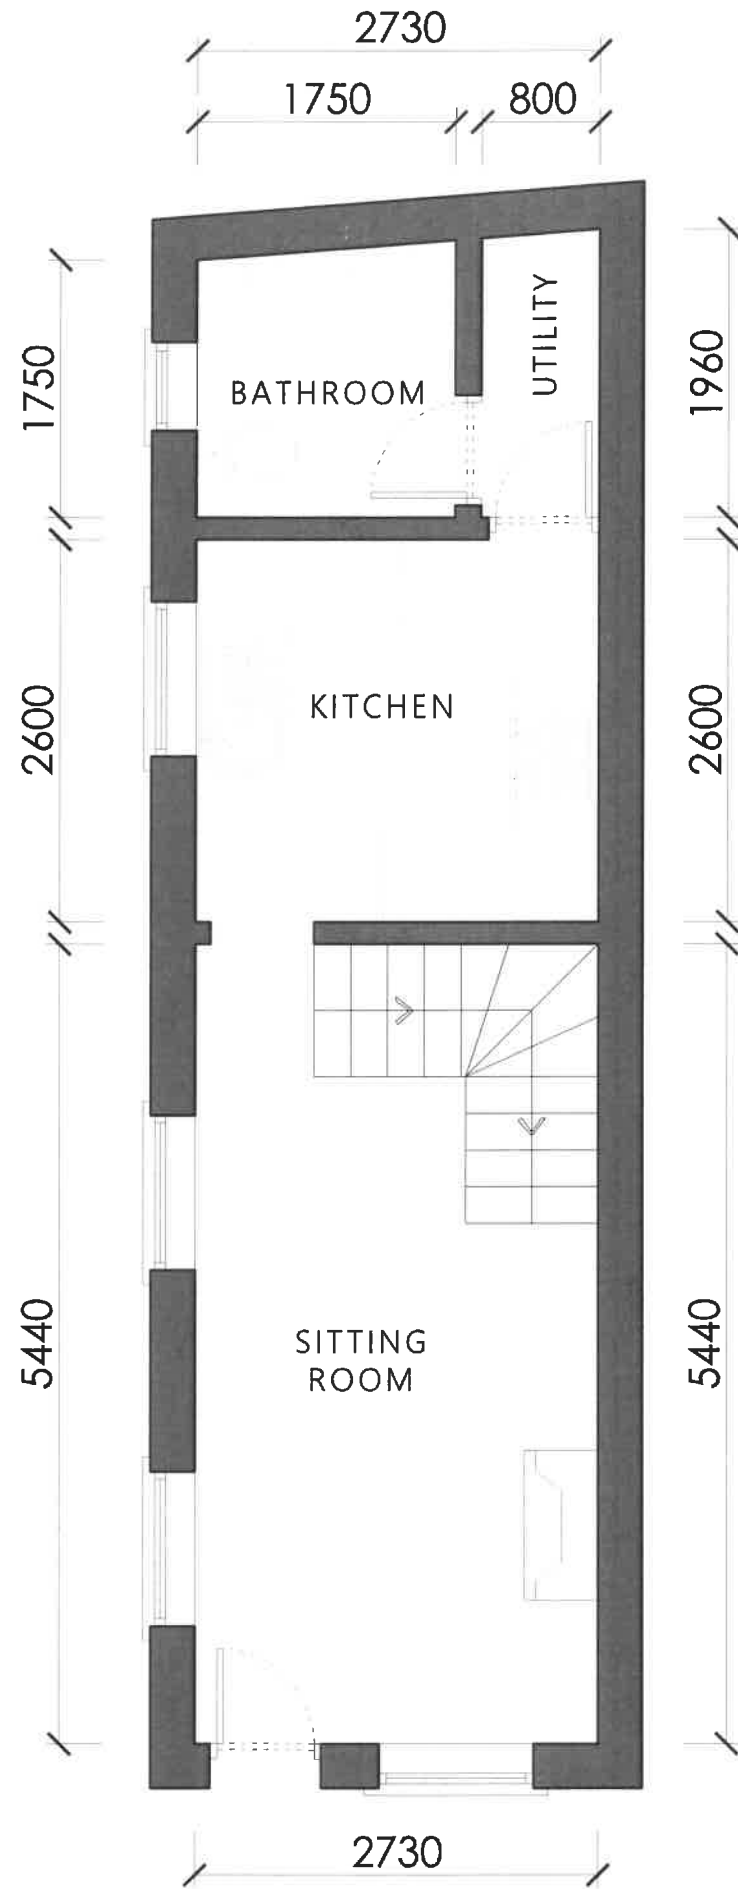

GROUND FLOOR PLAN
SCALE 1:100@A3

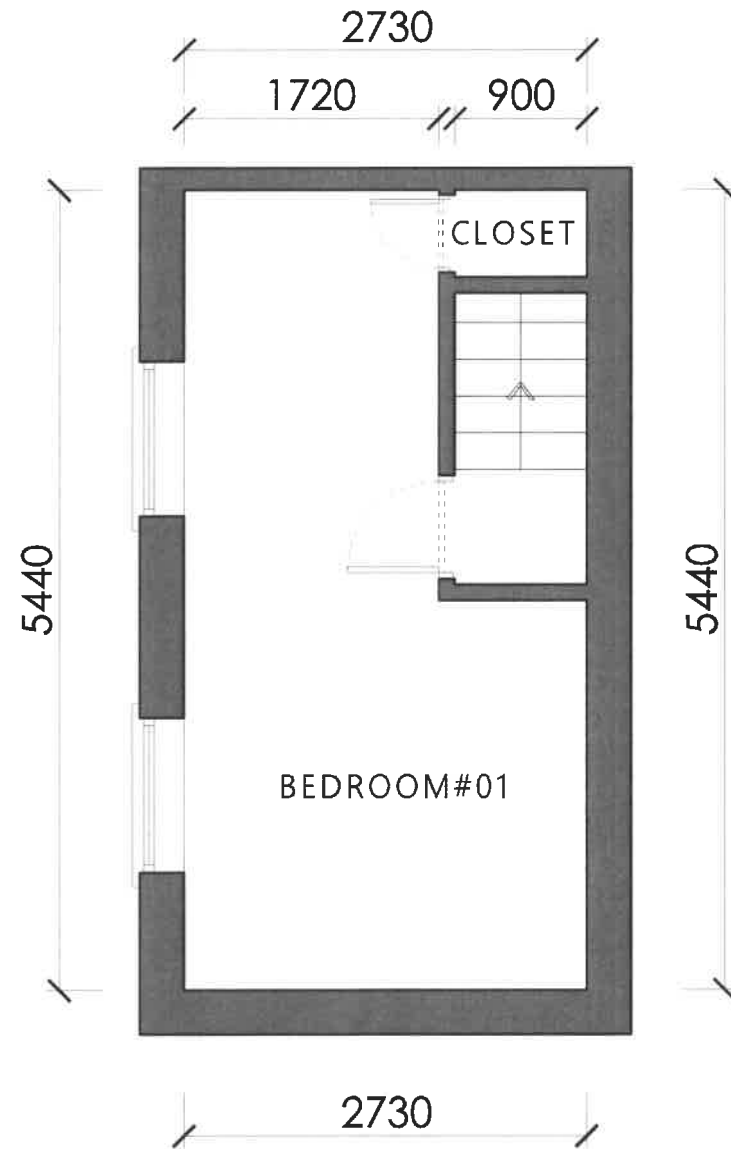

FIRST FLOOR PLAN
SCALE 1:100@A3

NOTES:

PROJECT NAME:

DATE: OCT. 22, 2022

SCALE: 1:100 @ A3

DRAWN BY: SHOAB SHAREEF

PROJECT #:

DRAWING NAME:

FLOOR PLAN
GROUND & F.F

DRAWING NO:

WD-221022

REV. 00 01 OF 01