




KITCHEN ELEVATION AA. D124

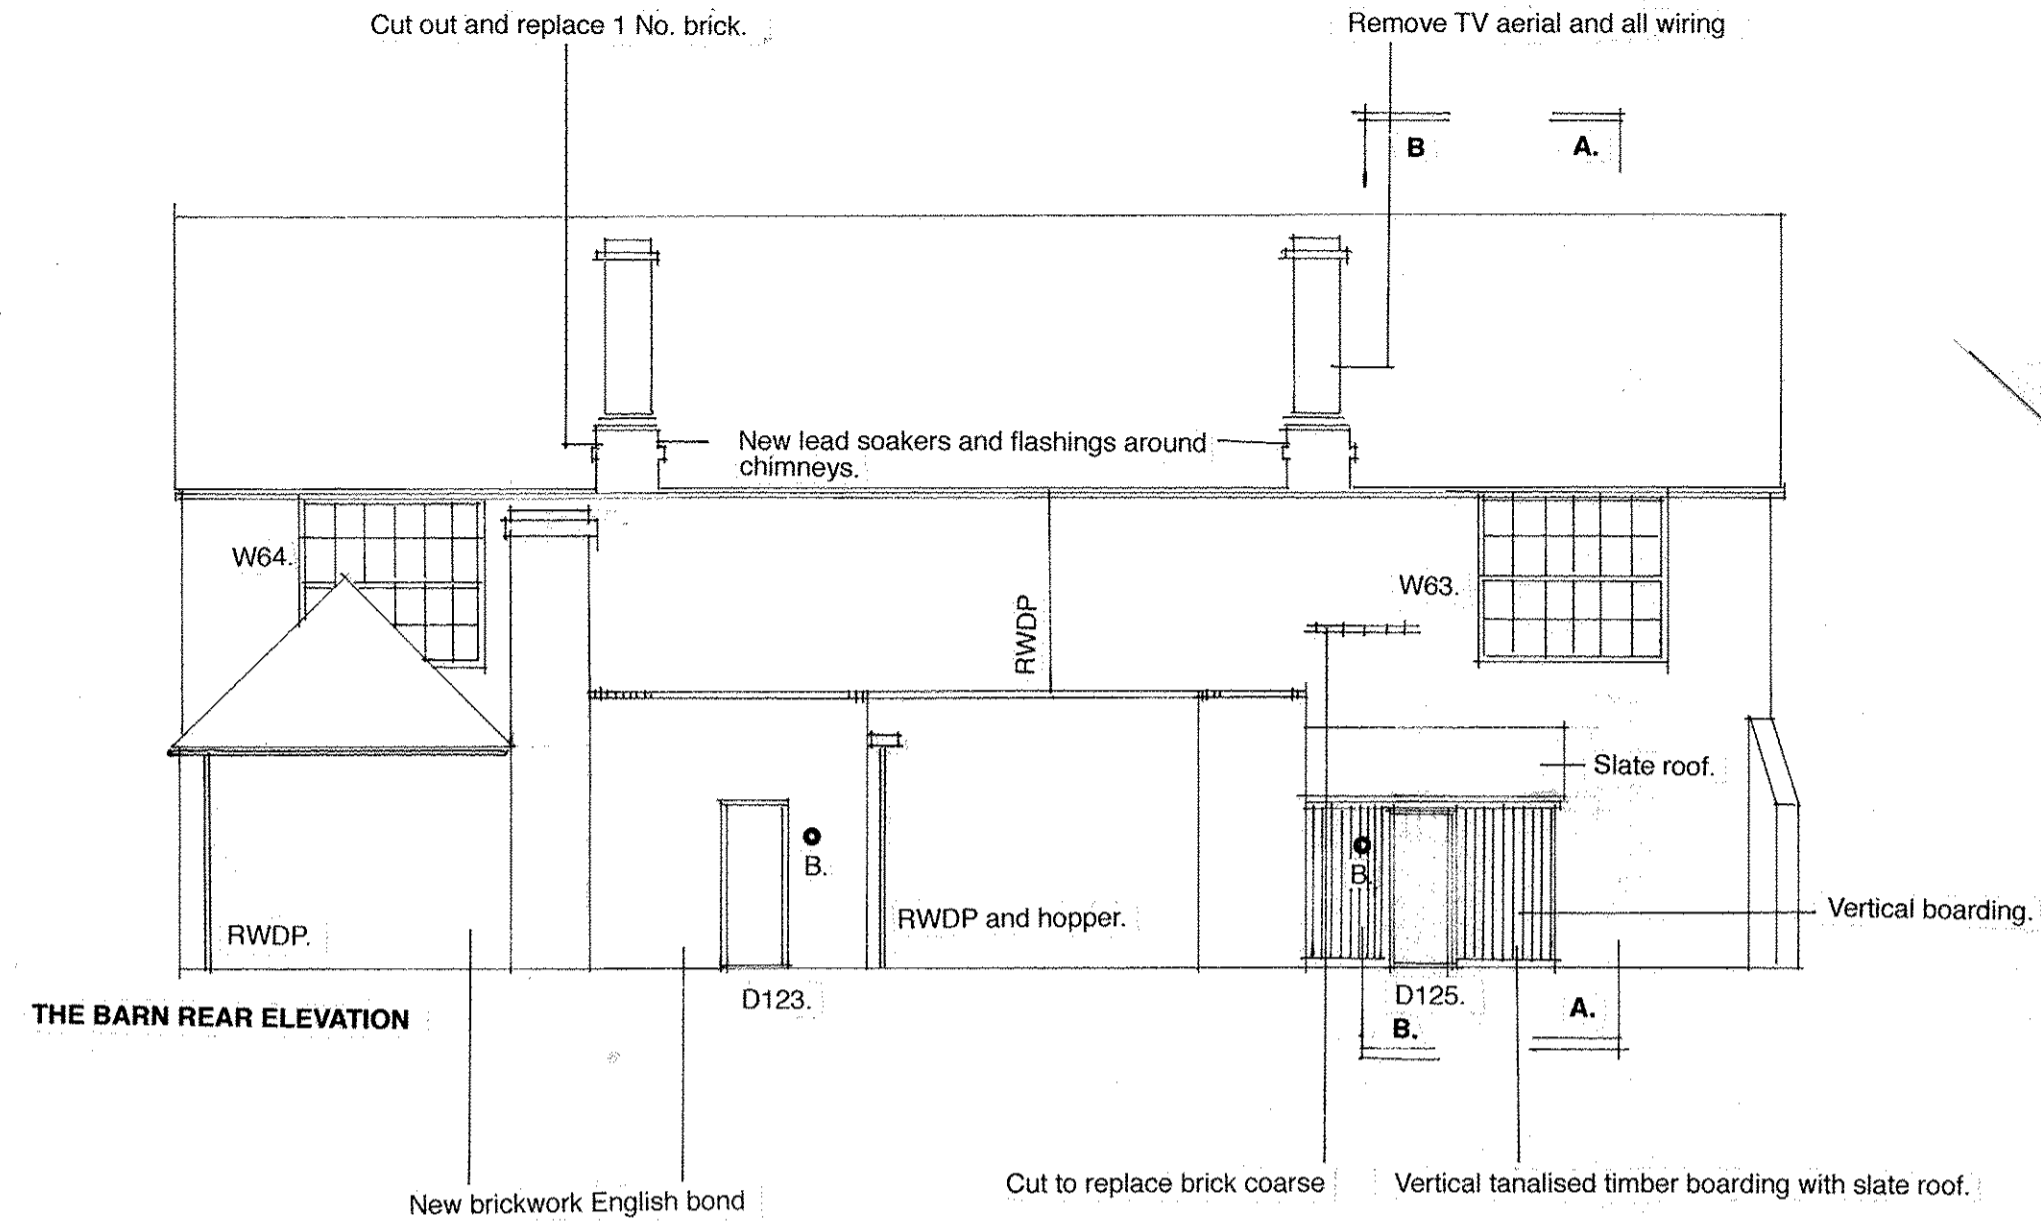


THE BARN REAR ELEVATION D123 D125  
 New brickwork English bond  
 Cut to replace brick course  
 Vertical tanalised timber boarding with slate roof.

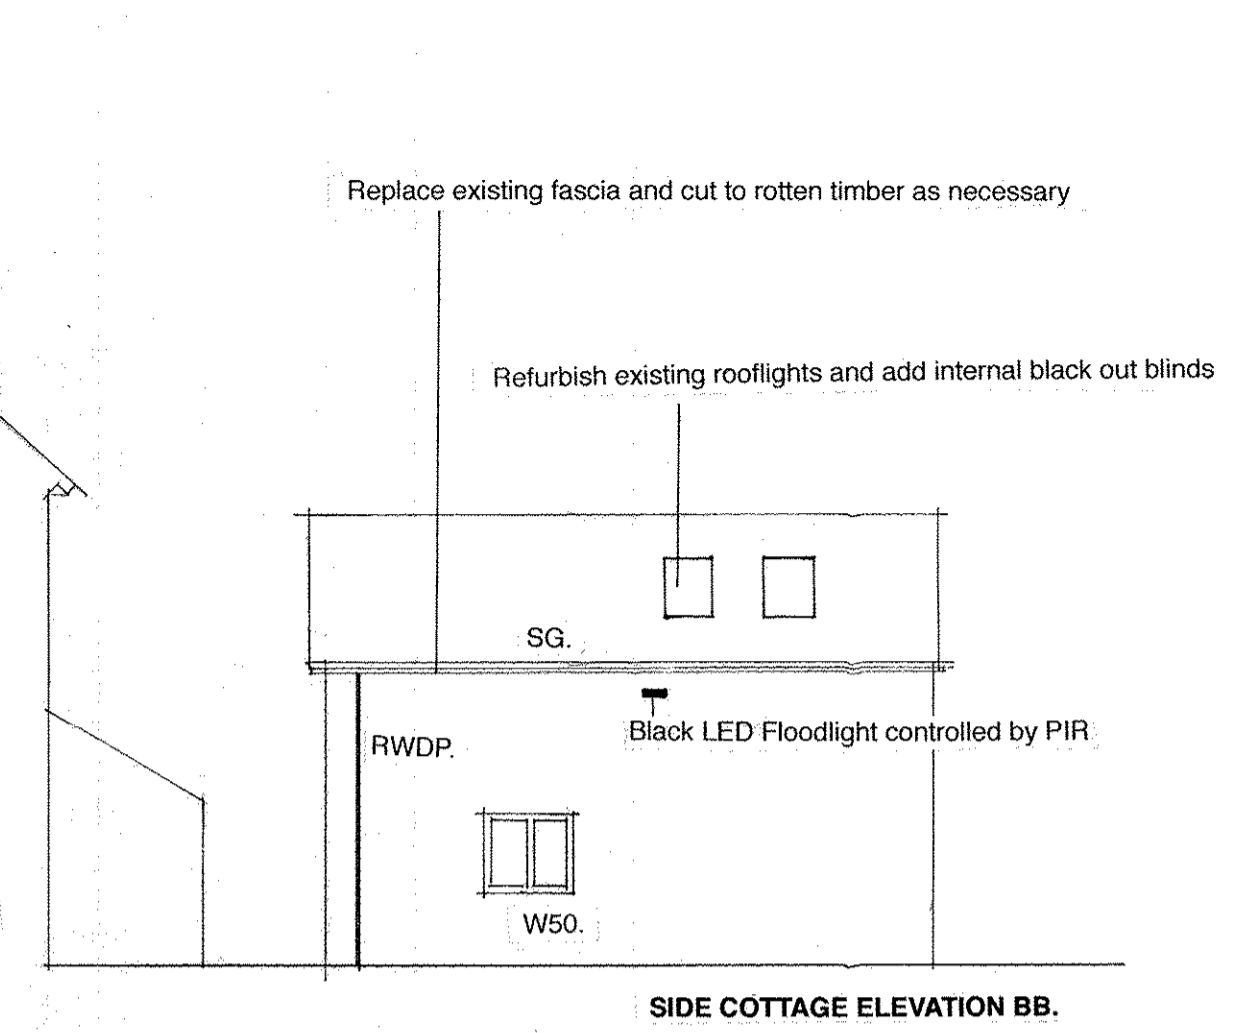

SIDE COTTAGE ELEVATION BB.

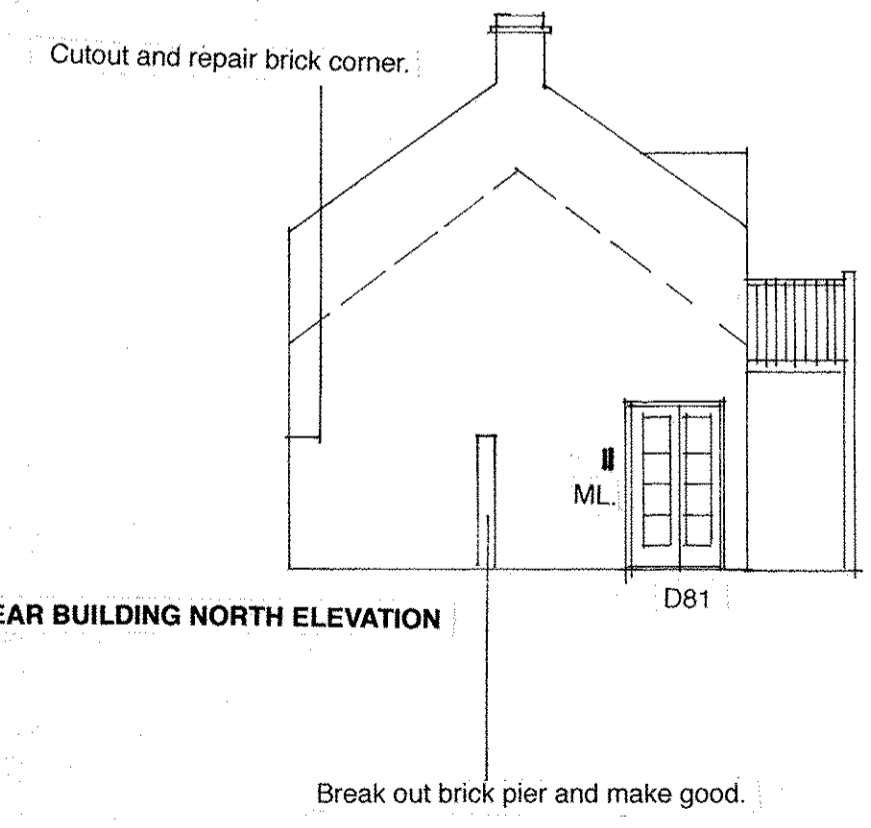

REAR BUILDING NORTH ELEVATION D81

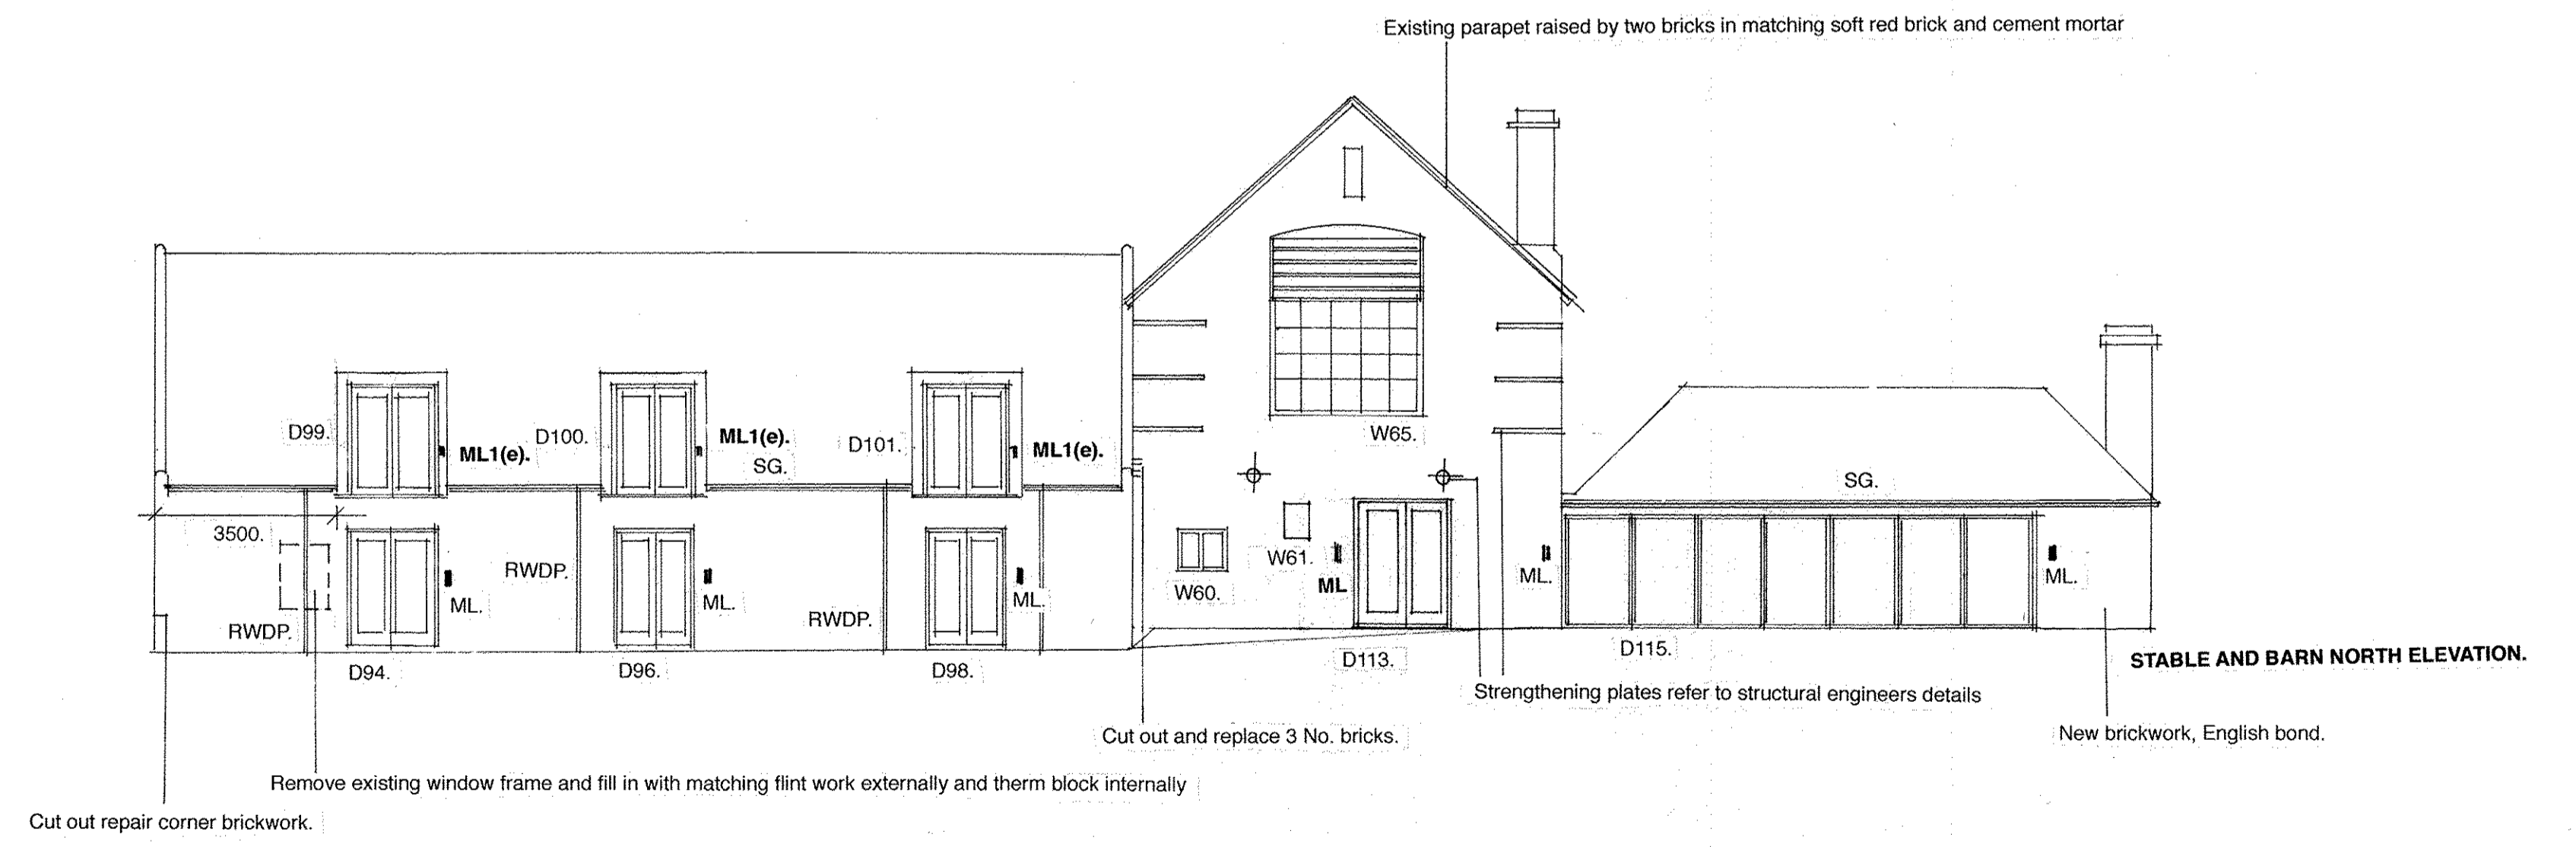

STABLE AND BARN NORTH ELEVATION. D94 D96 D98 D113 D115  
 Existing parapet raised by two bricks in matching soft red brick and cement mortar  
 Cut out and replace 3 No. bricks.  
 Remove existing window frame and fill in with matching flint work externally and therm block internally  
 Strengthening plates refer to structural engineers details  
 New brickwork, English bond.

ML1 Mast light in silver code 7144 by Astro Lighting Limited

Project: THE MALTINGS, WEYBOURNE, NORFOLK NR25 7SY			
Subject: EXTERNAL ELEVATION.			
Scale: 1 : 100.	Date: May, 22.	Project Ref: TM.	Drwg. No.: 233. Rev.:
Architects: <b>Big Brown Dog Limited</b>		The Old Post Office, Brookside, Dalham, Suffolk CB8 8TG	
T: 01638 500234	F: 01638 500343	E: bigbrowndog@keme.co.uk	
Original size: A2			© BIG BROWN DOG LIMITED