


|   |  |
|---|--|
| <b>PROPOSED SITE PLAN</b>   |  |
| ORCHARD BARN  |  |
| ORCHARD STUDIO : MILL COMMON : ASHBY-ST-MARY : NORWICH NR14 7BN                                 |  |
| KEY: → BANK<br>O O O O EXISTING HEDGES<br>- - - - NEW TIMBER FENCE<br>- - - - PROPERTY BOUNDARY |  |
| - J. JOHNSTON 2022  |  |
| SCALE 1:500<br>AT A3  | DRAWING No 3<br>JJ 2203 R<br>DATE: 2019/22 |
| 5   | 10 15 20 25 30 35 40 45                    |

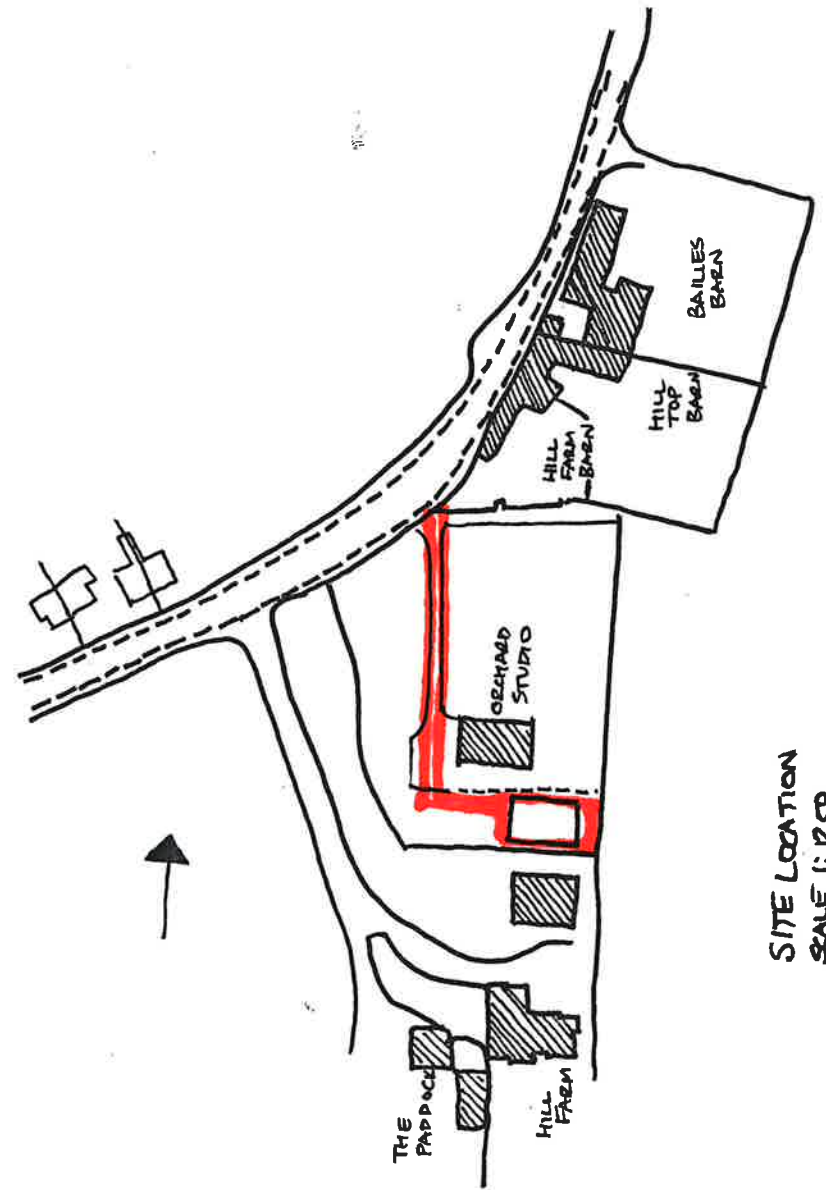

SITE LOCATION  
SCALE 1:1250

ORCHARD STUDIO  
NR14 7BN