




THIS LAYOUT HAS BEEN PREPARED WITHOUT THE BENEFIT OF A FULL UNDERGROUND AND OVERGROUND SERVICES SURVEY AND MAY BE SUBJECT TO CHANGE IF SERVICES ARE FOUND TO BE PRESENT. THE CLIENT ACCEPTS RESPONSIBILITY FOR FULL ACCESS TO ALL BOUNDARIES & LEVELS WILL BE SUBJECT TO FURTHER CONFIRMATION

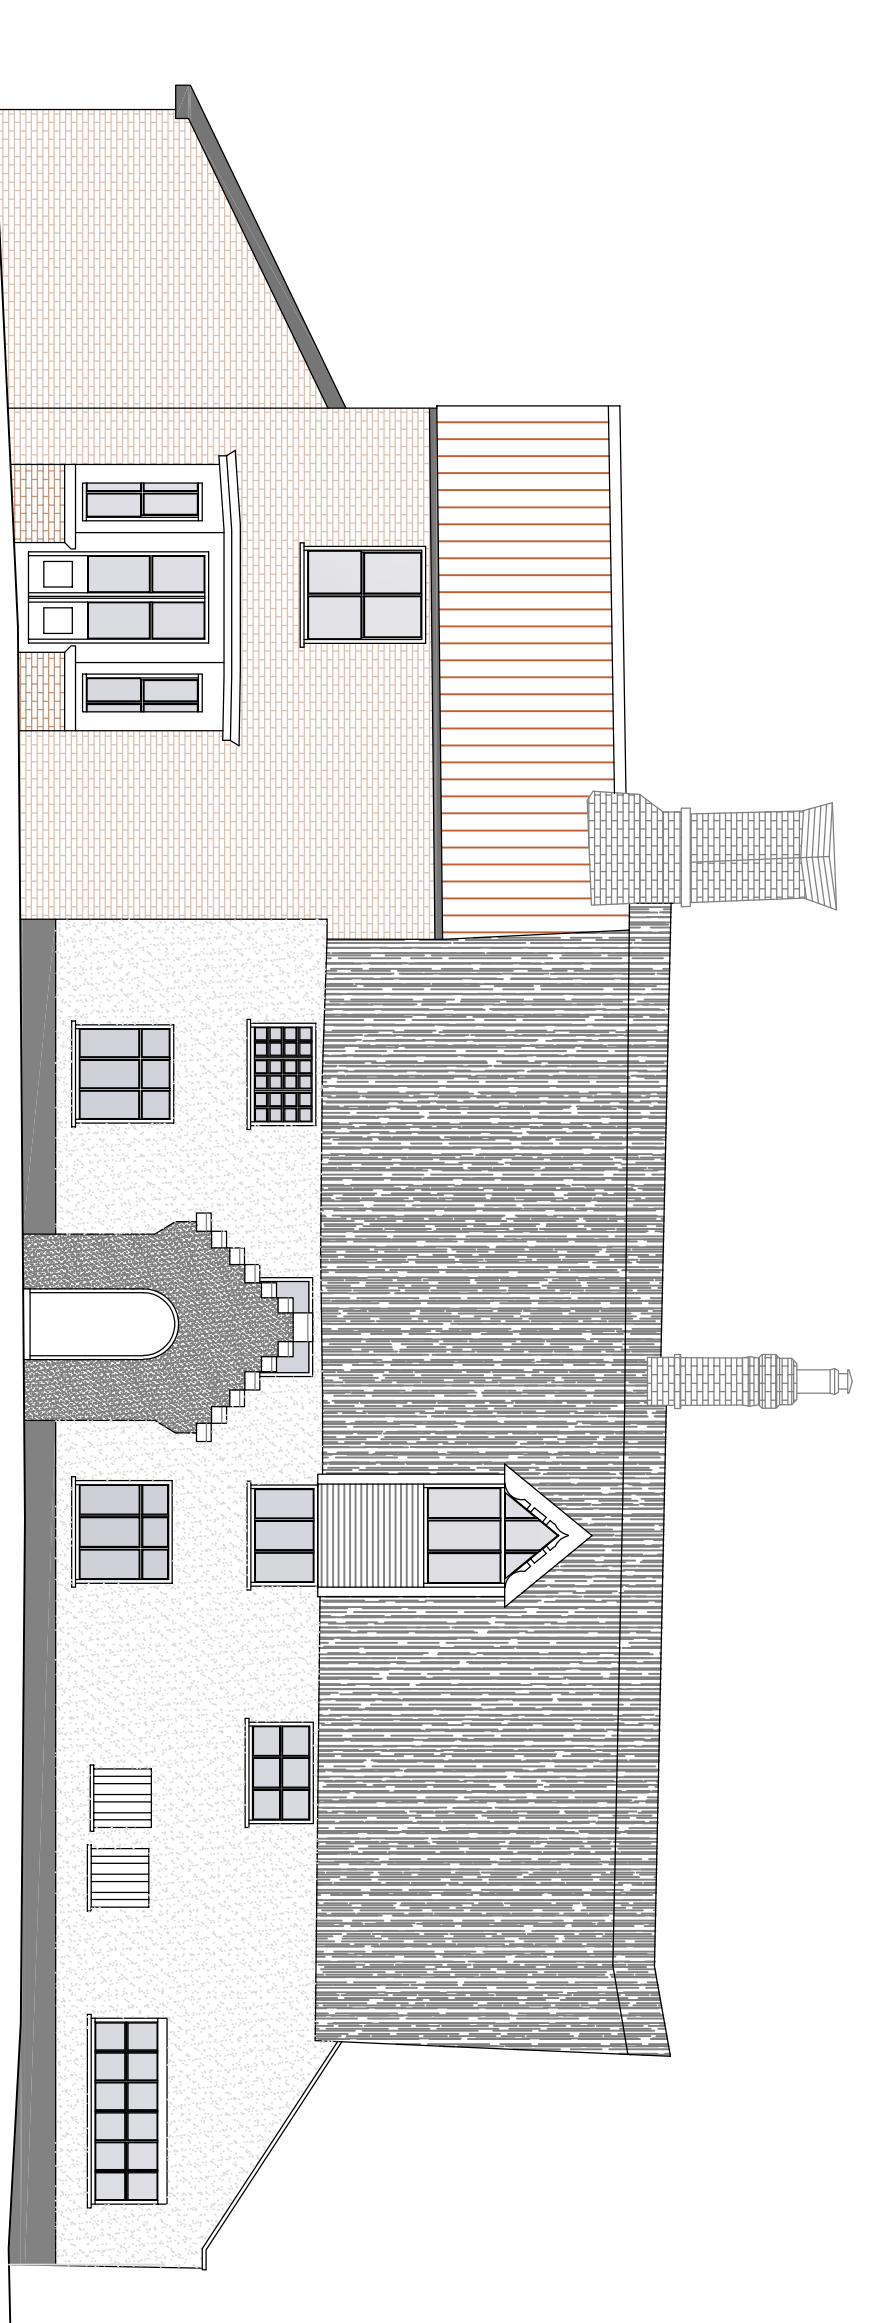


NORTH ELEVATION

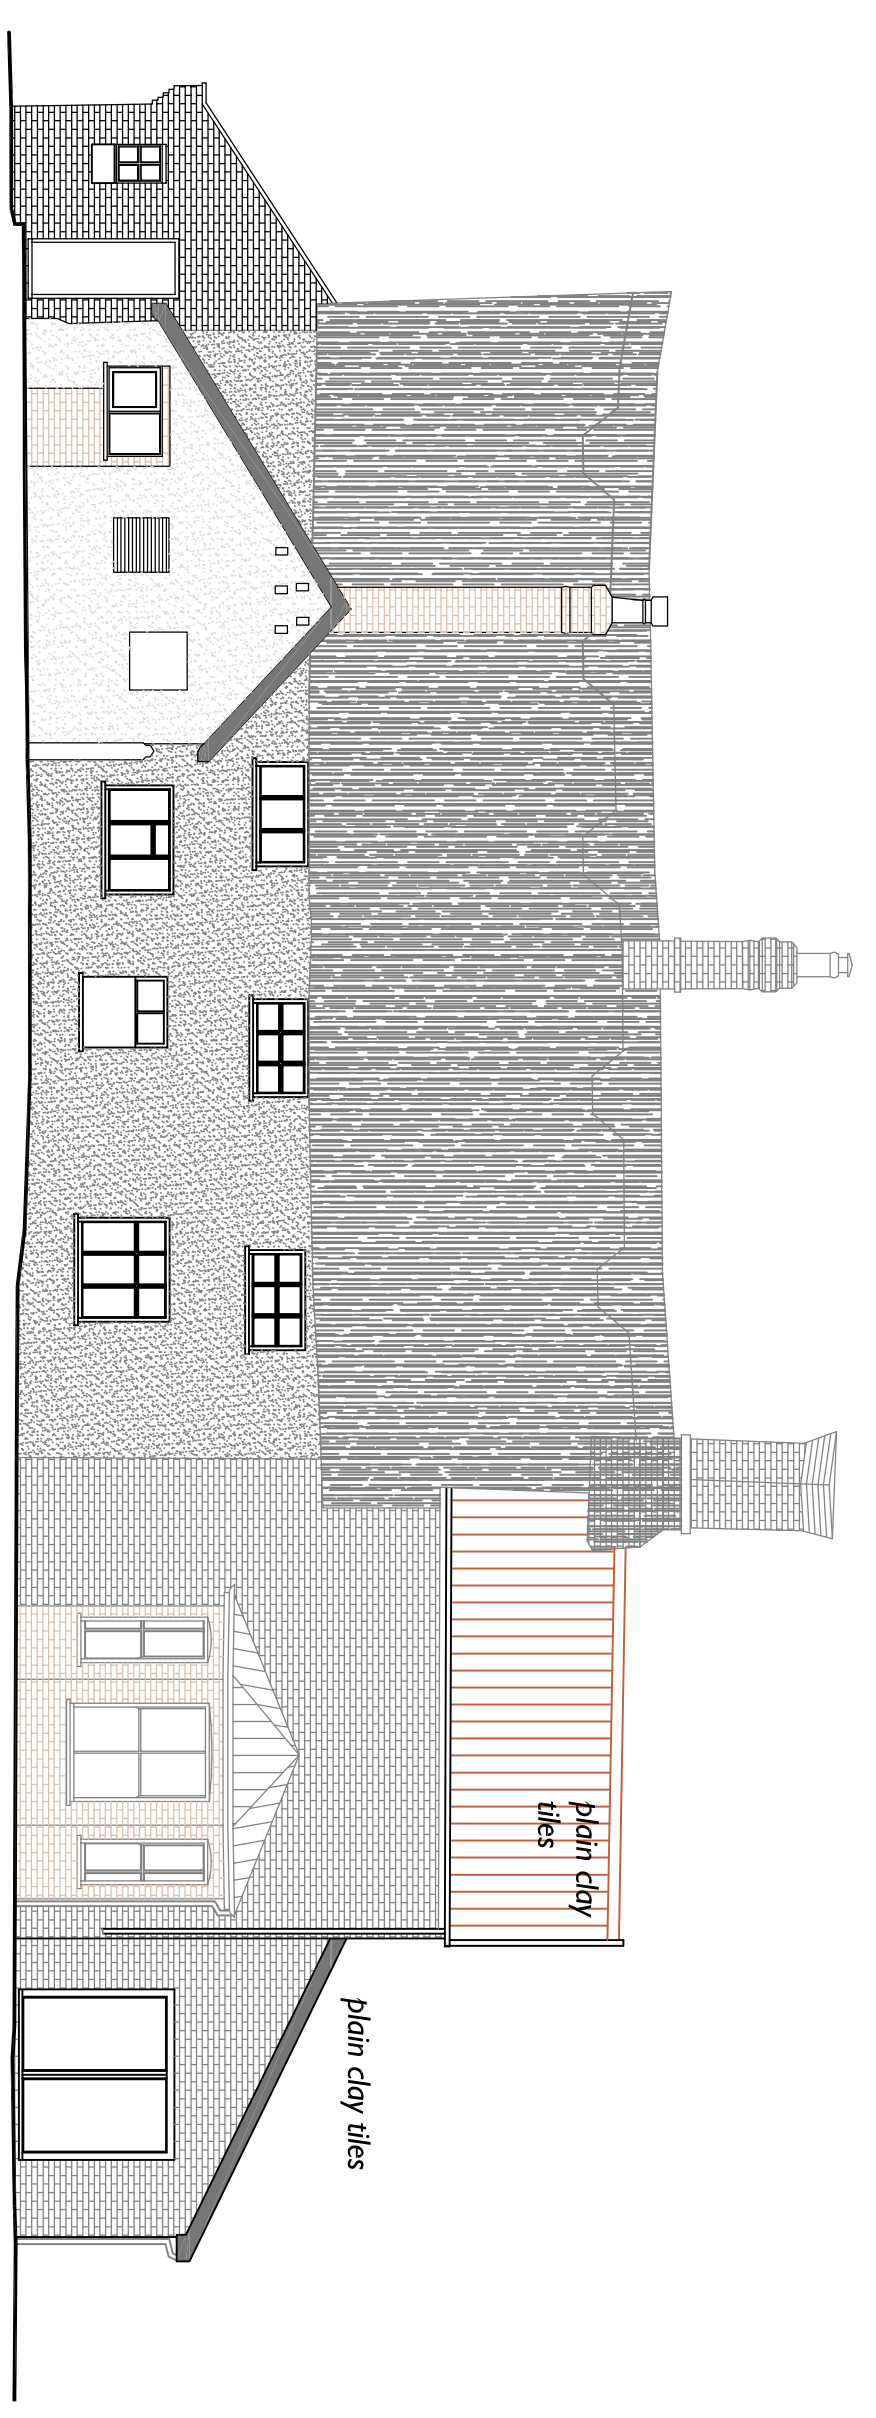


SOUTH ELEVATION

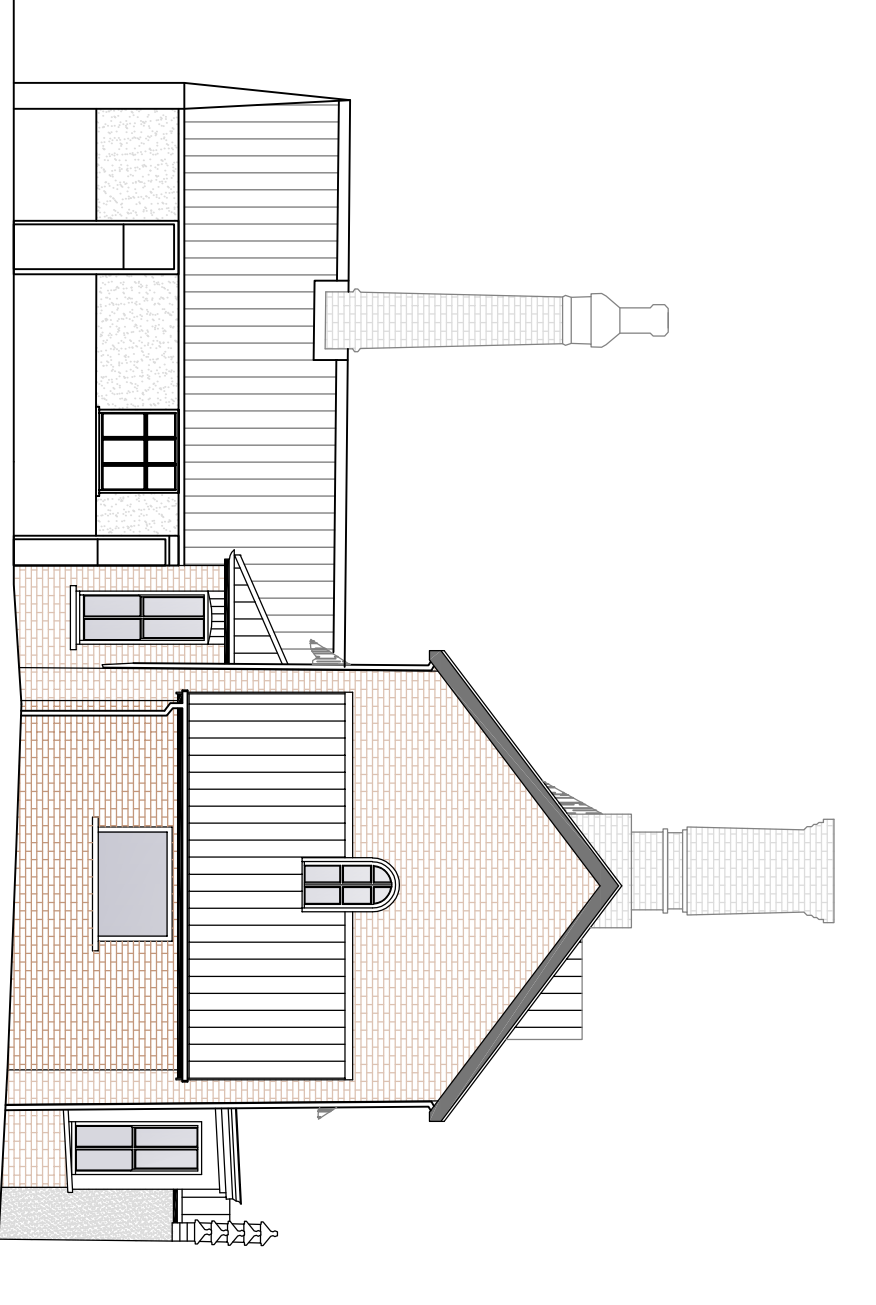


EAST ELEVATION

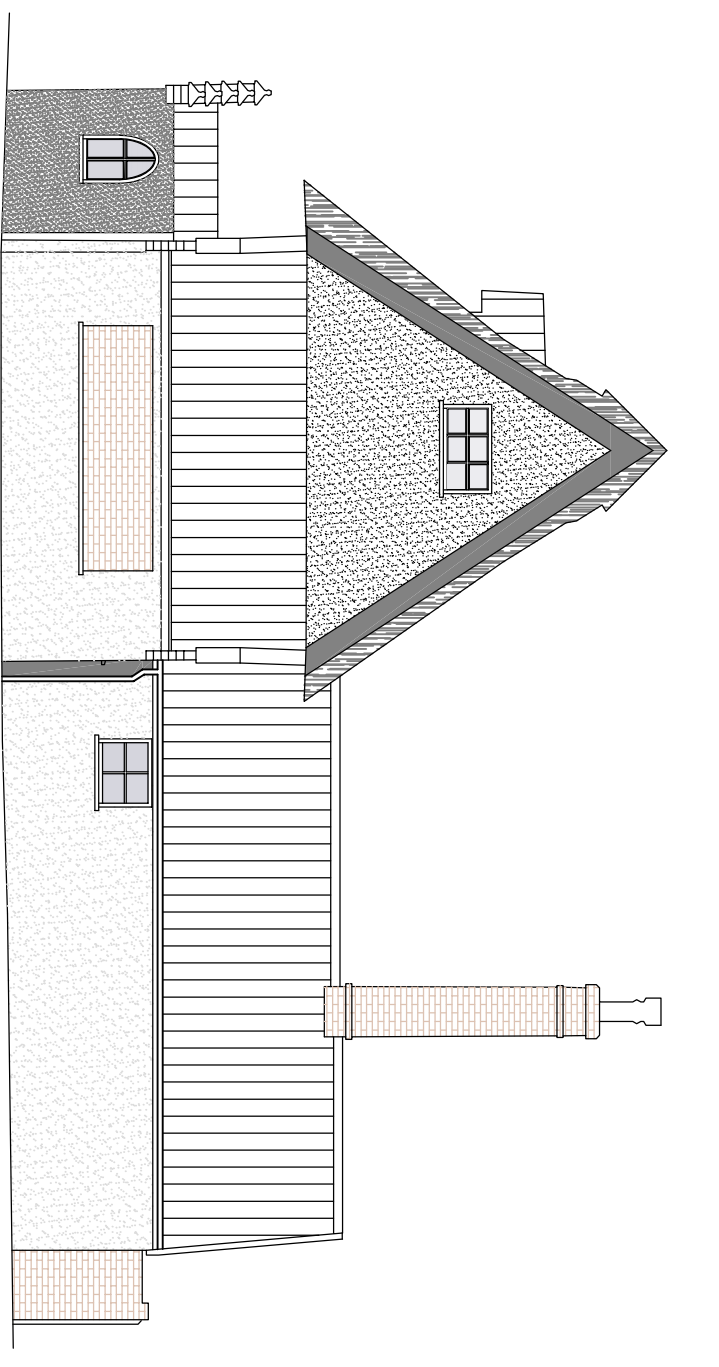


WEST ELEVATION

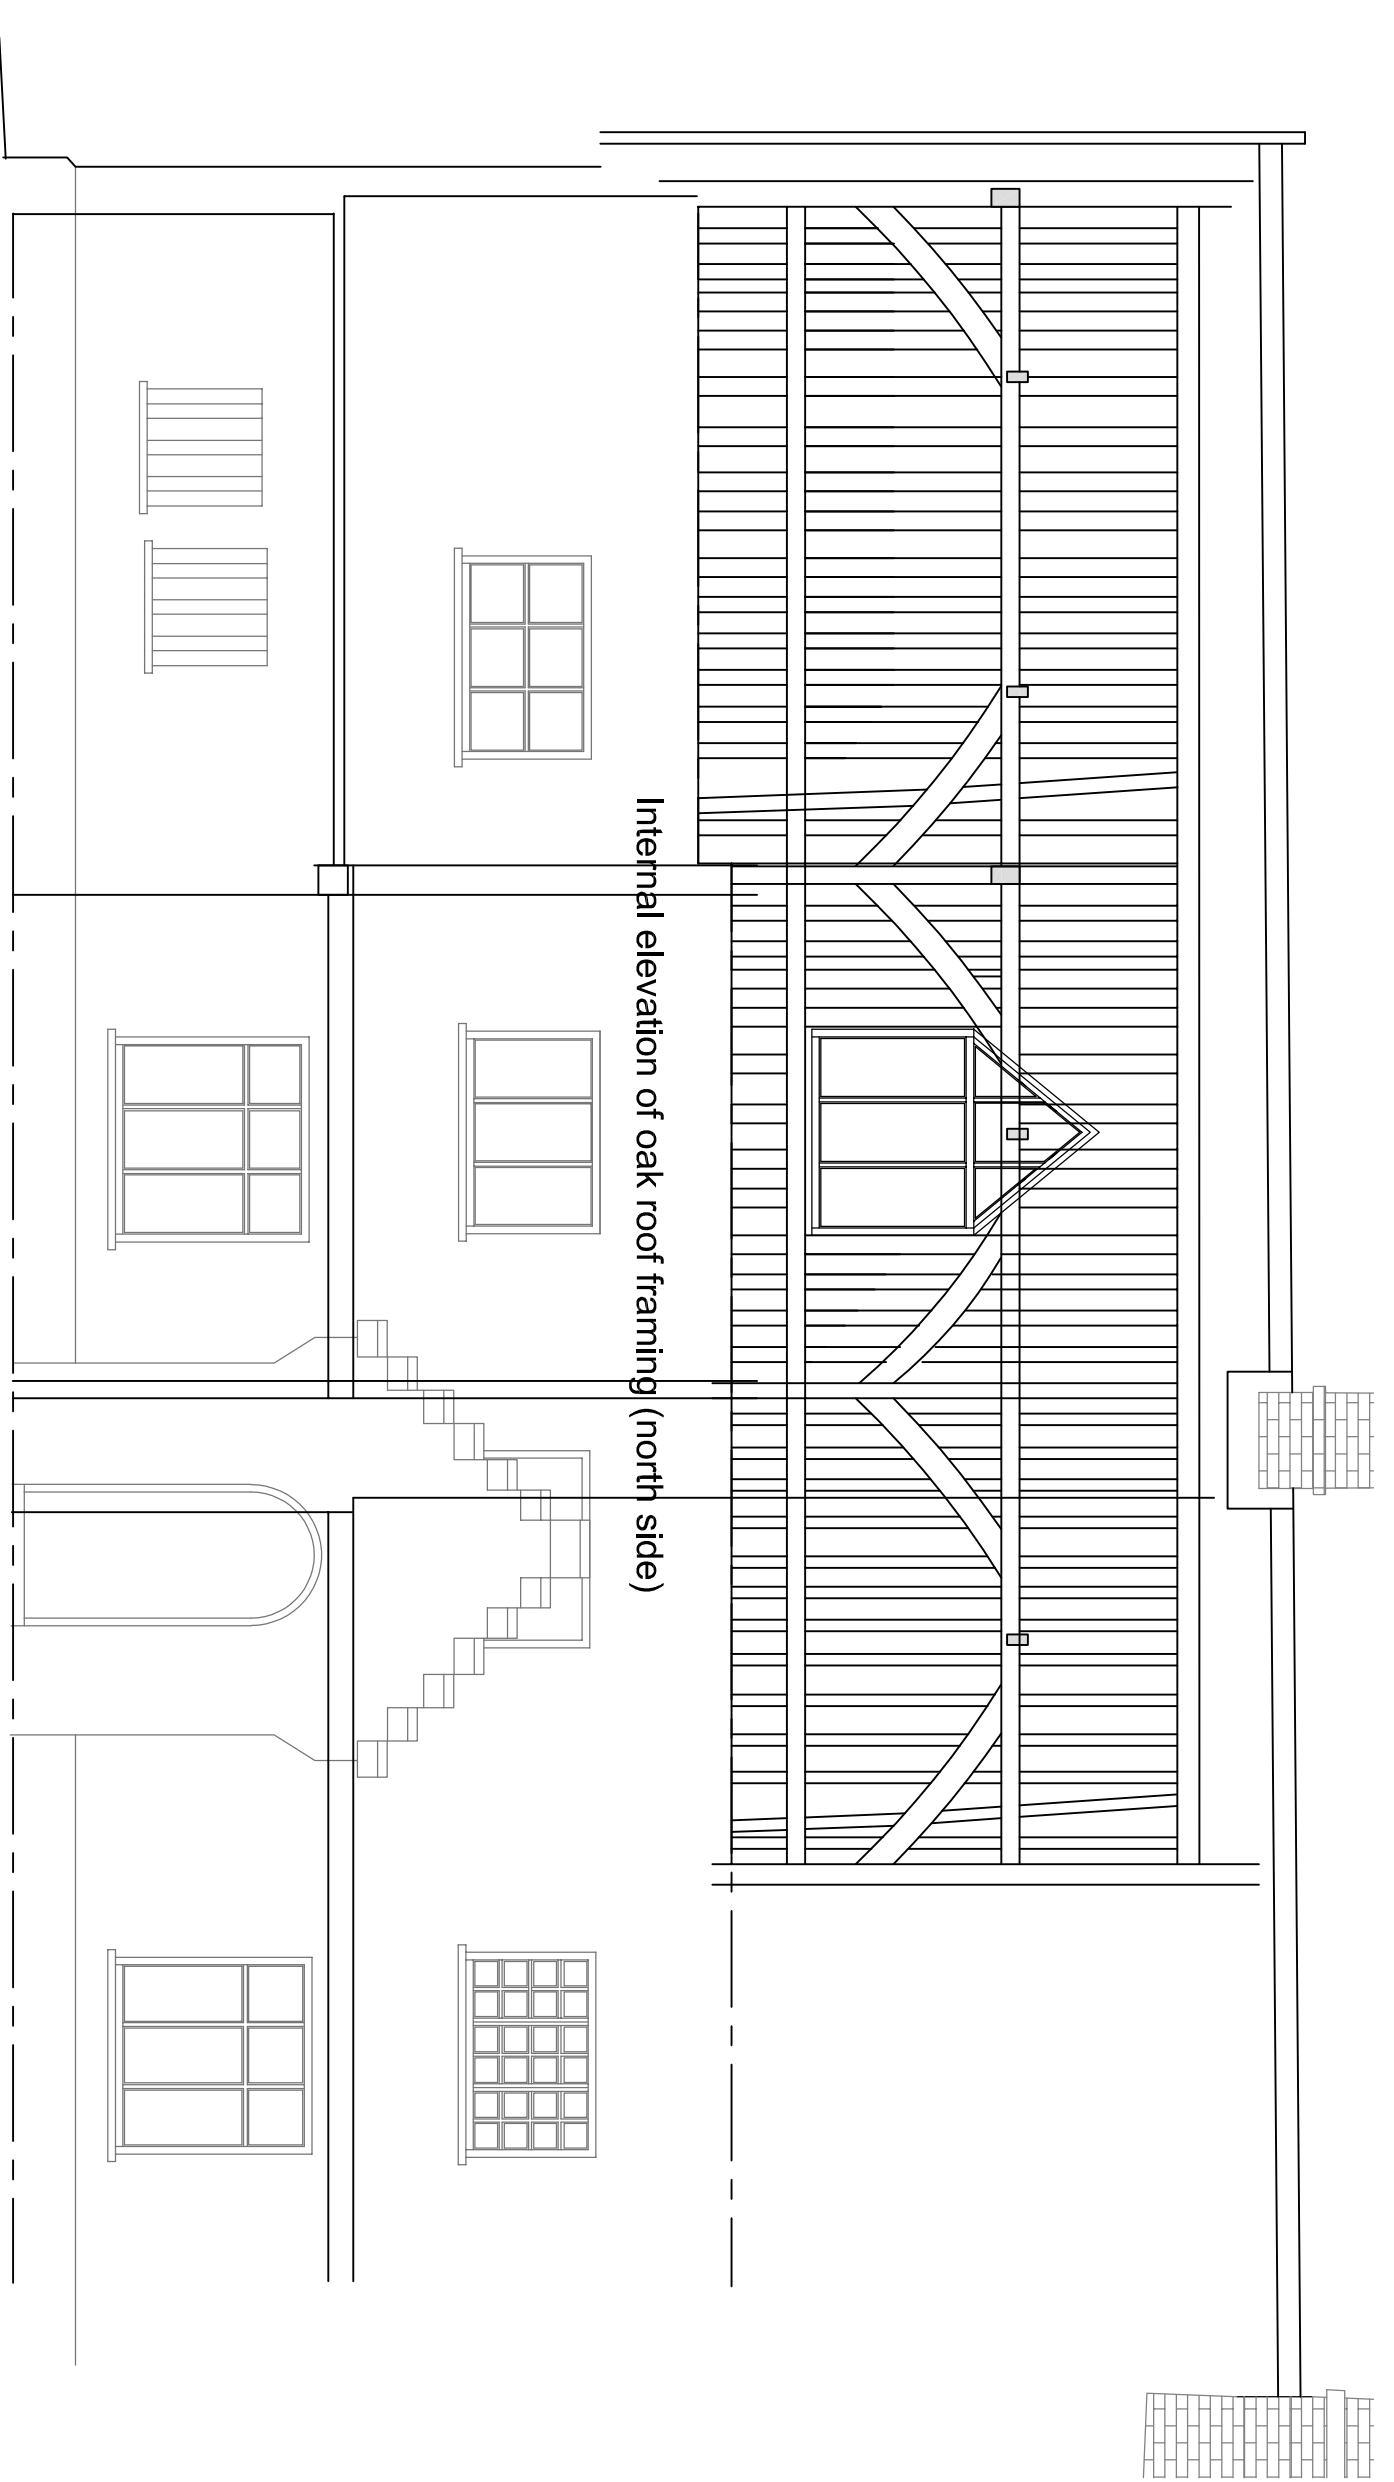

Internal elevation of oak roof framing (north side)

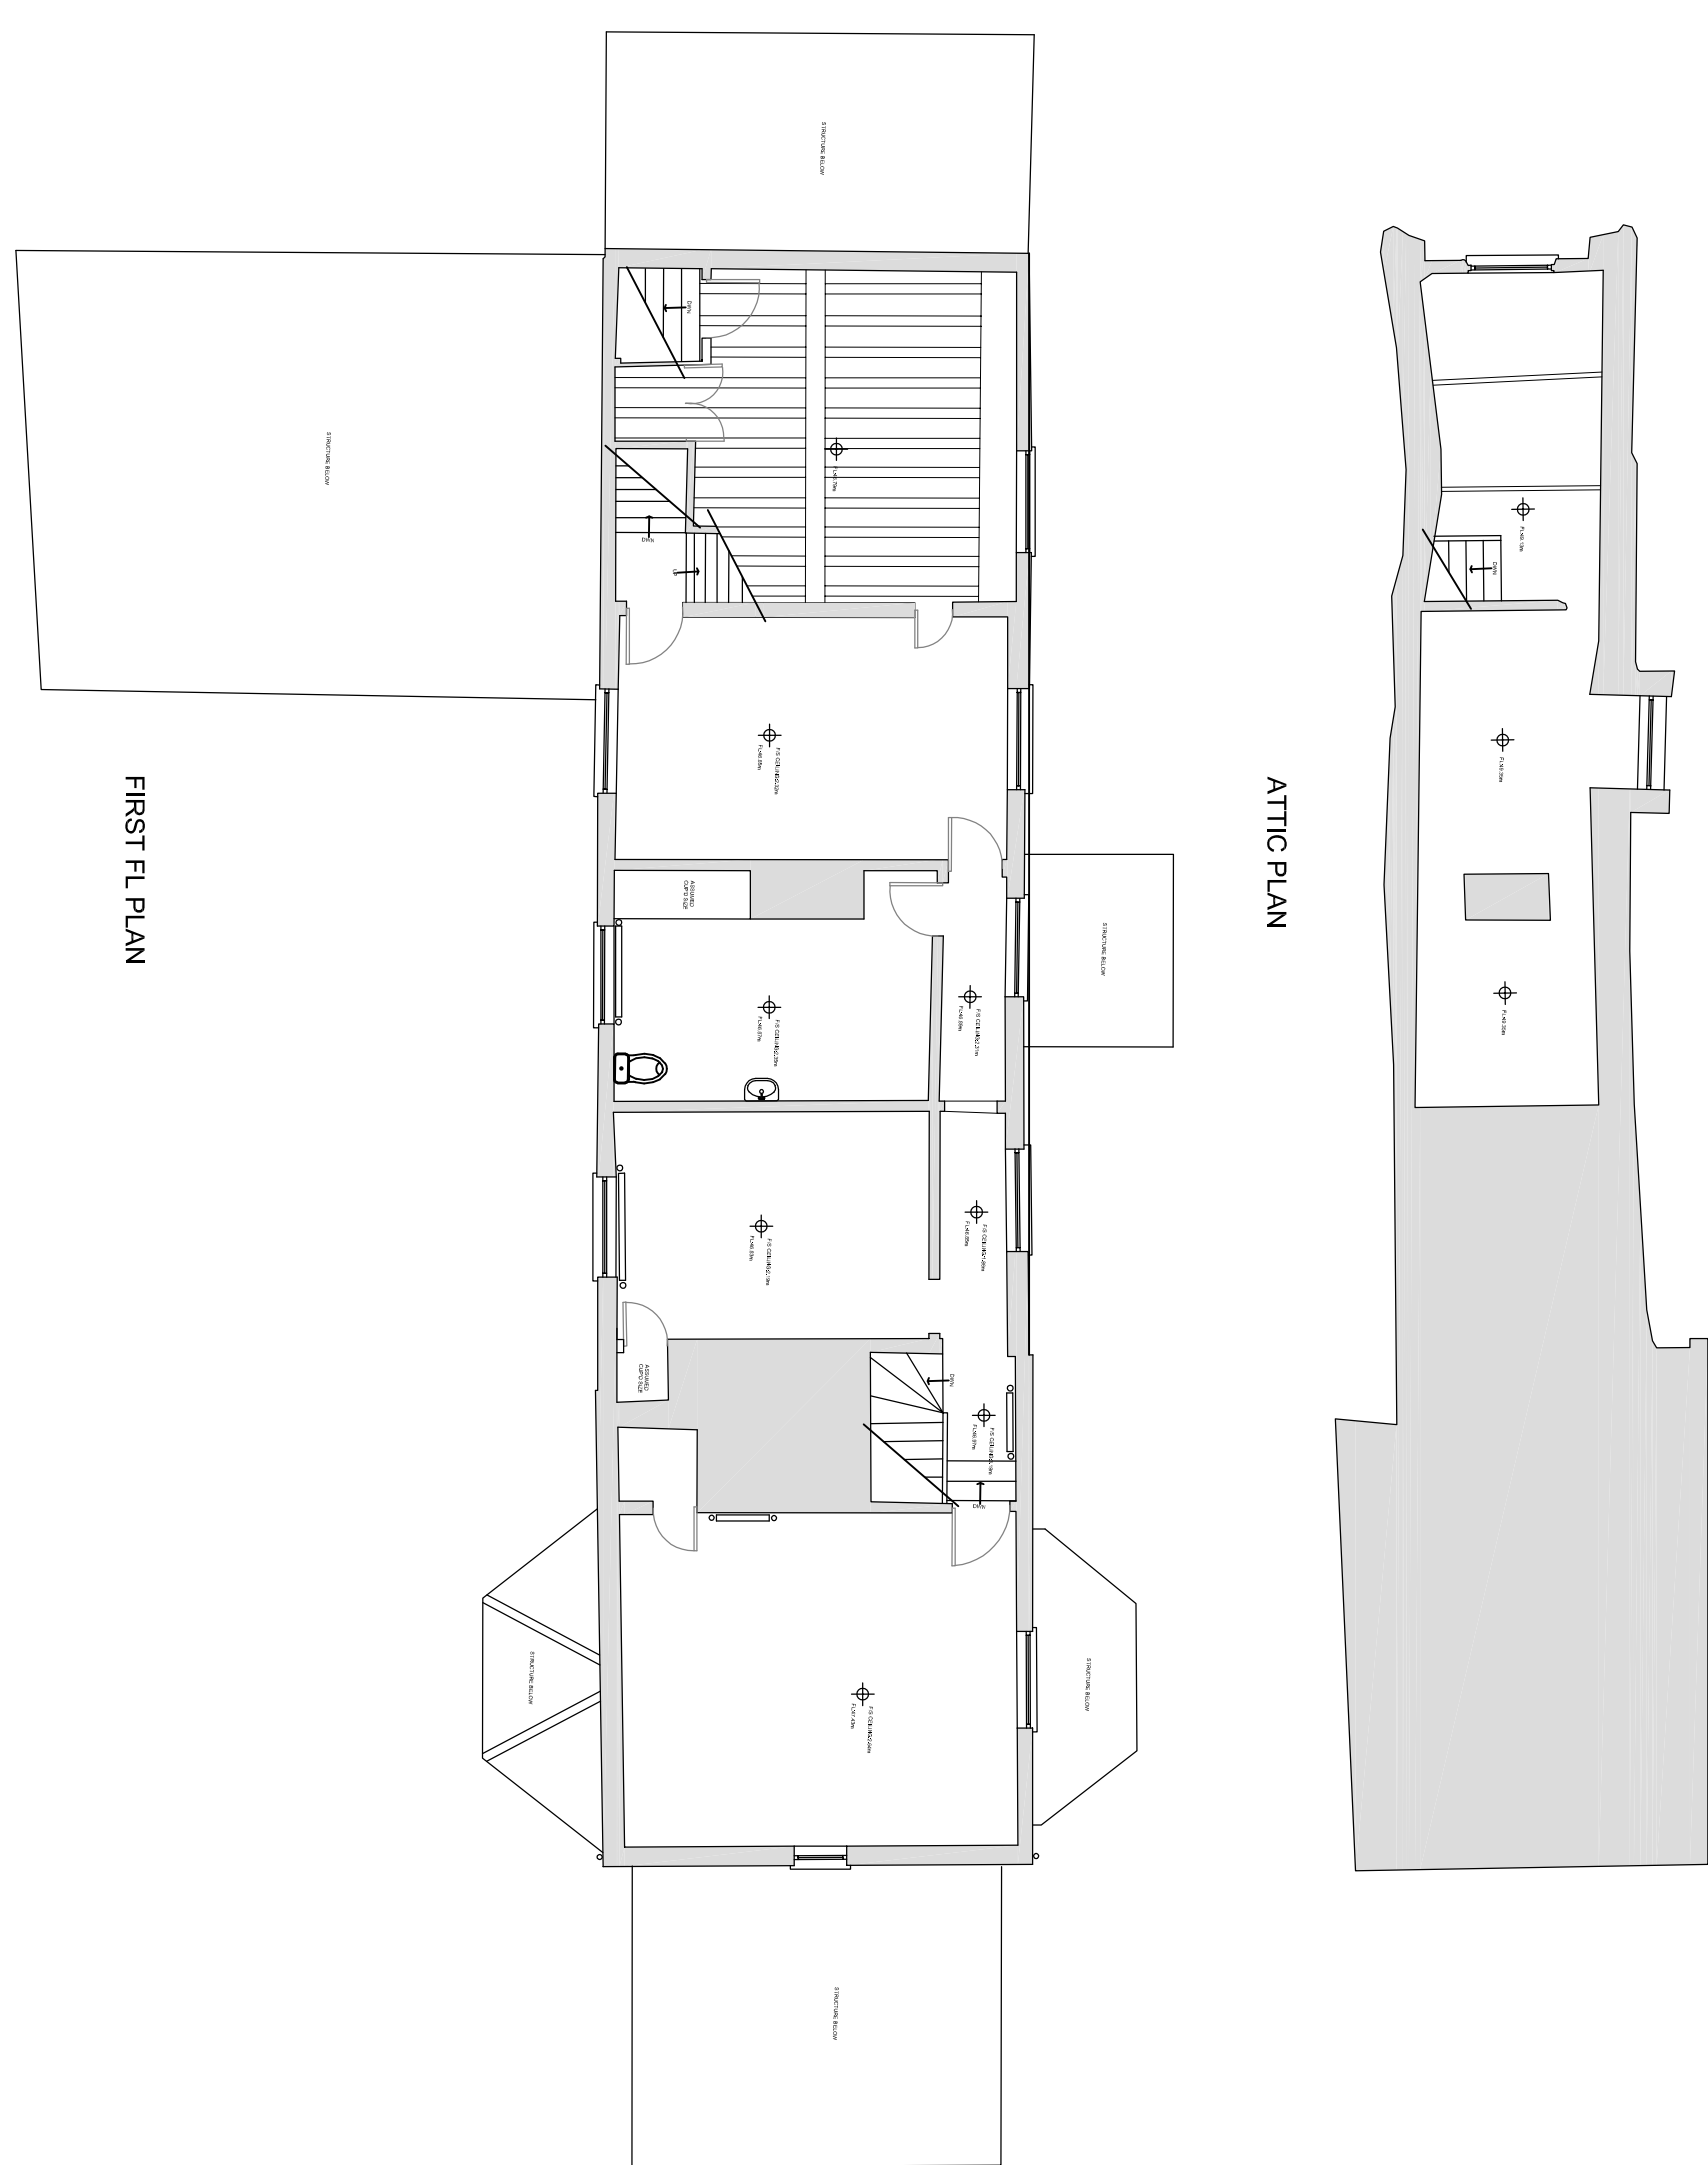


ATTIC PLAN

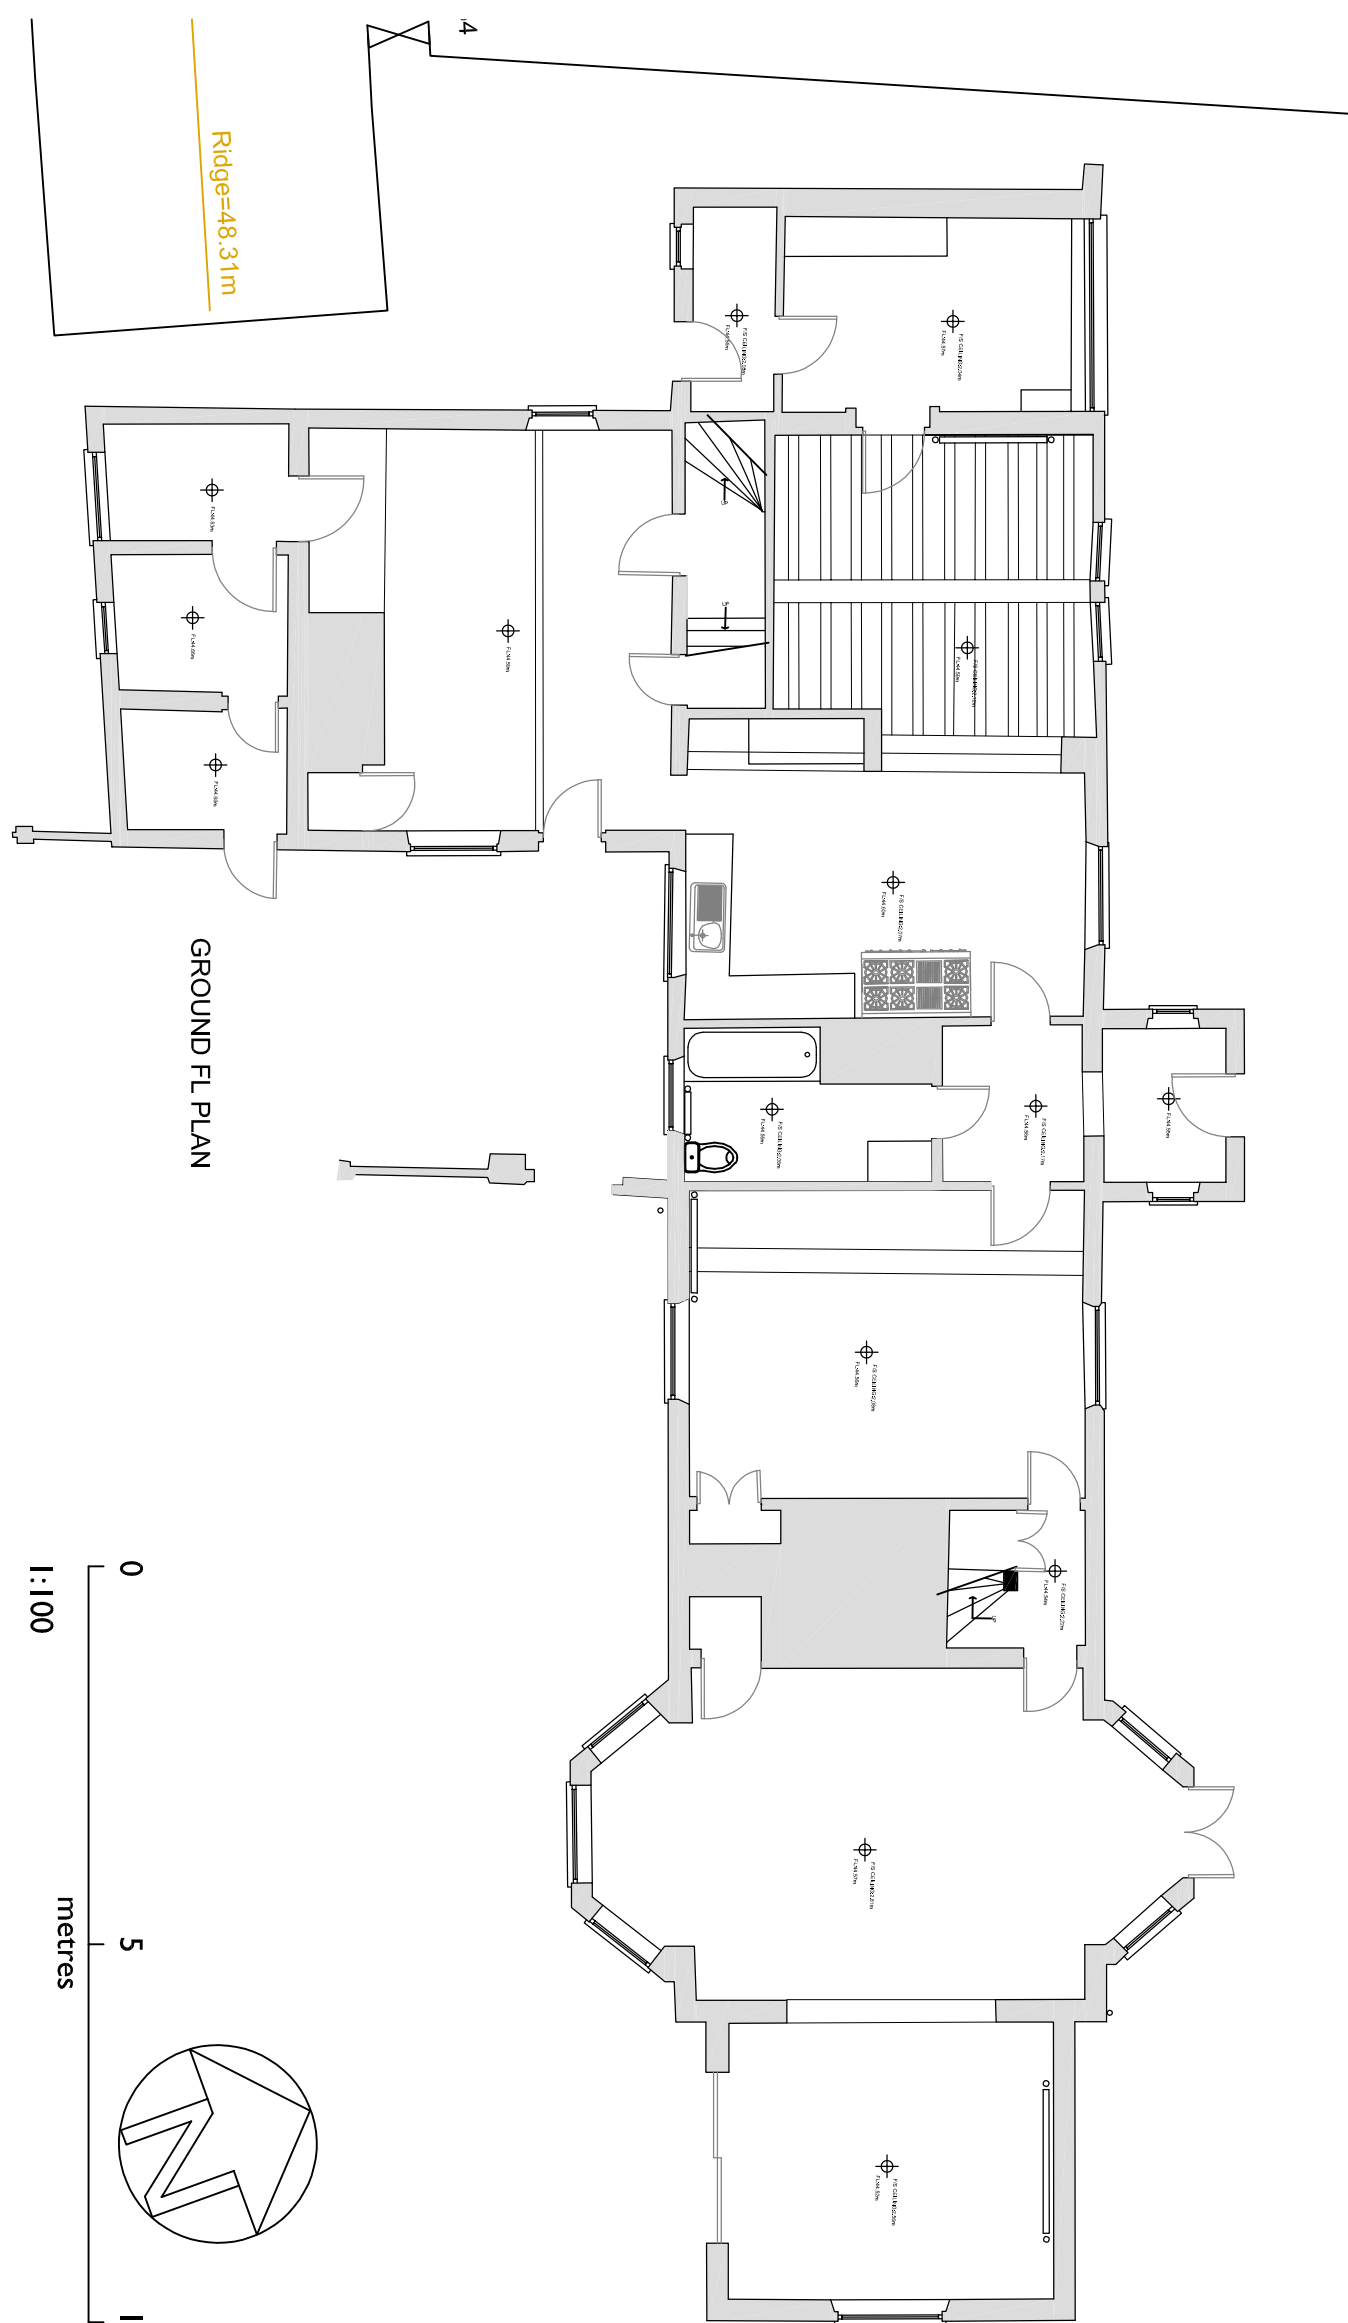


FIRST FL. PLAN

GROUND FL. PLAN

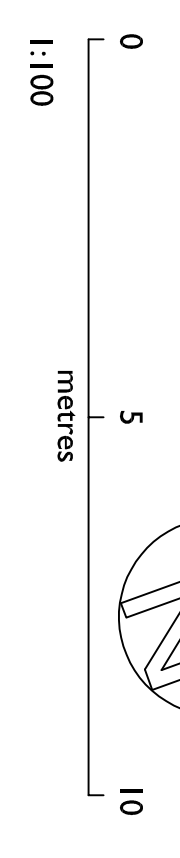

Internal elevation of oak roof framing (south side)

inaccessible bay - assumed similar roof timber framing

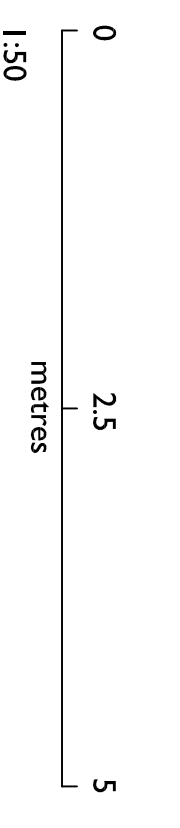

| Ref. | Date | Revision |
|------|------|---|
| | | Ensure all dimensions are checked on site prior to ordering of prefabricated elements. Ensure minimum headroom requirements are met for all staircases. Do not use any dimensions from this or any other drawing. Any discrepancies, contact the issuer. This drawing or any of its contents cannot be used except with the express written permission of the issuer. Without such permission no responsibility is taken for its content. |

| | |
|--|--|
| ROBERTS MOLLOY architects & consultants | |
| PROJECT: FARMHOUSE FIR GROVE HETHEL ROAD WRENNINGHAM | 3 Church Lane Wrenningham Norfolk IP22 2AE ROBERTS MOLLOY LIMITED © Tel: 01379 687705 E-mail: info@robertsmolloy.co.uk |

| | |
|---------|--------------------------------|
| TITLE | FARMHOUSE EXISTING FOR PHASE 1 |
| Scale: | 1:50: 1:100@A1 |
| Date: | 10.22 |
| JOB No. | VHF |
| DRG No. | 107 |