



1:5	mm	50	150	250
1:10	mm	100	300	500
1:20	mm	500	800	1000
1:50	mm	500	1500	2500

The Contractor is to check all dimensions and conditions on site before commencing. Do not scale from this drawing. This drawing remains the copyright of Reid Design Limited

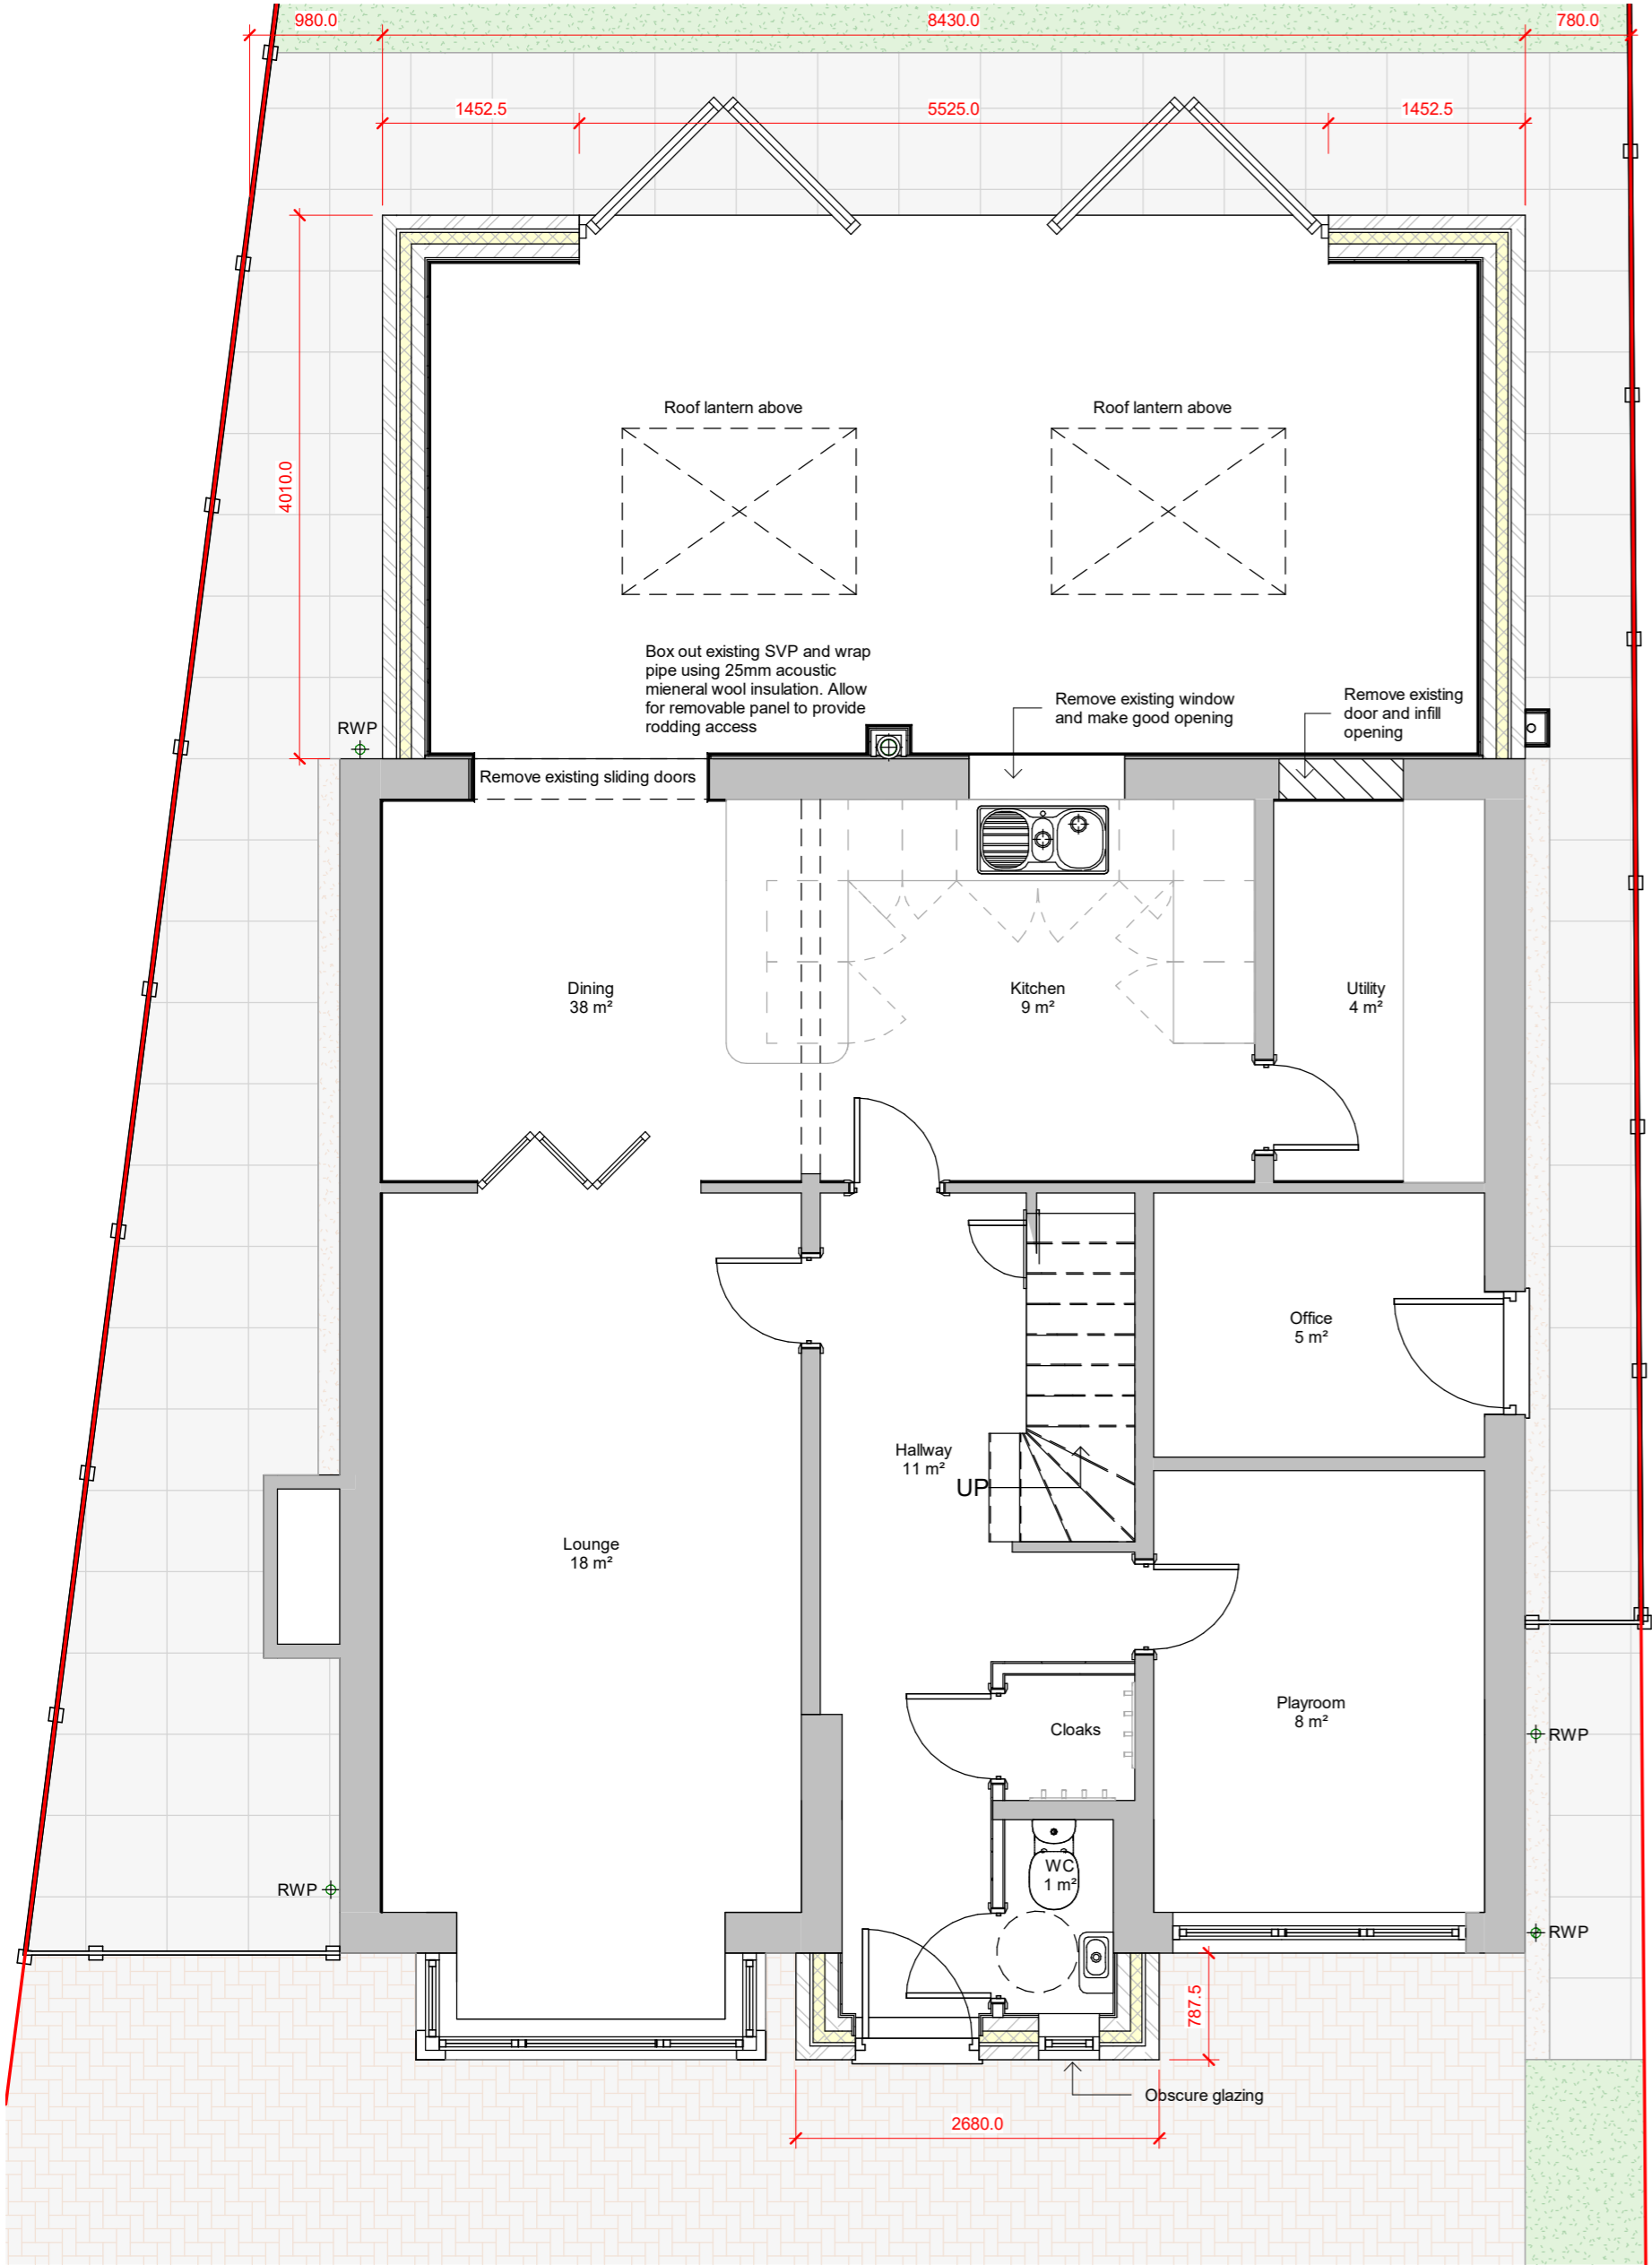

Ground Floor  
1 : 50

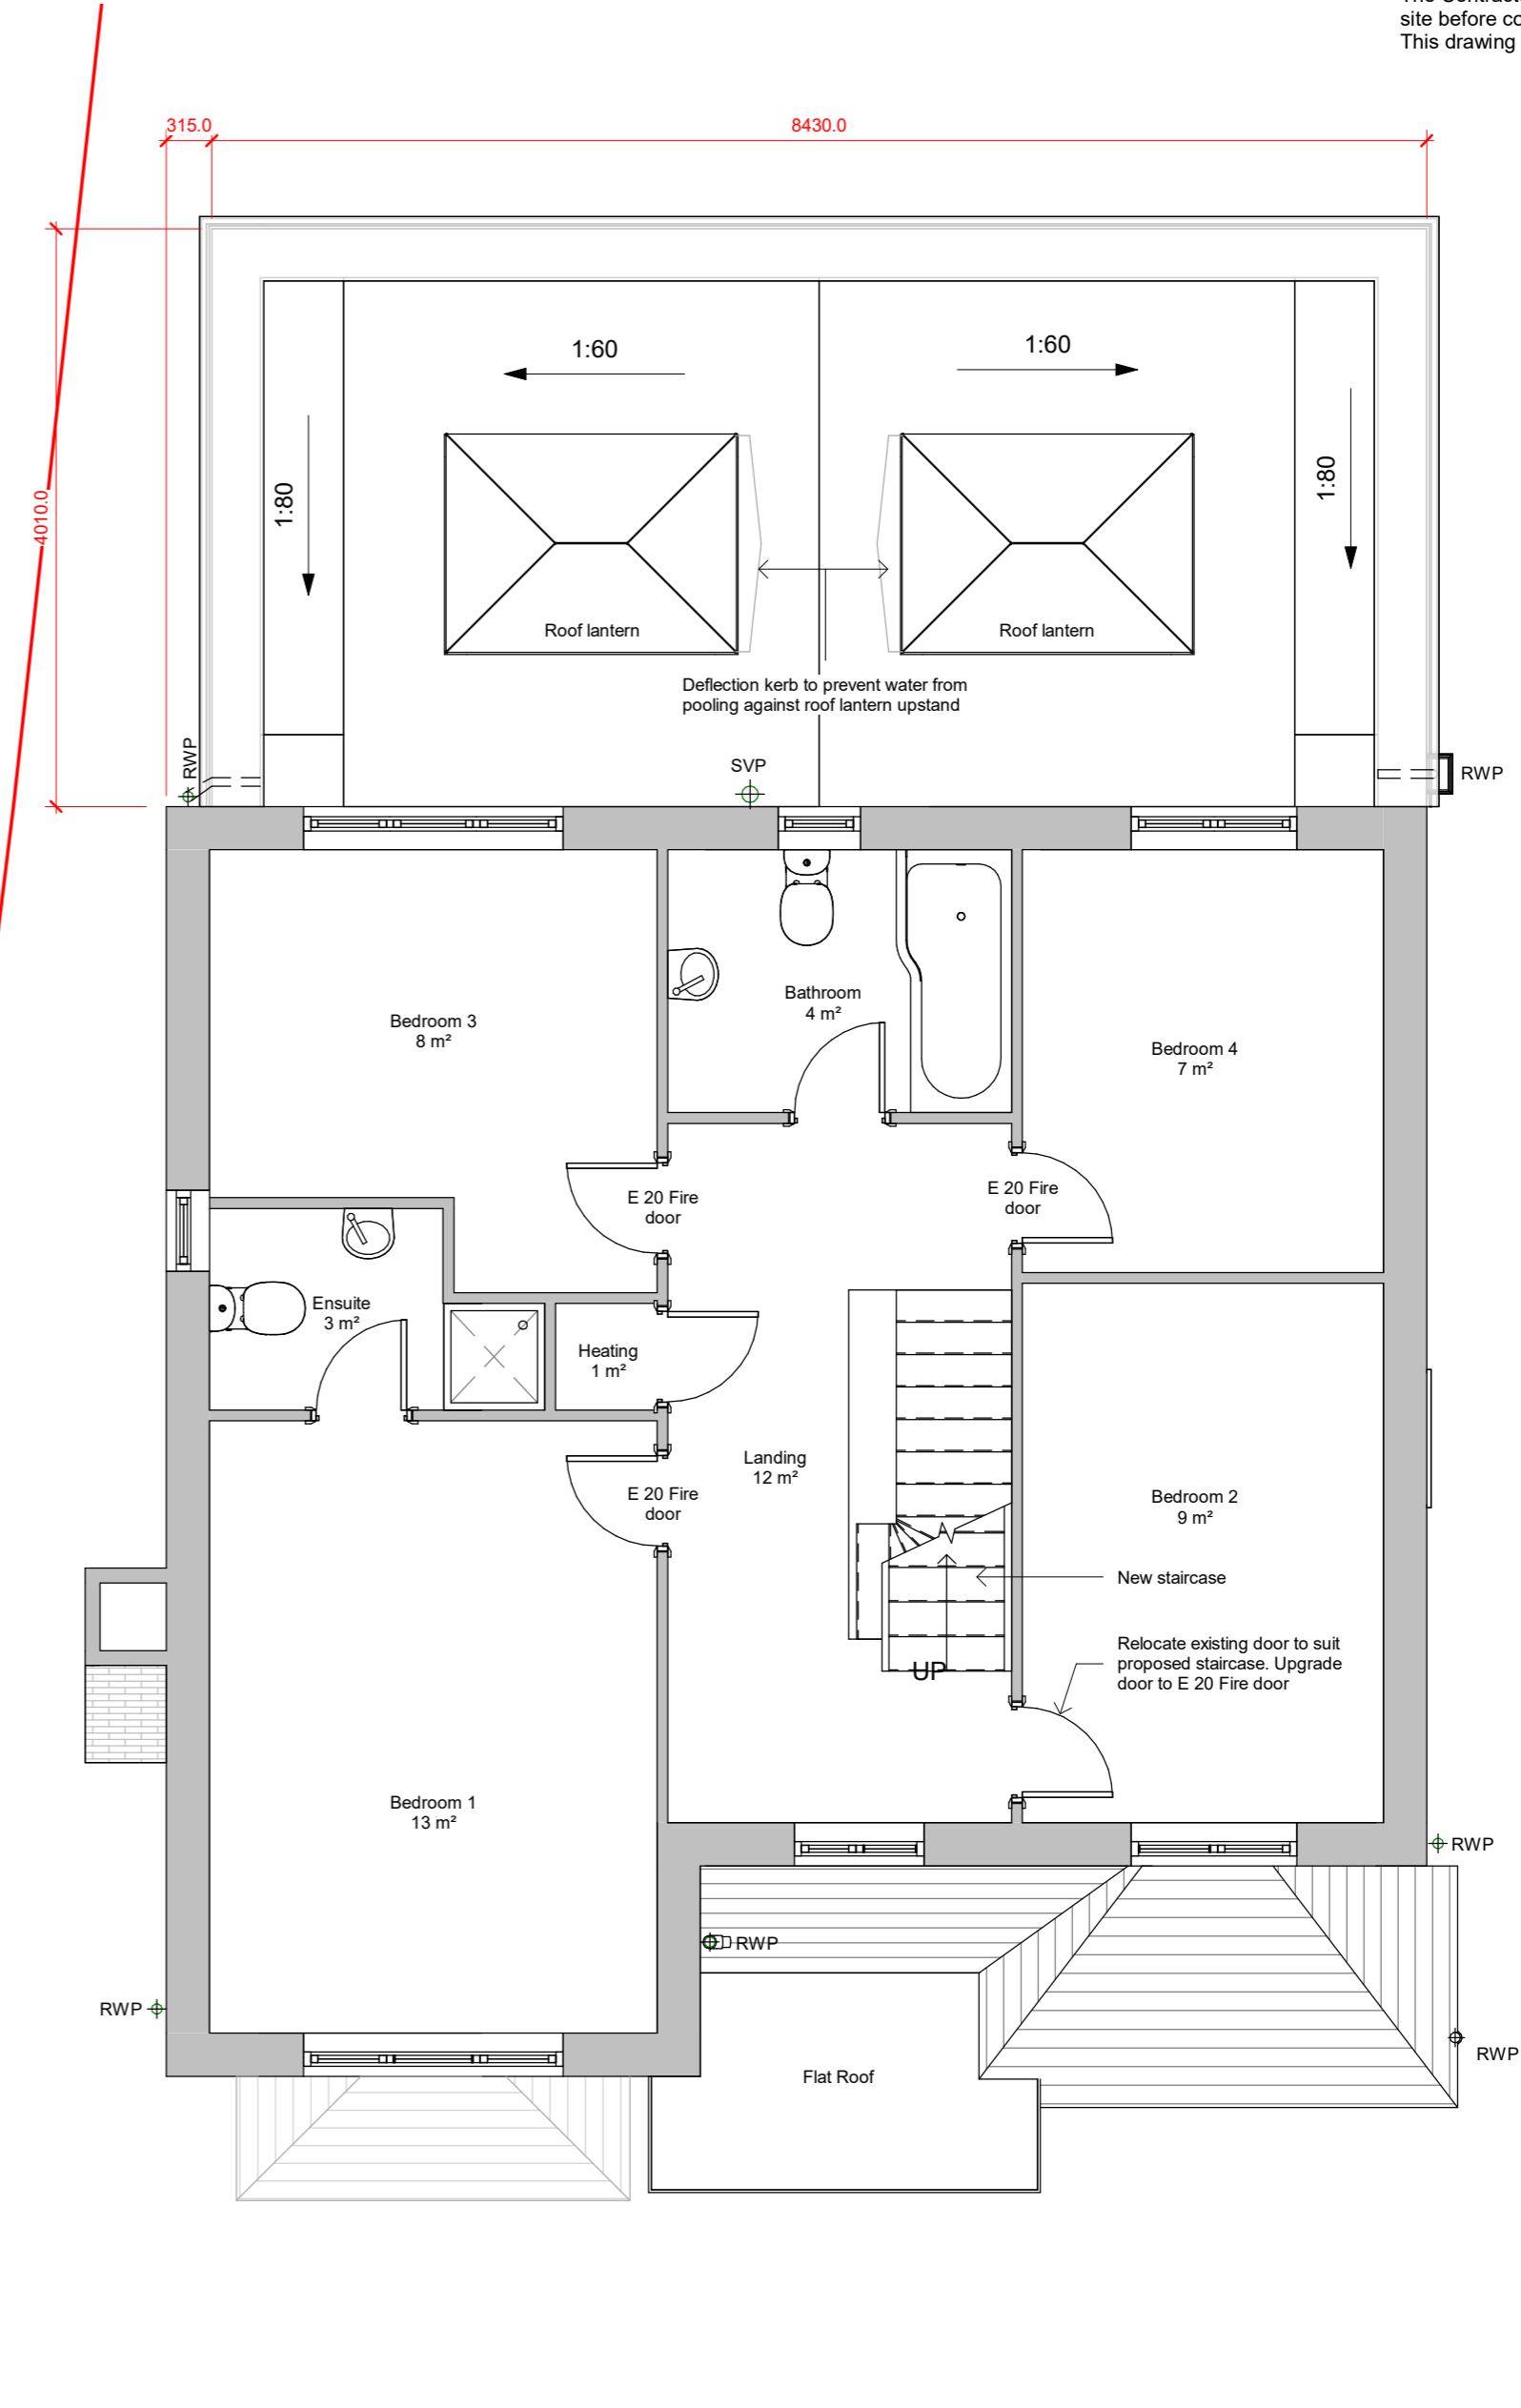

First Floor Plan  
1 : 50



No.	Description	Date
A	Updated to suit Clients comments	13.10.22

PROJECT  
**50 Satinwood Crescent, Liverpool, L31 1JZ**

SHEET  
**Proposed Floor Plans**

CLIENT <b>Mr. M. Henry</b>		
Date September 2022	Project number RD-193	Scale (@ A2) 1 : 50
DRAWING NUMBER PL-103		REV A