



1:5	mm	50	150	250
1:10	mm	100	300	500
1:20	mm	500	800	1000
1:50	mm	500	1500	2500

The Contractor is to check all dimensions and conditions on site before commencing. Do not scale from this drawing. This drawing remains the copyright of Reid Design Limited

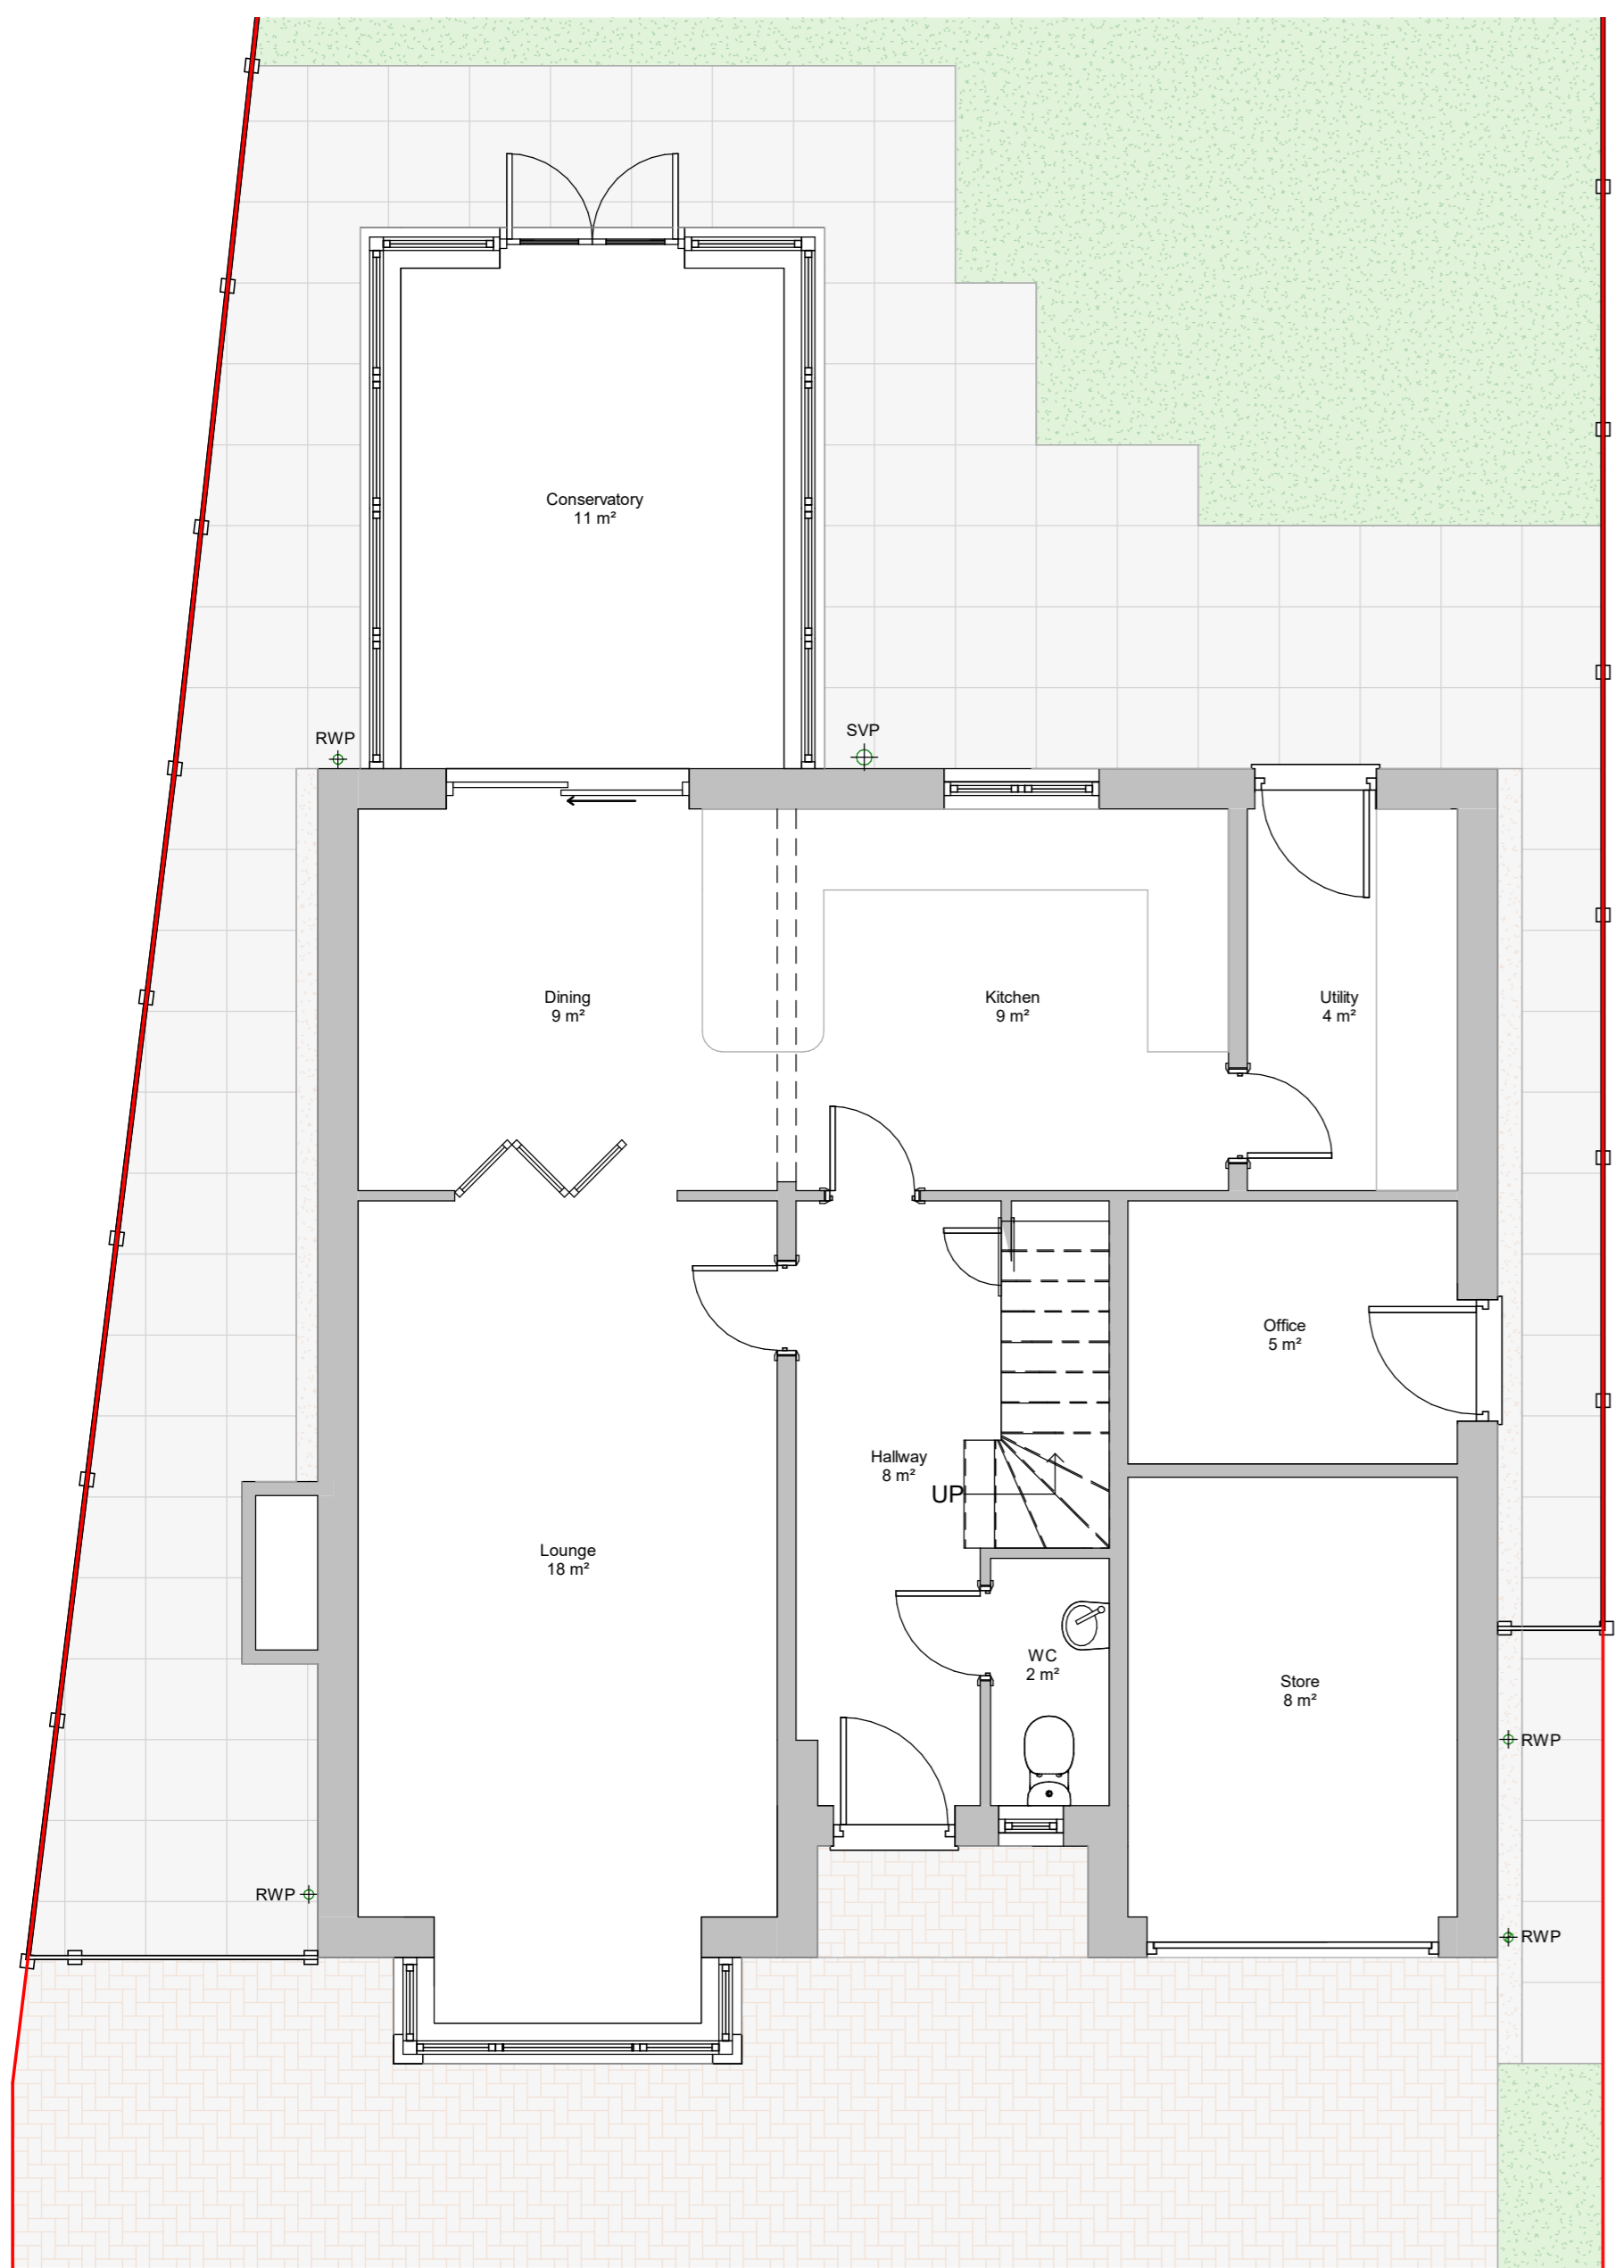

Ground Floor
1 : 50

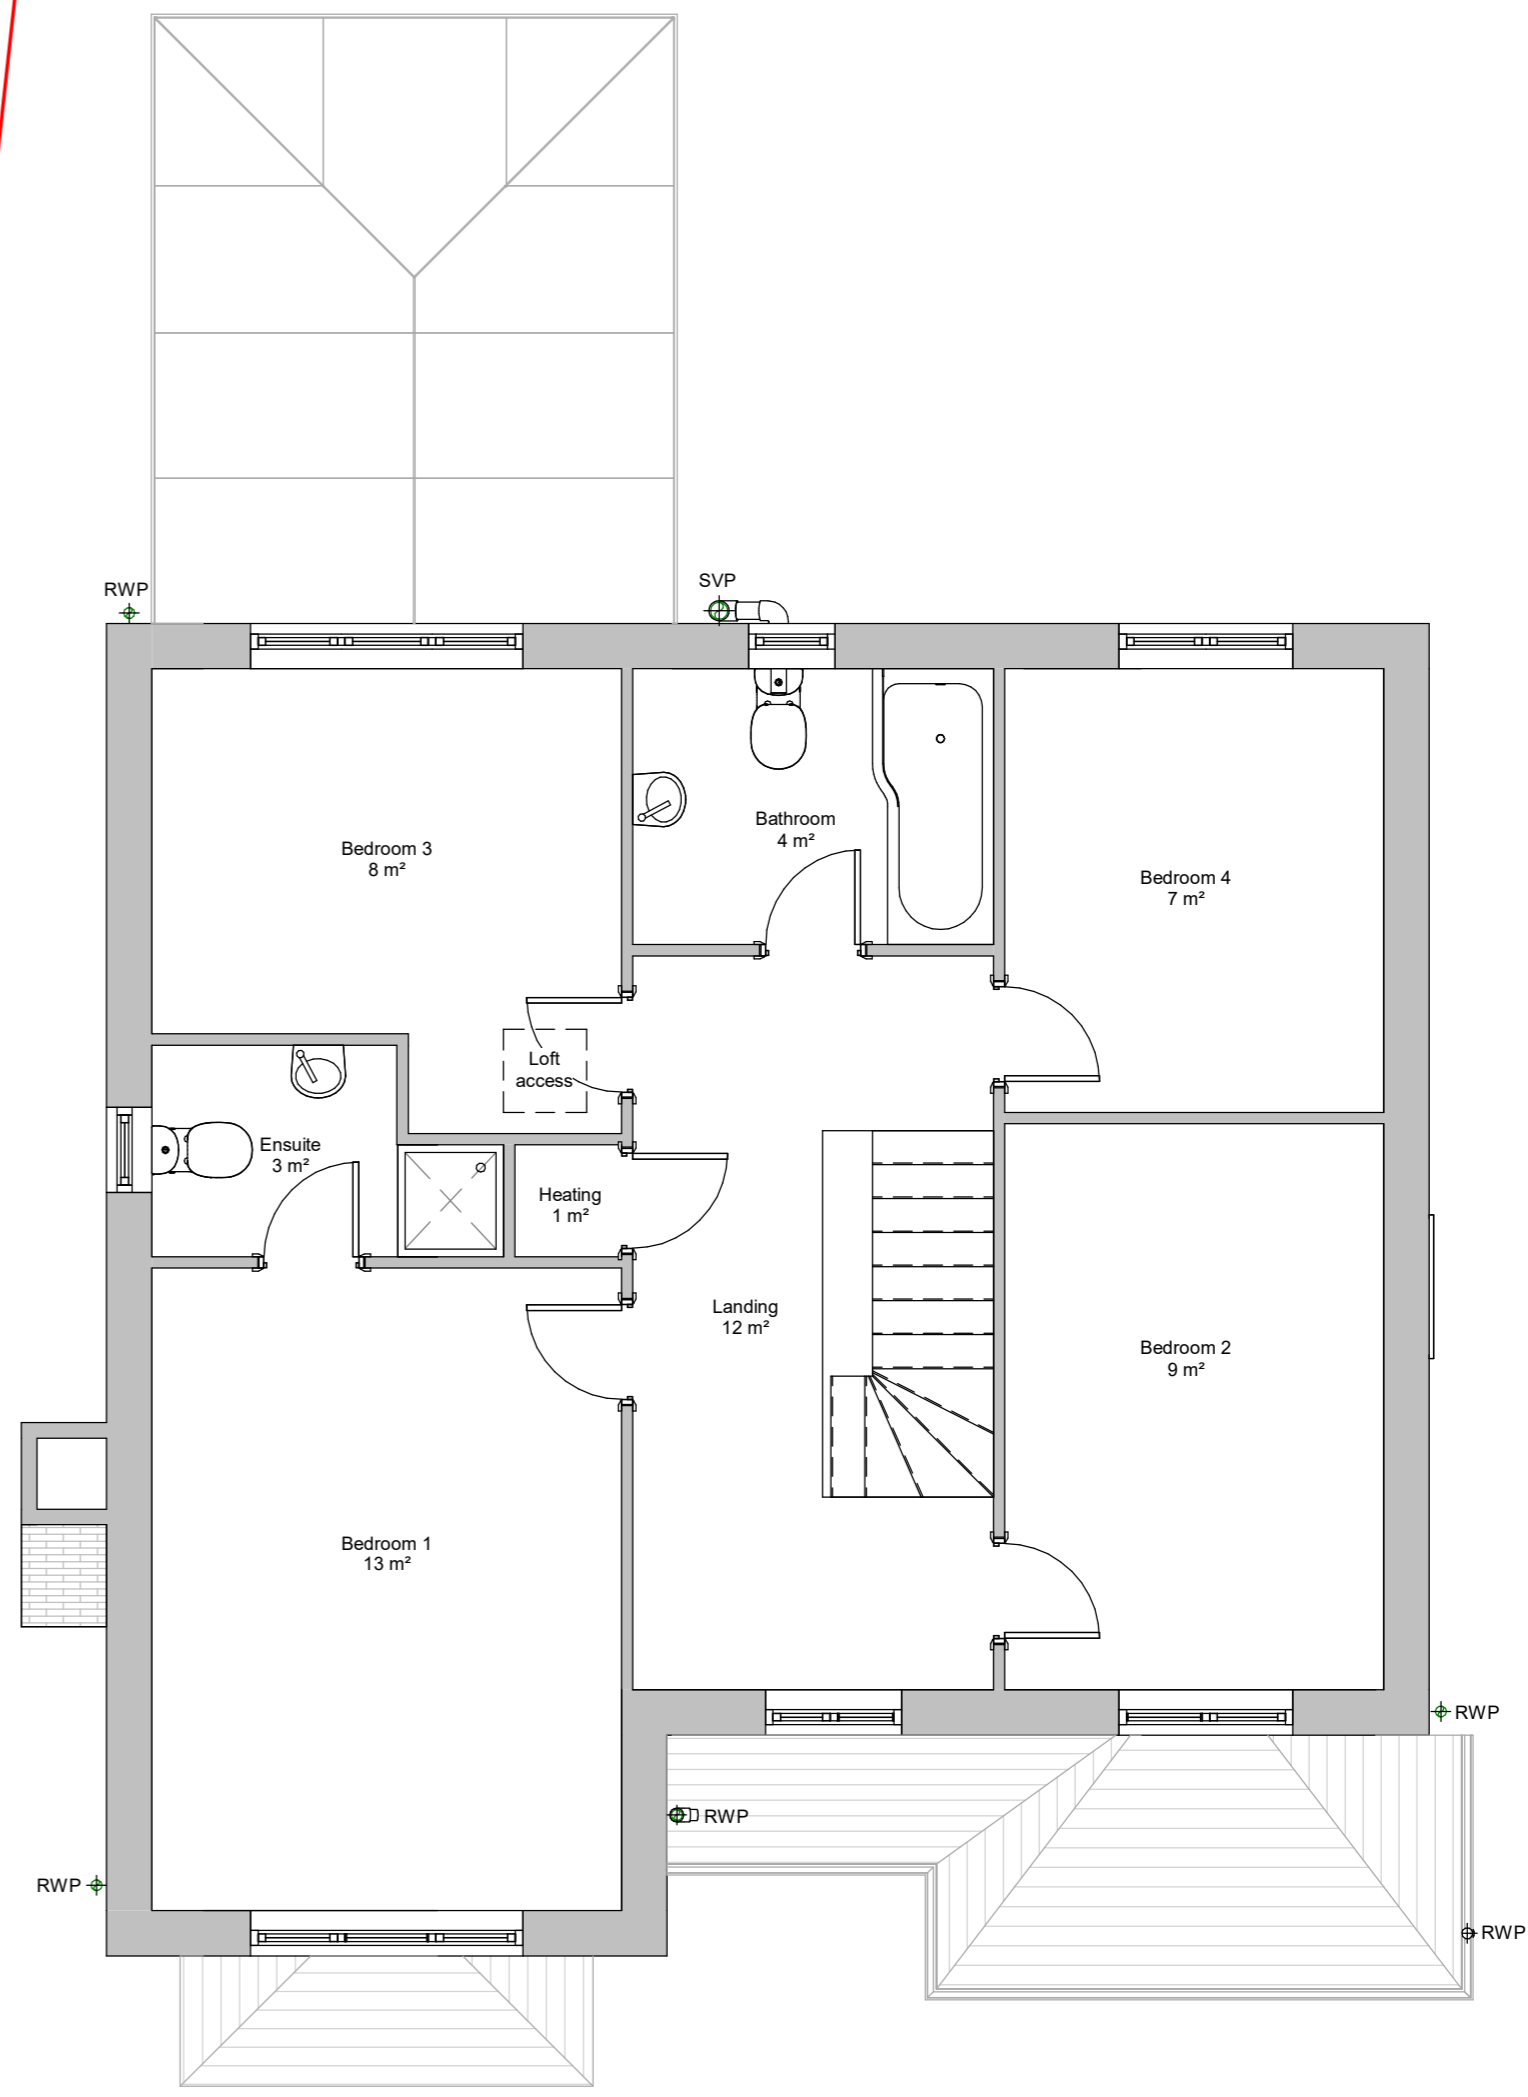

First Floor Plan
1 : 50



No.	Description	Date

PROJECT	50 Satinwood Crescent, Liverpool, L31 1JZ	
SHEET	Existing Floor Plans	

CLIENT	Mr. M. Henry	
Date	Project number	Scale (@ A2)
September 2022	RD-193	1 : 50
DRAWING NUMBER		REV
PL-101		