


1:100	mm	1000	3000	5000
1:200	mm	5000	8000	
1:500	M	5	15	25
1:1250	M	10	30	50

The Contractor is to check all dimensions and conditions on site before commencing. Do not scale from this drawing. This drawing remains the copyright of Reid Design Limited

SITE PLAN @ 1:1250

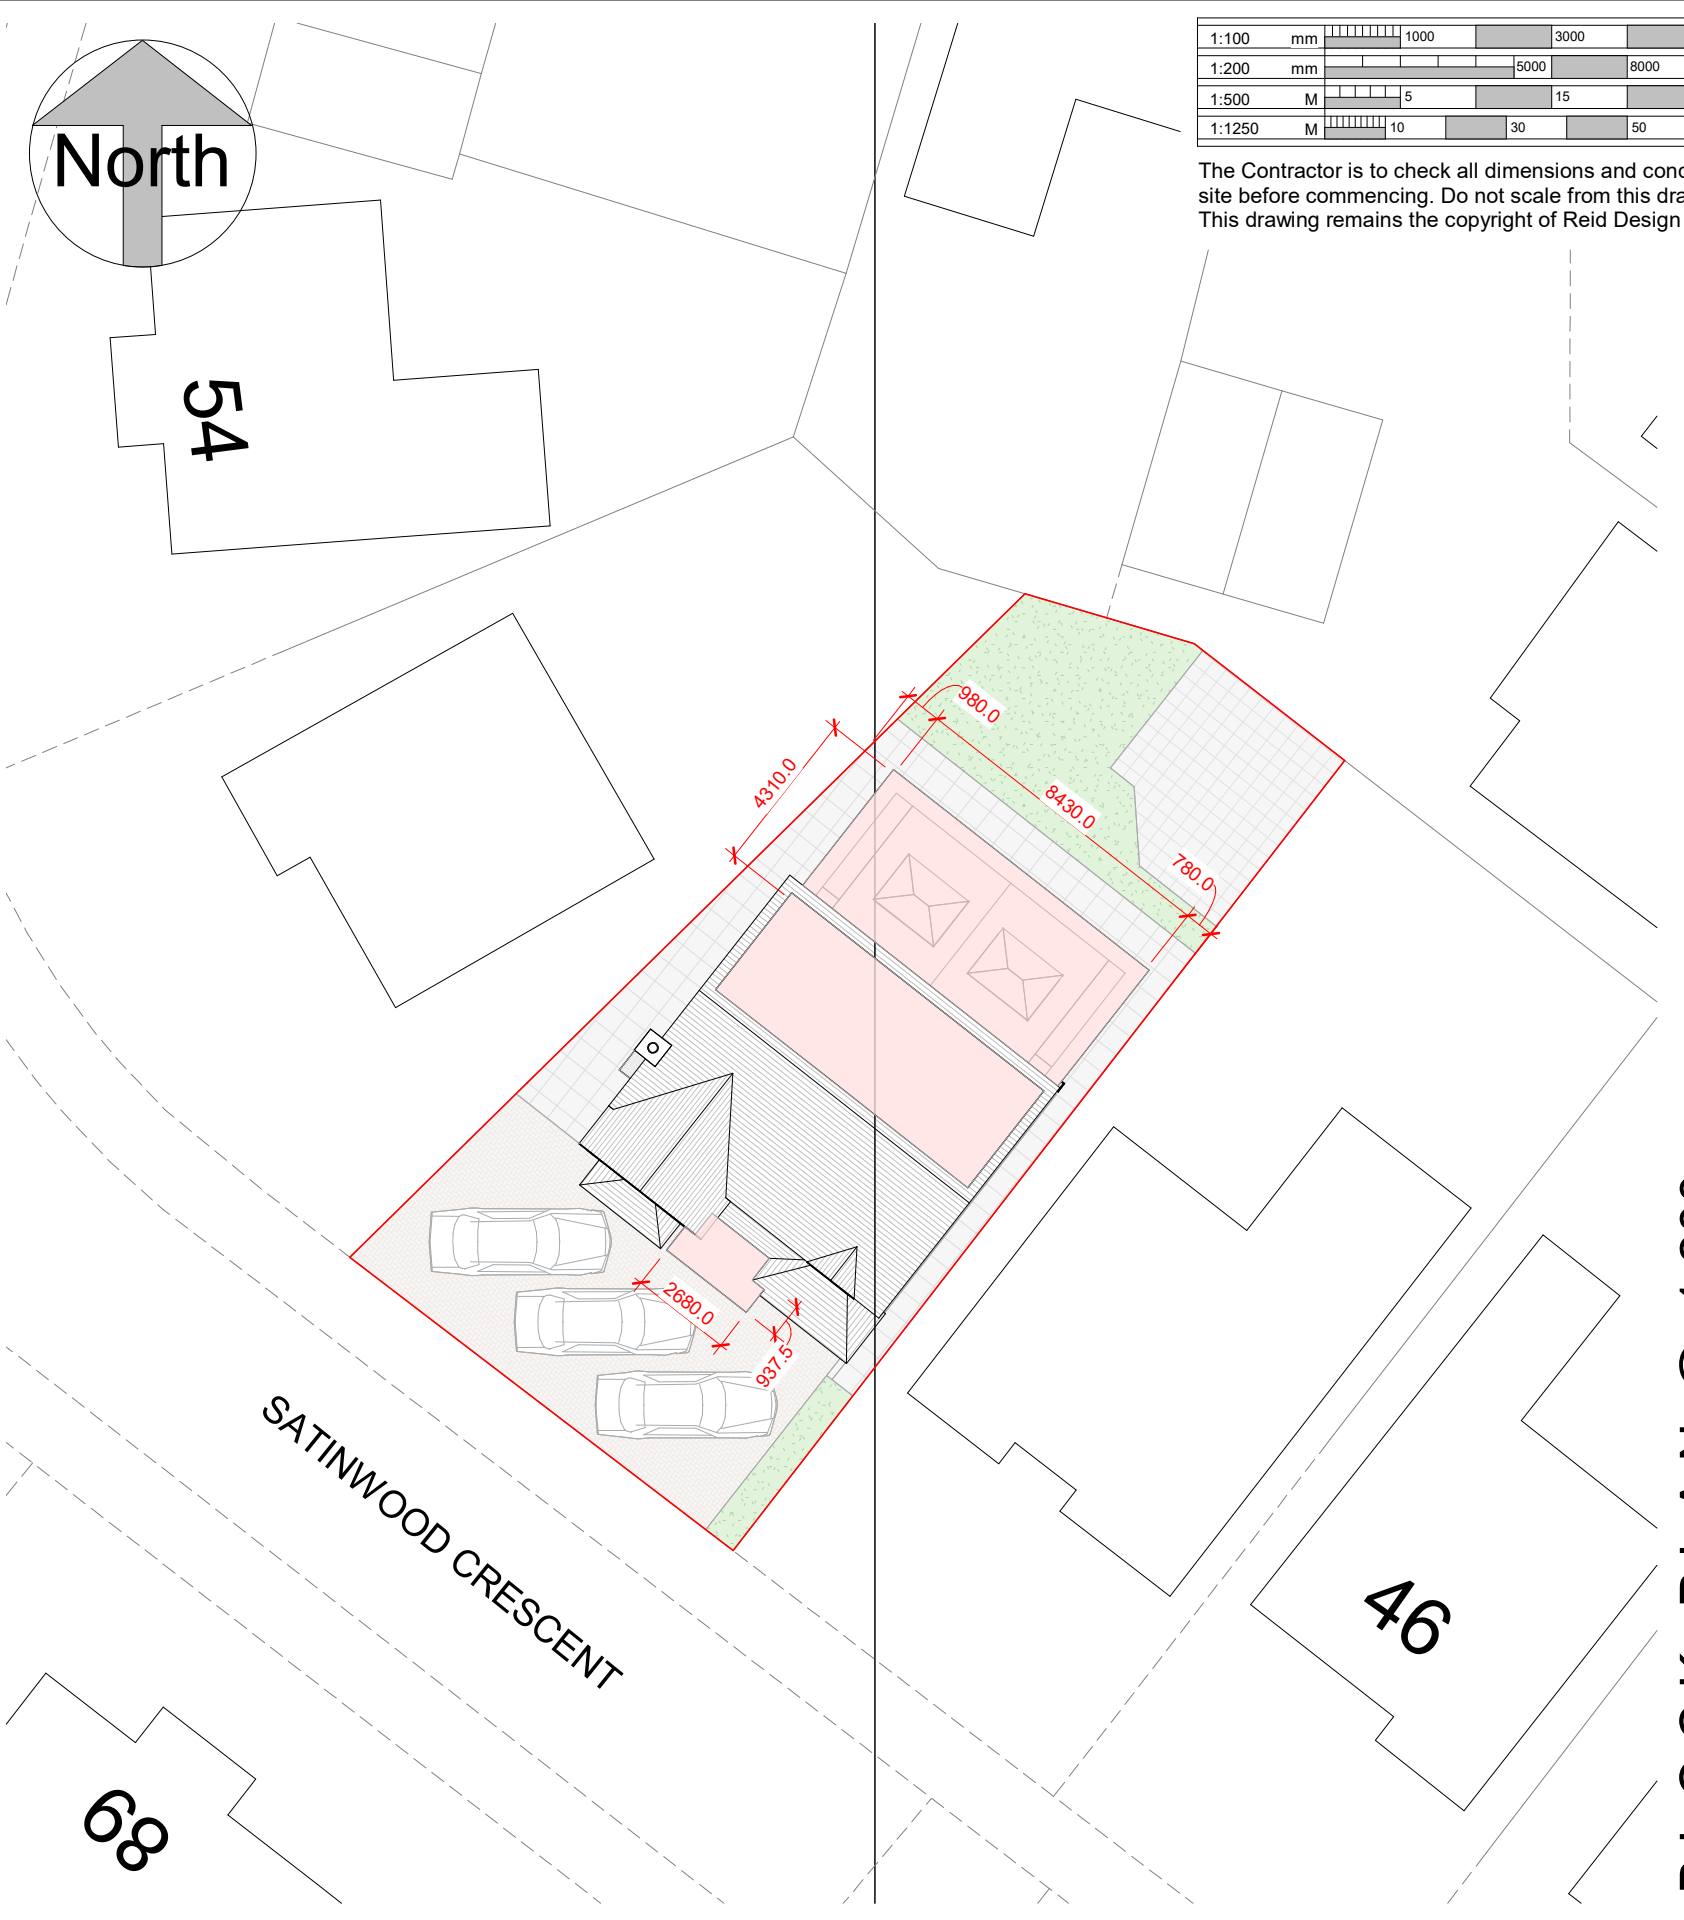

BLOCK PLAN @ 1:200



No.	Description	Date
A	Proposed works shaded red	25.10.22

PROJECT	50 Satinwood Crescent, Liverpool, L31 1JZ
SHEET	Site Location & Block Plan

CLIENT			Mr. M. Henry
Date	Project number	Scale (@ A3)	
September 2022	RD-193	As indicated	
DRAWING NUMBER			REV
PL100			A