
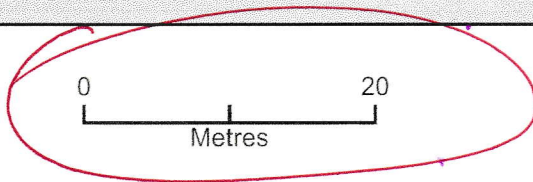


Stotehayes SITE PLAN 2

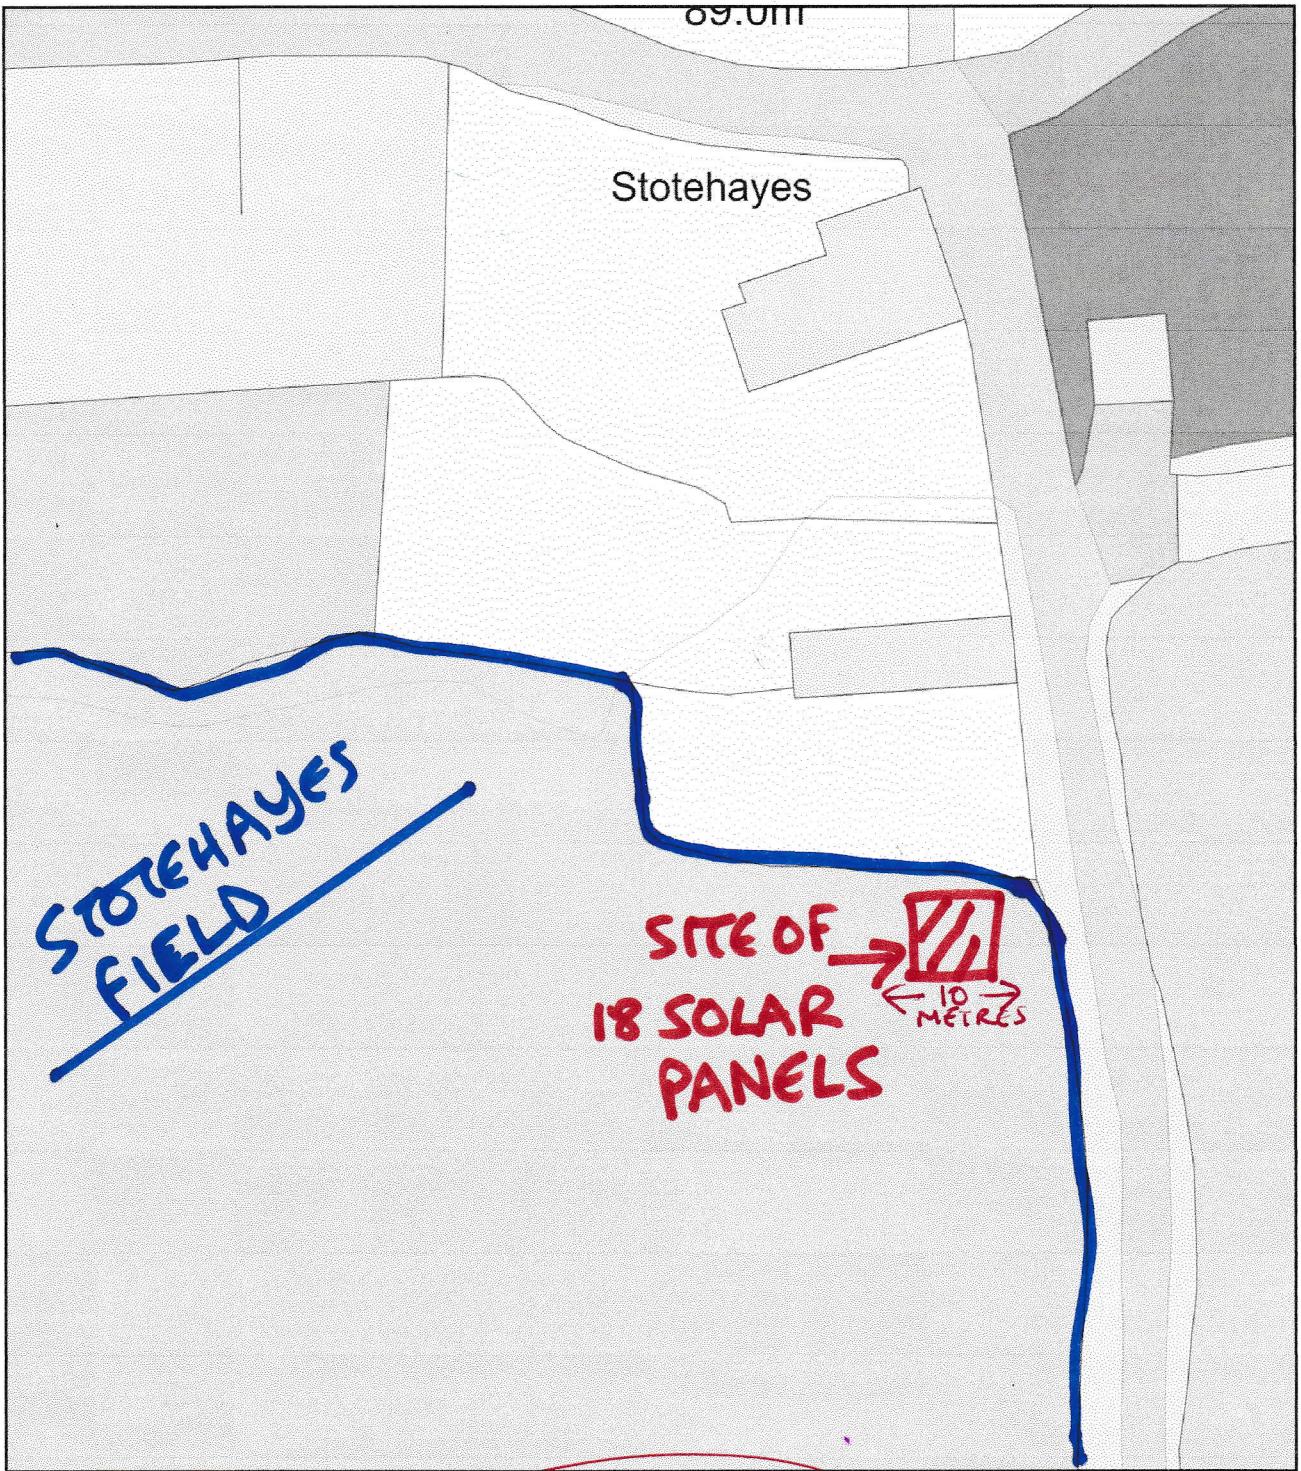

Plan Produced for: Stephen Brenninkmeijer
Date Produced: 10 Oct 2022
Plan Reference Number: TQRQM22283133535663
Scale: 1:500 @ A4