




NORTH EAST ELEVATION

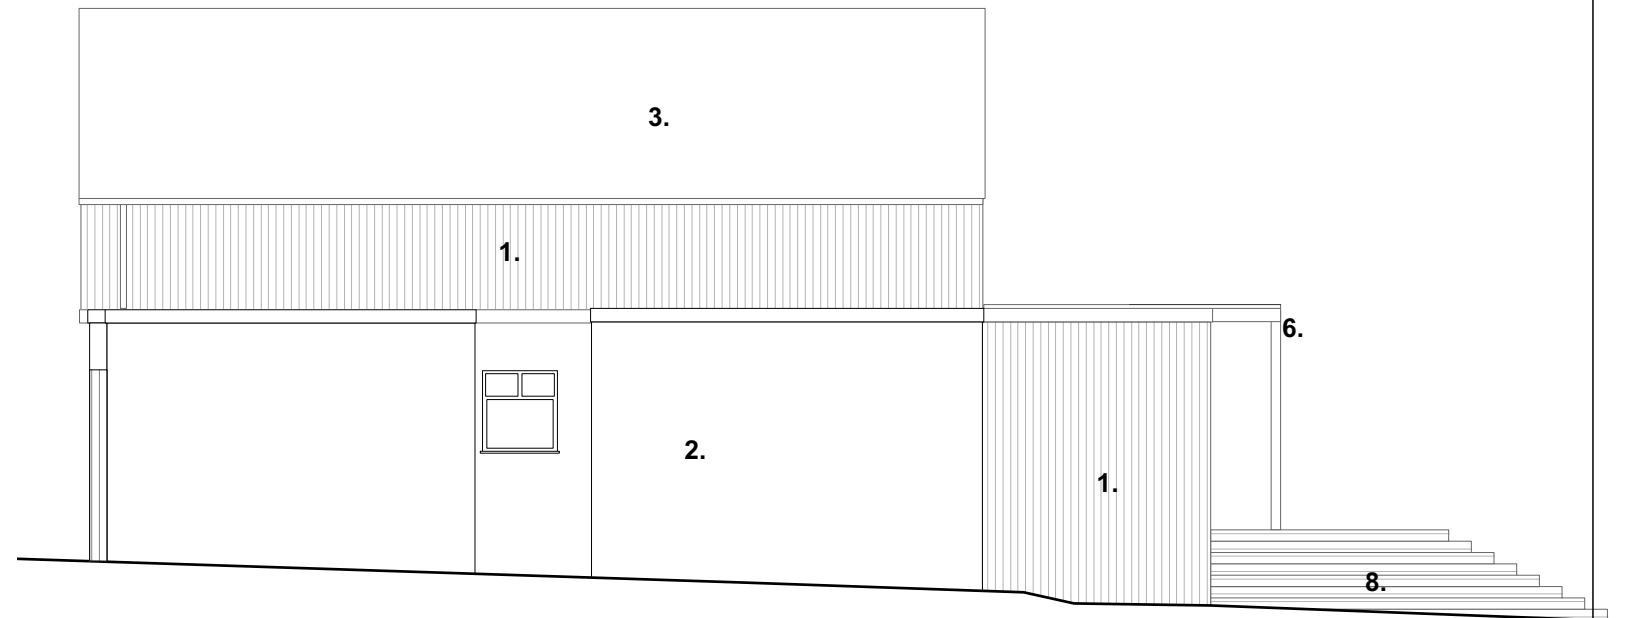

NORTH WEST ELEVATION

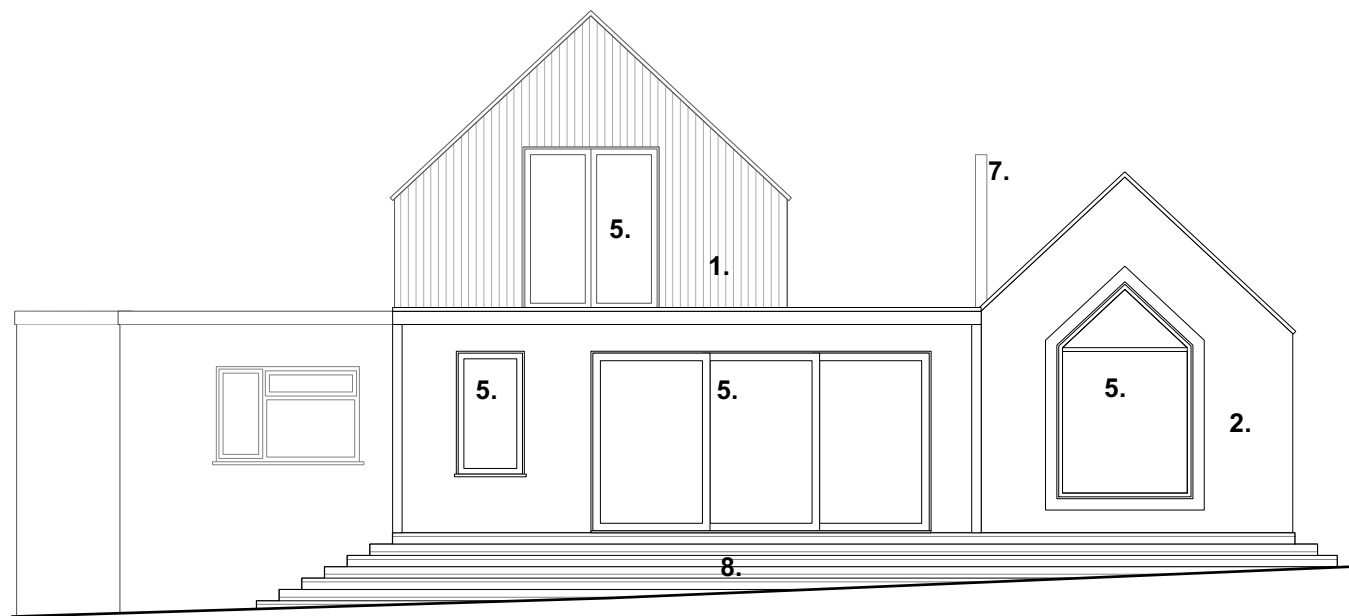


SOUTH WEST ELEVATION

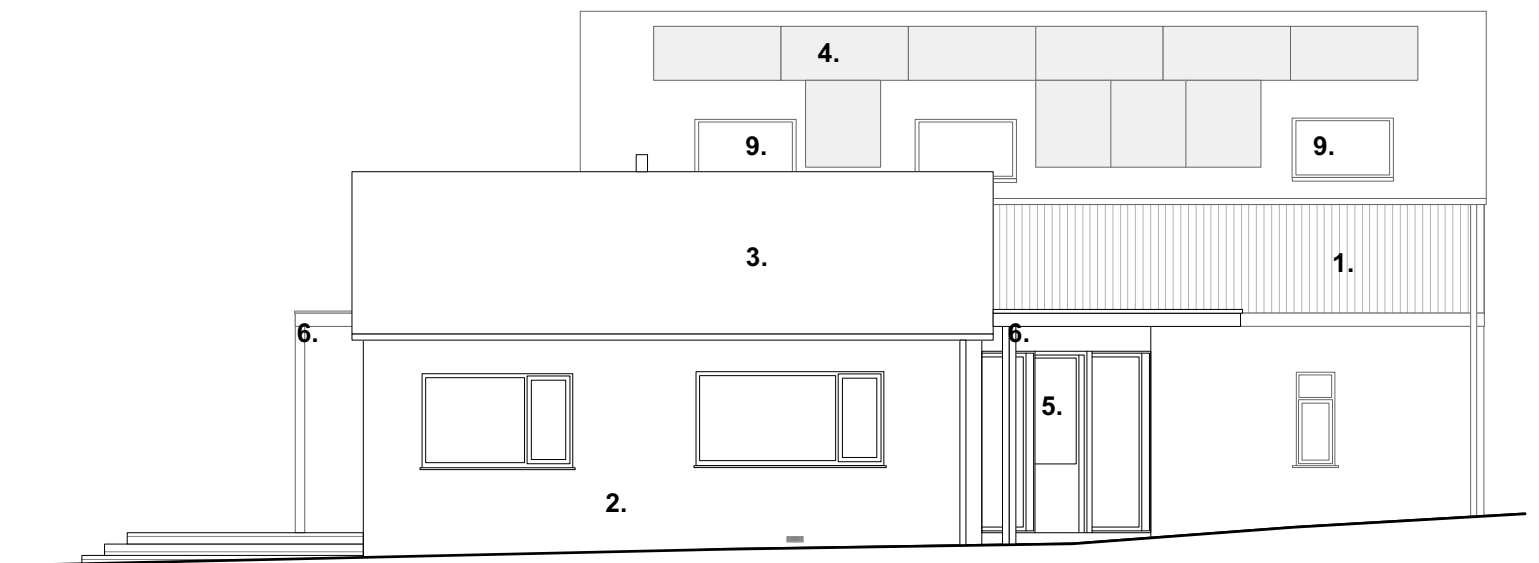

SOUTH EAST ELEVATION

MATERIALS KEY

- 1. Timber Cladding
- 2. Render
- 3. Red Clay Tiles
- 4. Solar Panels
- 5. New door/window
- 6. Timber pergola
- 7. Chimney Flue
- 8. Timber decking
- 9. Rooflight

 

barefoot architects

a: Unit 5.2 Paintworks
Bristol BS4 3EH
e: info@barefootarchitects.co.uk
t: 0117 9070 971

General Notes

- 1. All dimensions to be checked on site
- 2. Unless otherwise stated dimensions are in millimetres
- 3. Drawings to be read in conjunction with all other project drawings
- 4. Copyright Barefoot Architects Ltd.

No. Date Issue Notes

Planning Drawings
24.10.22

Project Glen Avenue	Drawn By MG	Date 09/2022
Drawing Title Proposed Elevations	Scale 1:100@A3	
Job No. 2220	Drawing No. 2220-P-150	Revision