

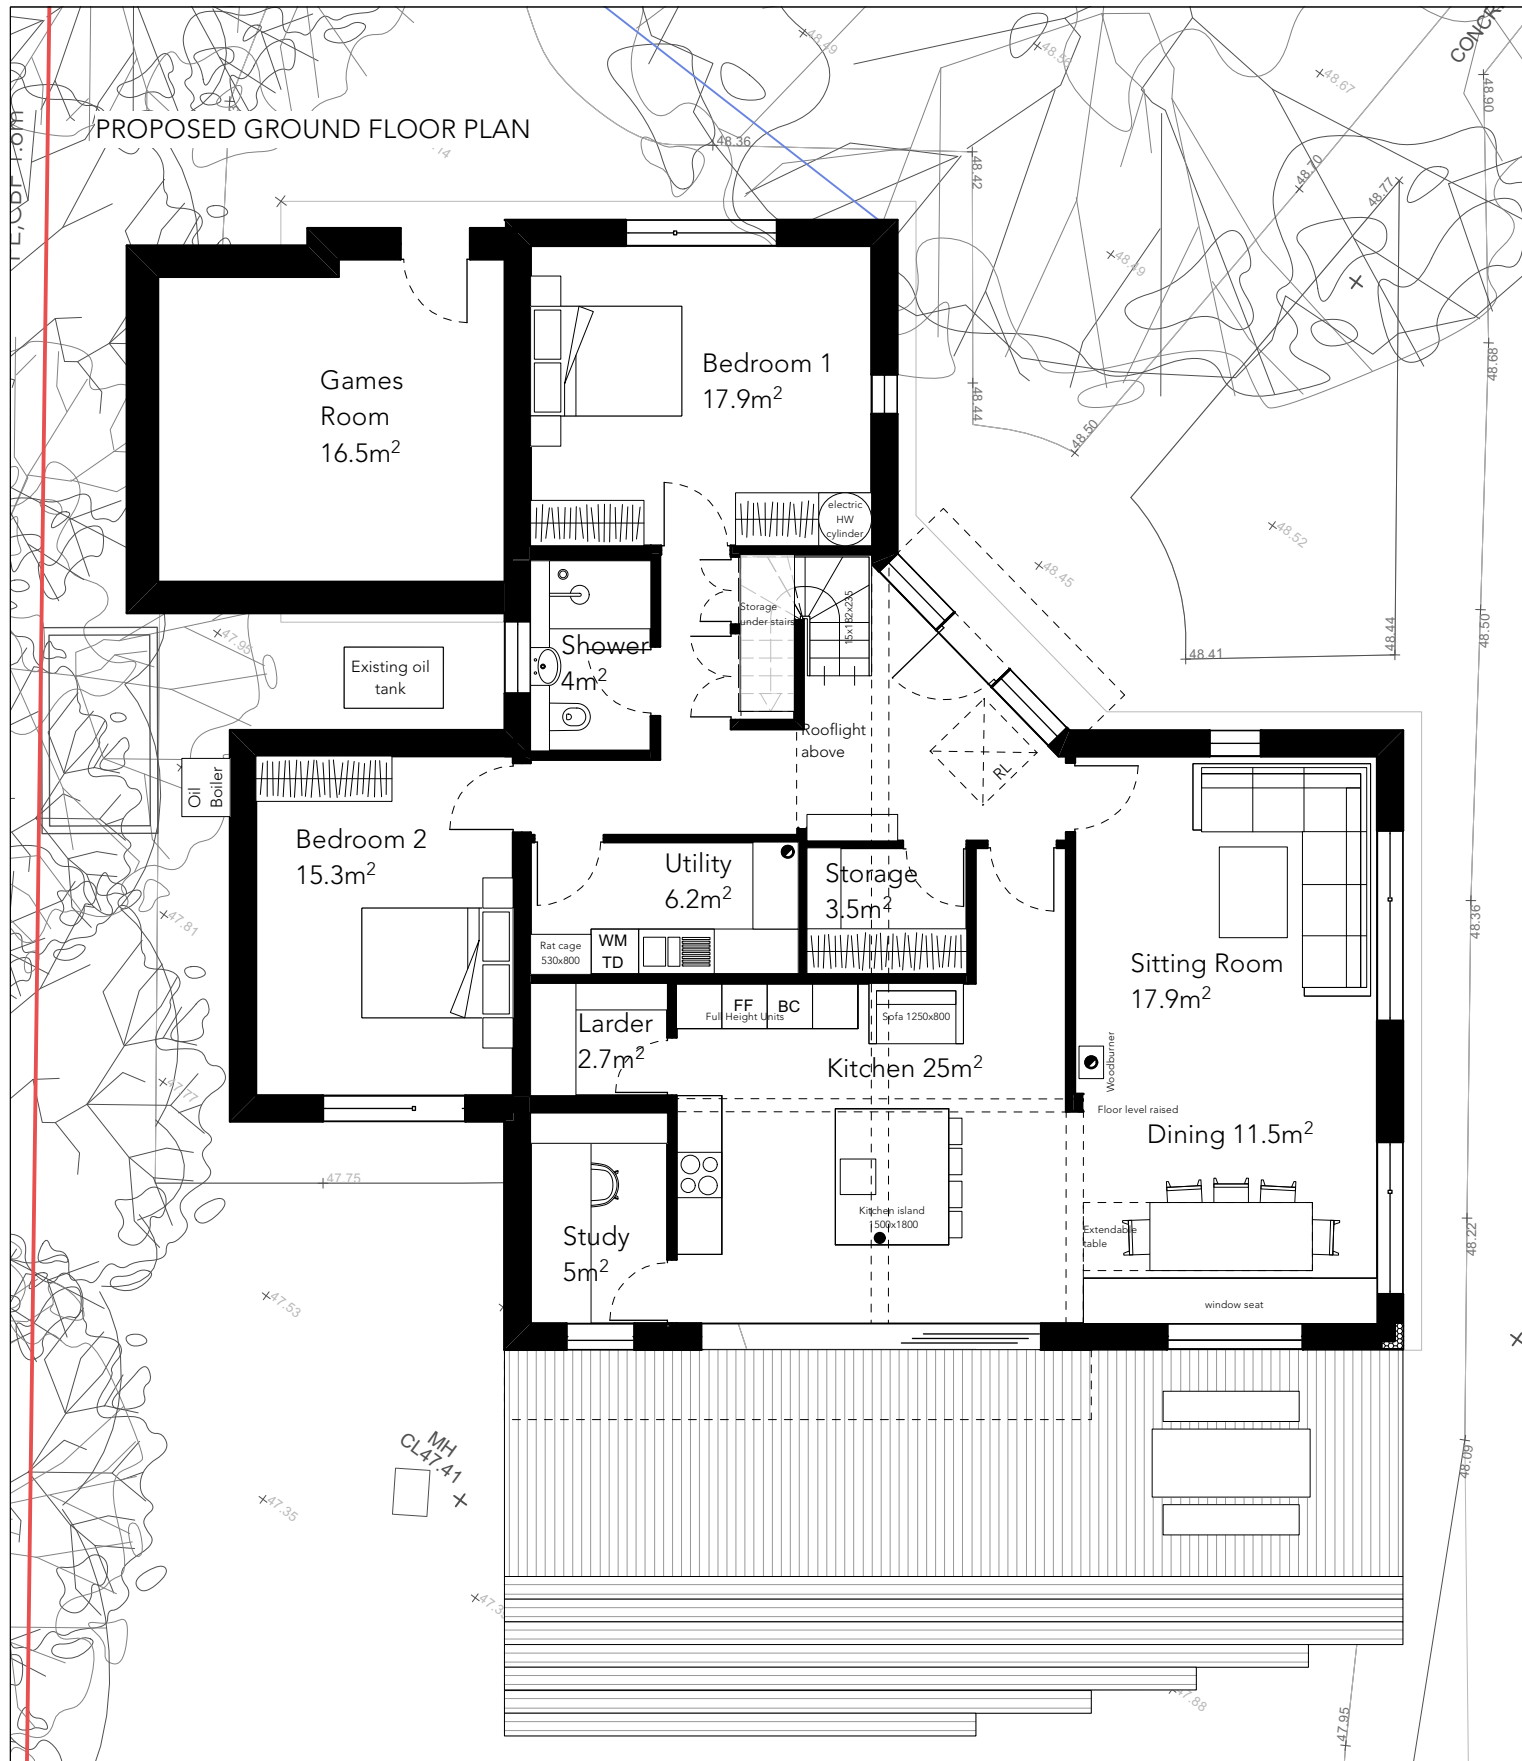


PROPOSED GROUND FLOOR PLAN

 

PROPOSED FIRST FLOOR PLAN

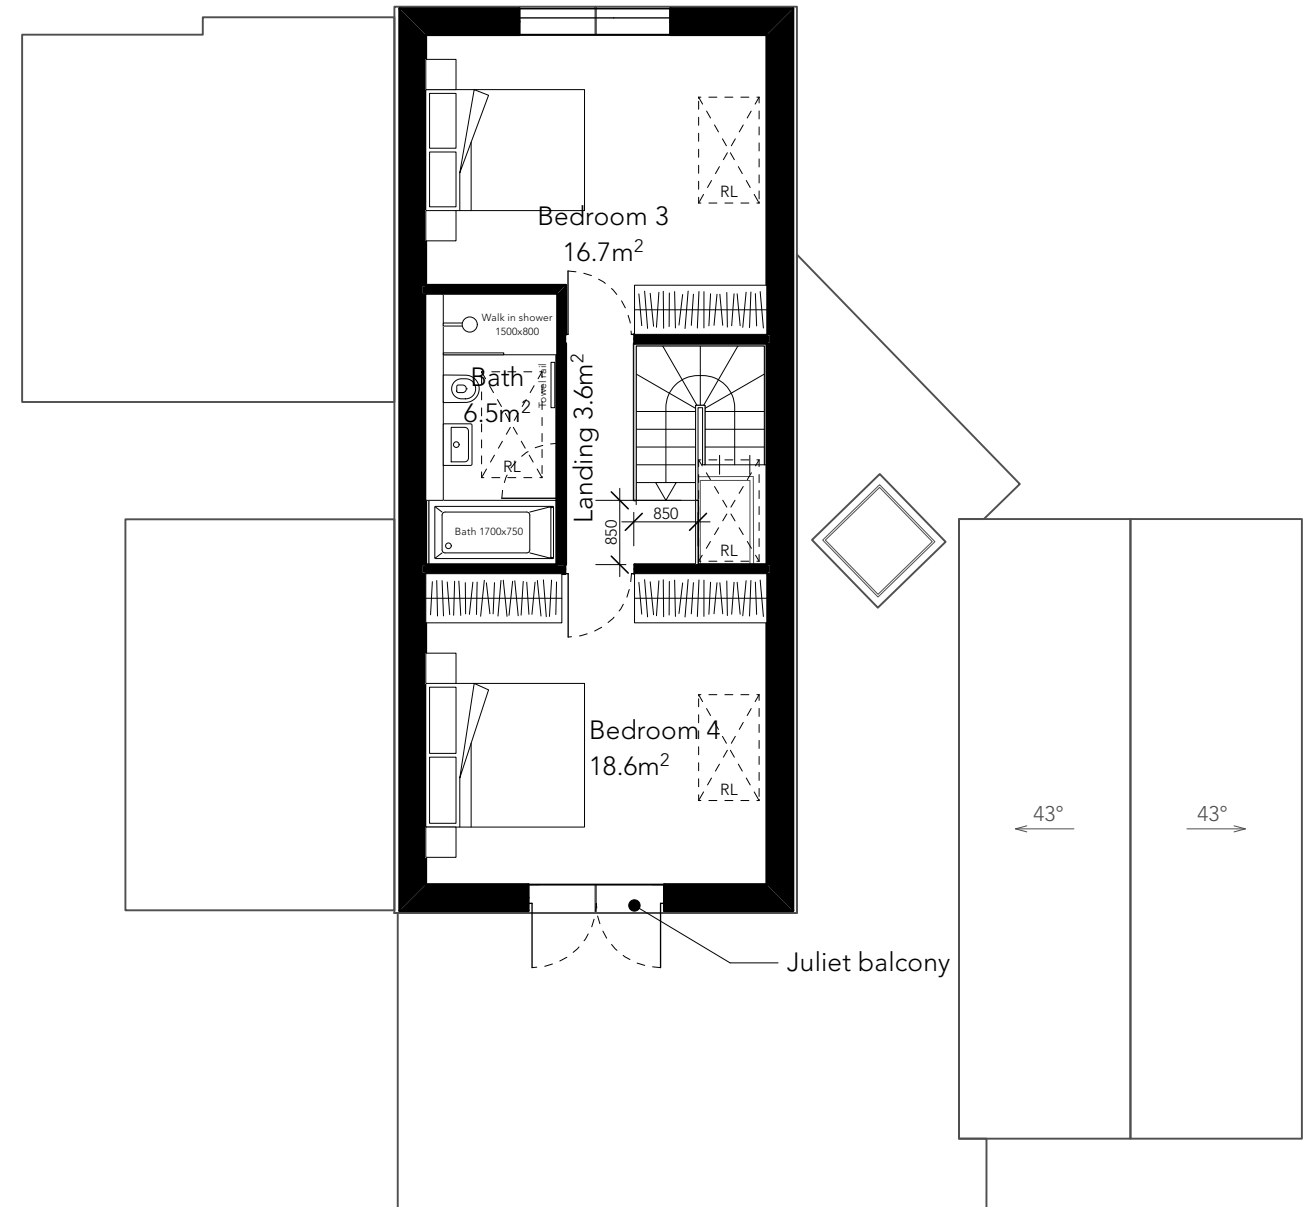

barefoot architects

a: Unit 5.2 Paintworks
Bristol BS4 3EH

General Notes

1. All dimensions to be checked on site
2. Unless otherwise stated dimensions are in millimetres
3. Drawings to be read in conjunction with all other project drawings

rchitects Ltd.

No.	Date	Issue Notes

Project Glen Avenue	Drawn By MG	Date 09/2022
Drawing Title Proposed GF and FF plans	Scale 1:100@A3	
Job No. 2220	Drawing No. 2220-P-120	Revision

DRAFT DEVELOPED DESIGN 06.10.2022