

Notes:
As existing drawings based on survey information provided by Terra measurement dated September 2020.

ALL DIMENSIONS ARE TO BE CONFIRMED ON SITE. DO NOT SCALE FROM DRAWINGS.

Key:

- Site area
- Junction visibility splay

**ISSUED FOR:
Planning**

E.	21/07/2022	Site area updated to include visibility splays
D.	14/07/2022	Visibility splays shown
C.	07/06/2022	Planning Issue
B.	30/05/2022	Landscaping & roof plan updates
A.	22/01/2021	Landscaping updates
Drawing Revision	Date	Description

Client:

Stephenson Rural

Project:

The Yews, Dunnington

Drawing Title:

Site Block Plan as Proposed

Scale:

1:500@A3

Date:

19/01/2021

Project Number:

044TYD

Drawing Number:

201

Drawing Revision:


E.

Do not scale from drawings. Check all dimensions on site
© All rights reserved

CHARLOTTE KITCHEN ARCHITECTS LTD.

82 Greenshaw Drive, Haxby, York, YO32 3DG
T: 07815 094360 E:charlie@charlottekitchenarchitects.co.uk
www.charlottekitchenarchitects.co.uk

Charlotte Kitchen Architects Limited is a registered company in England and Wales. Registered

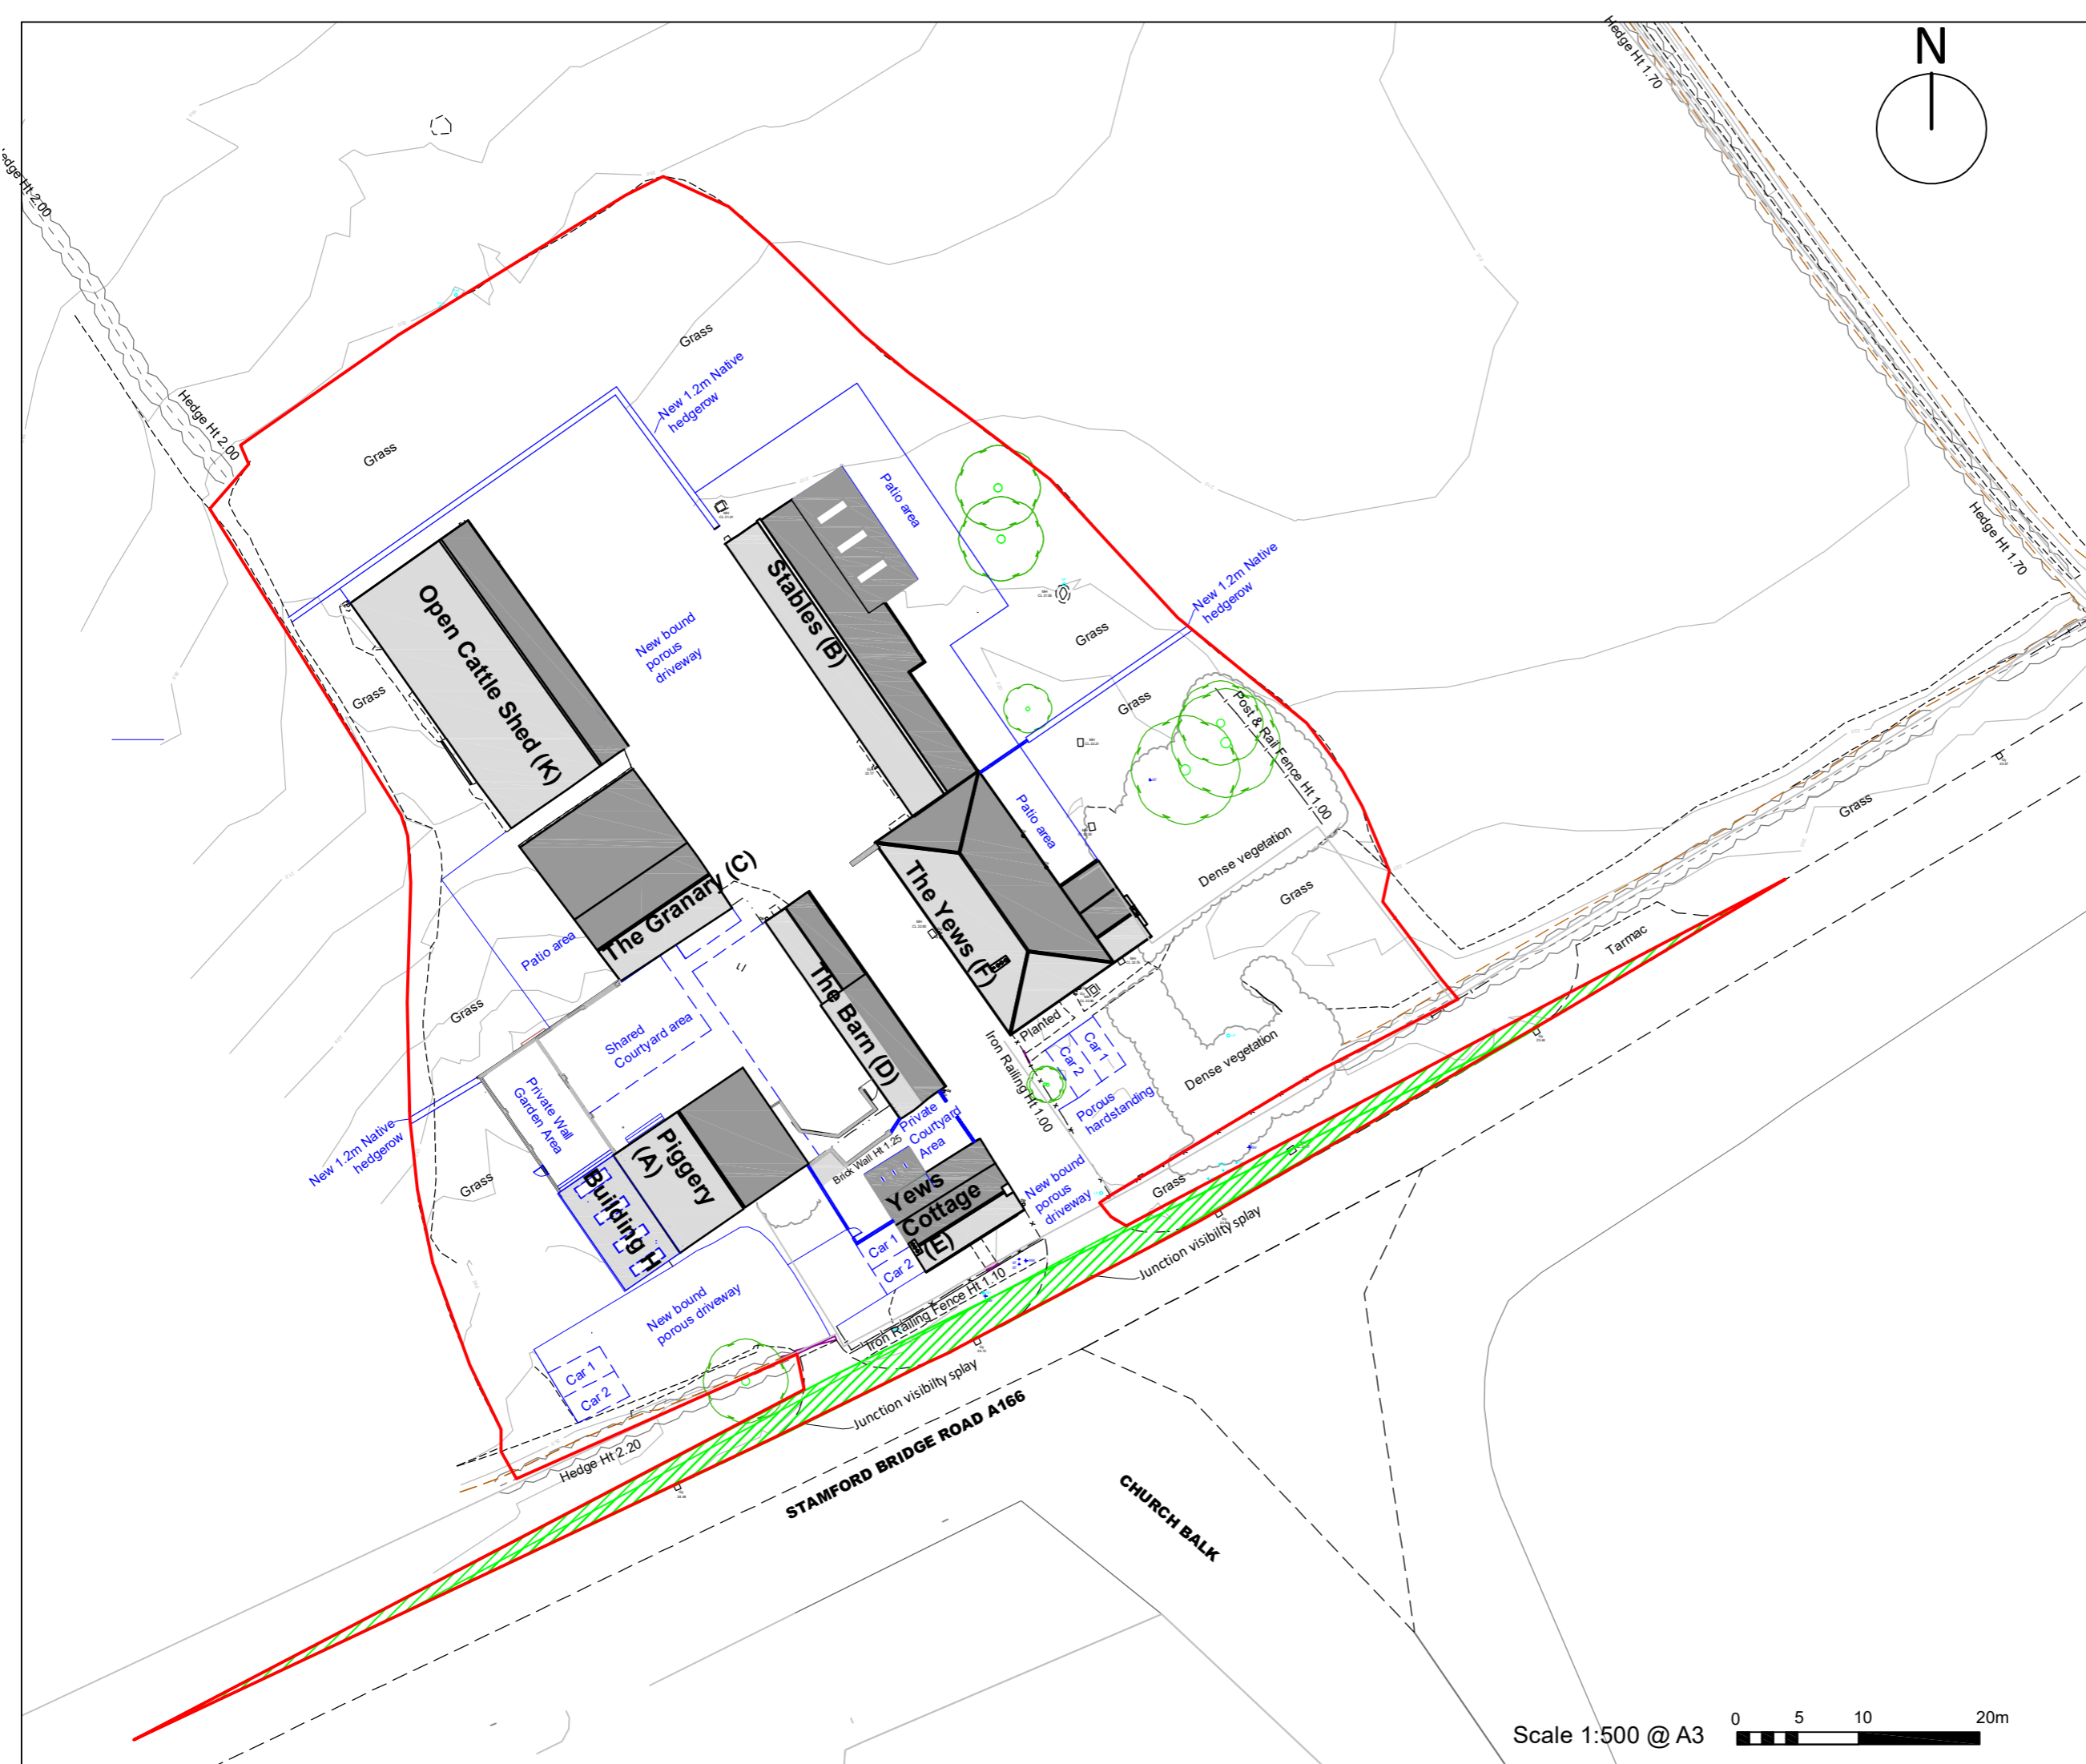

Scale 1:500 @ A3

