




Ground Floor Plan  
1:50

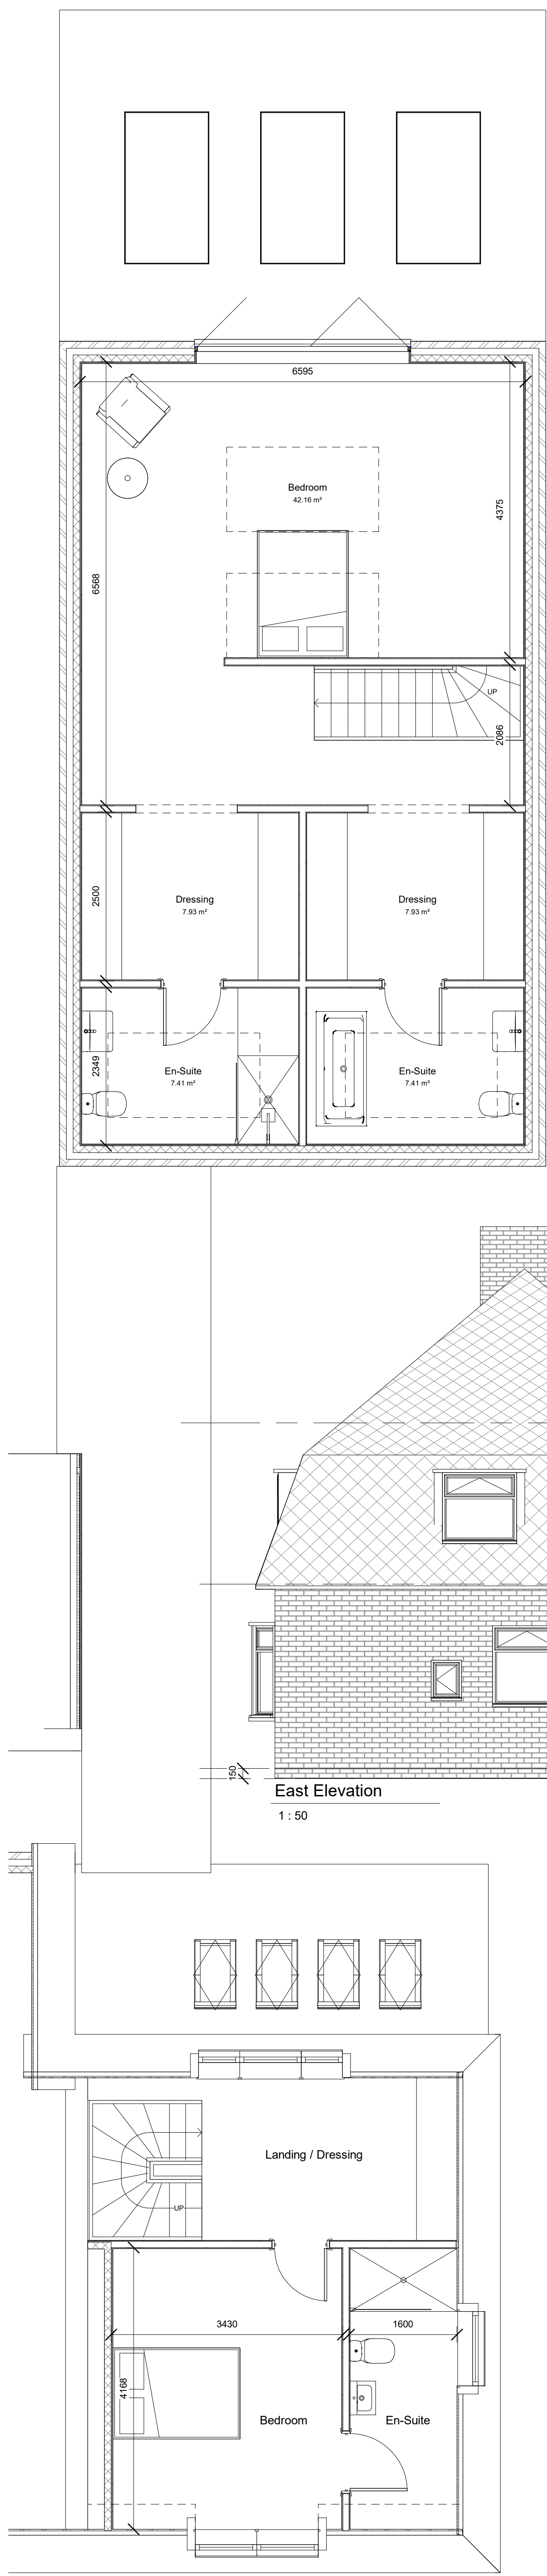


First Floor Plan  
1:50

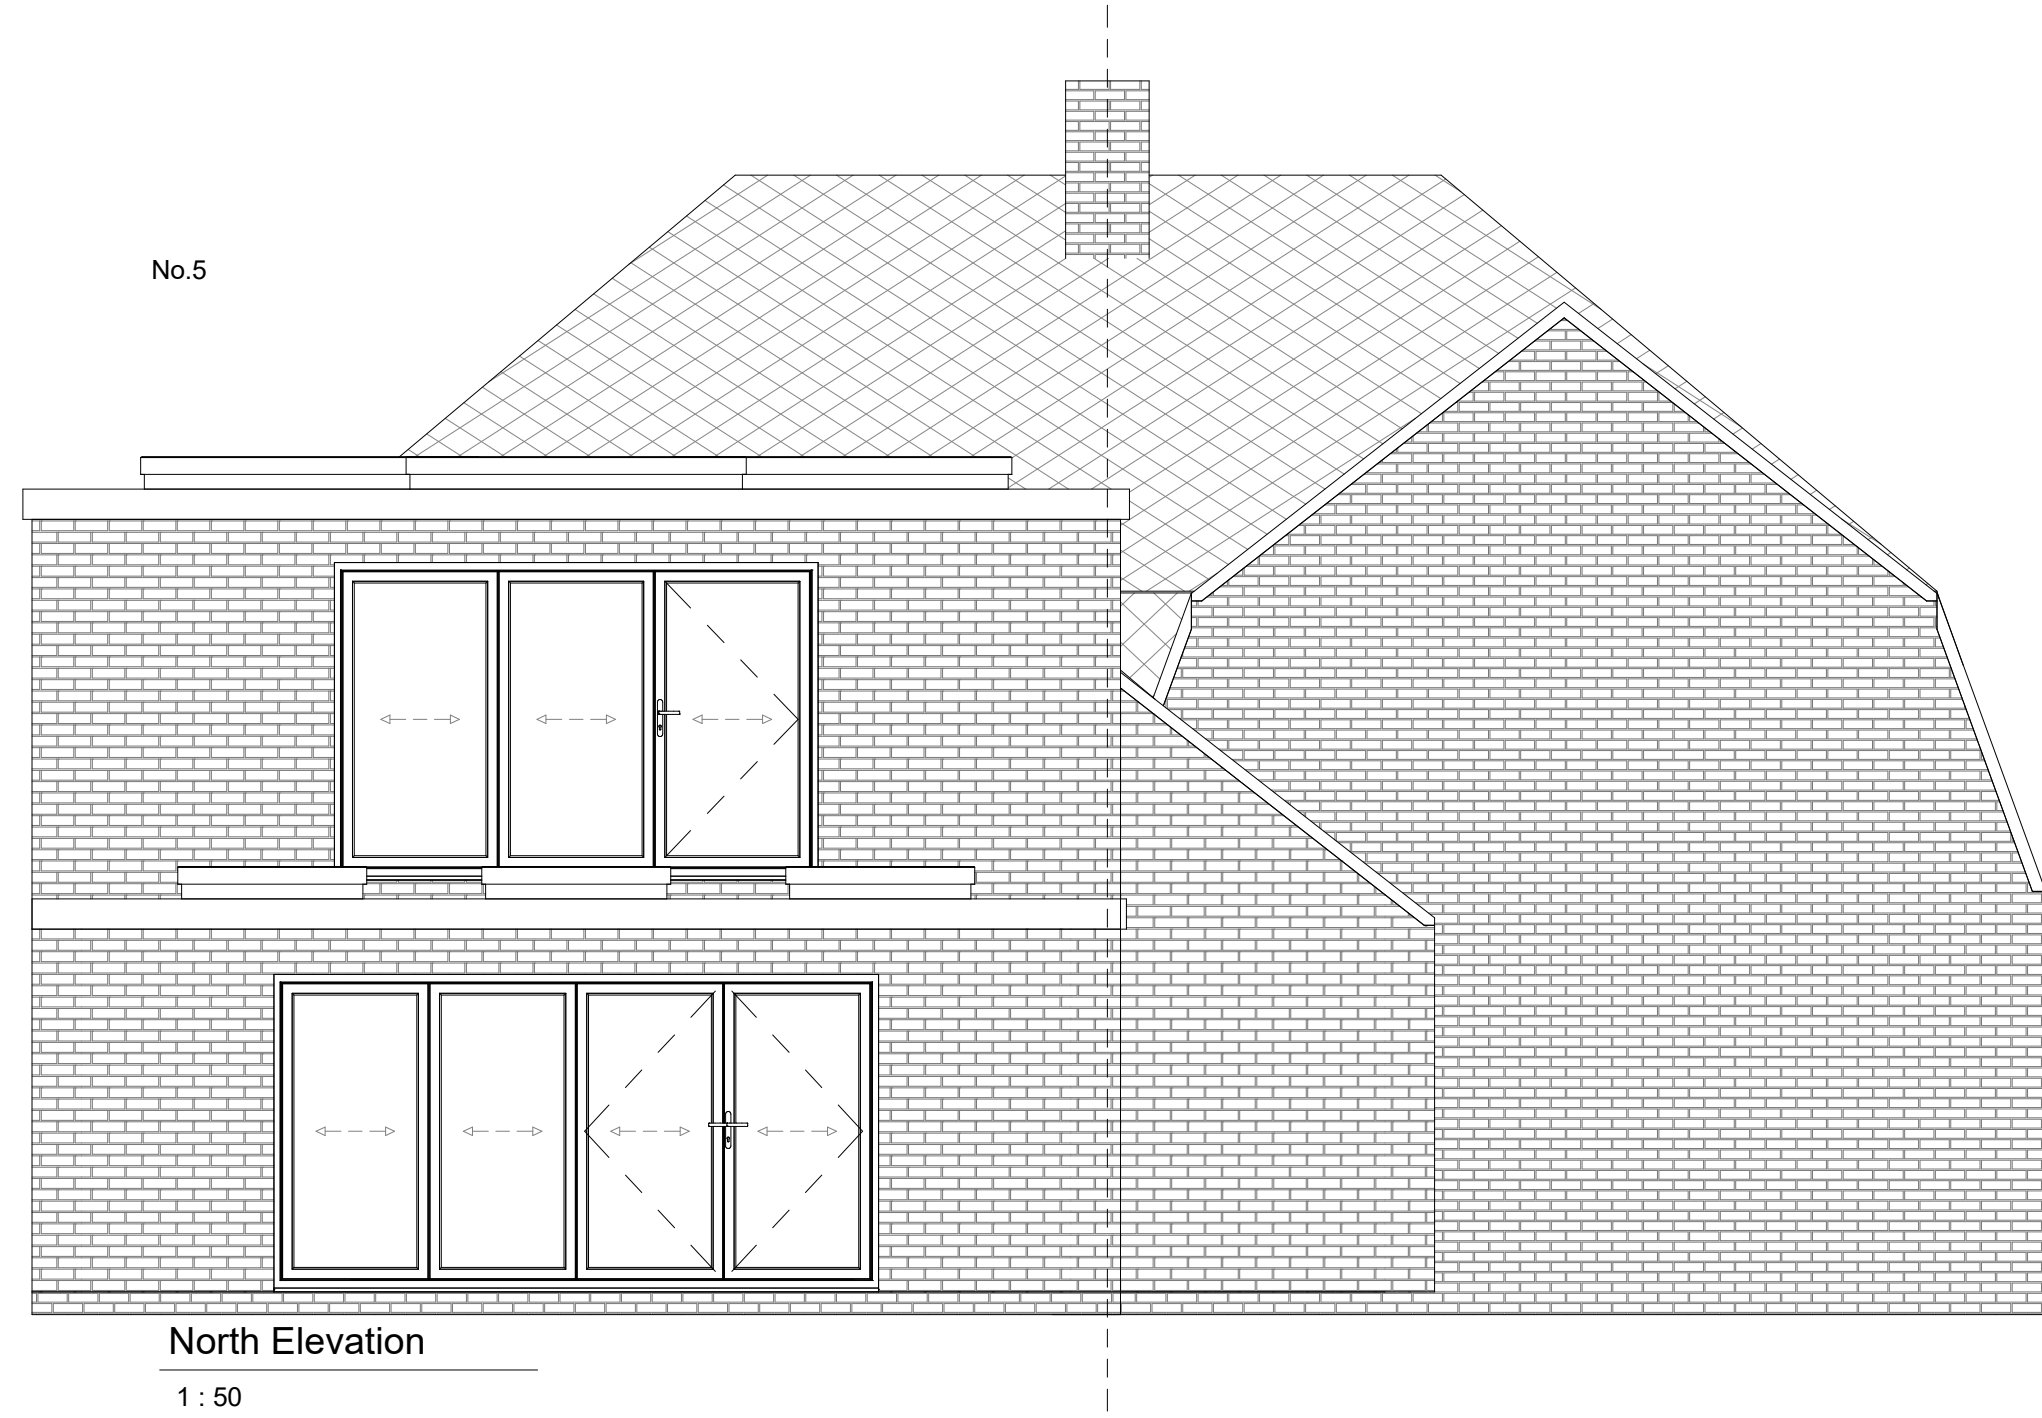


North Elevation  
1:50

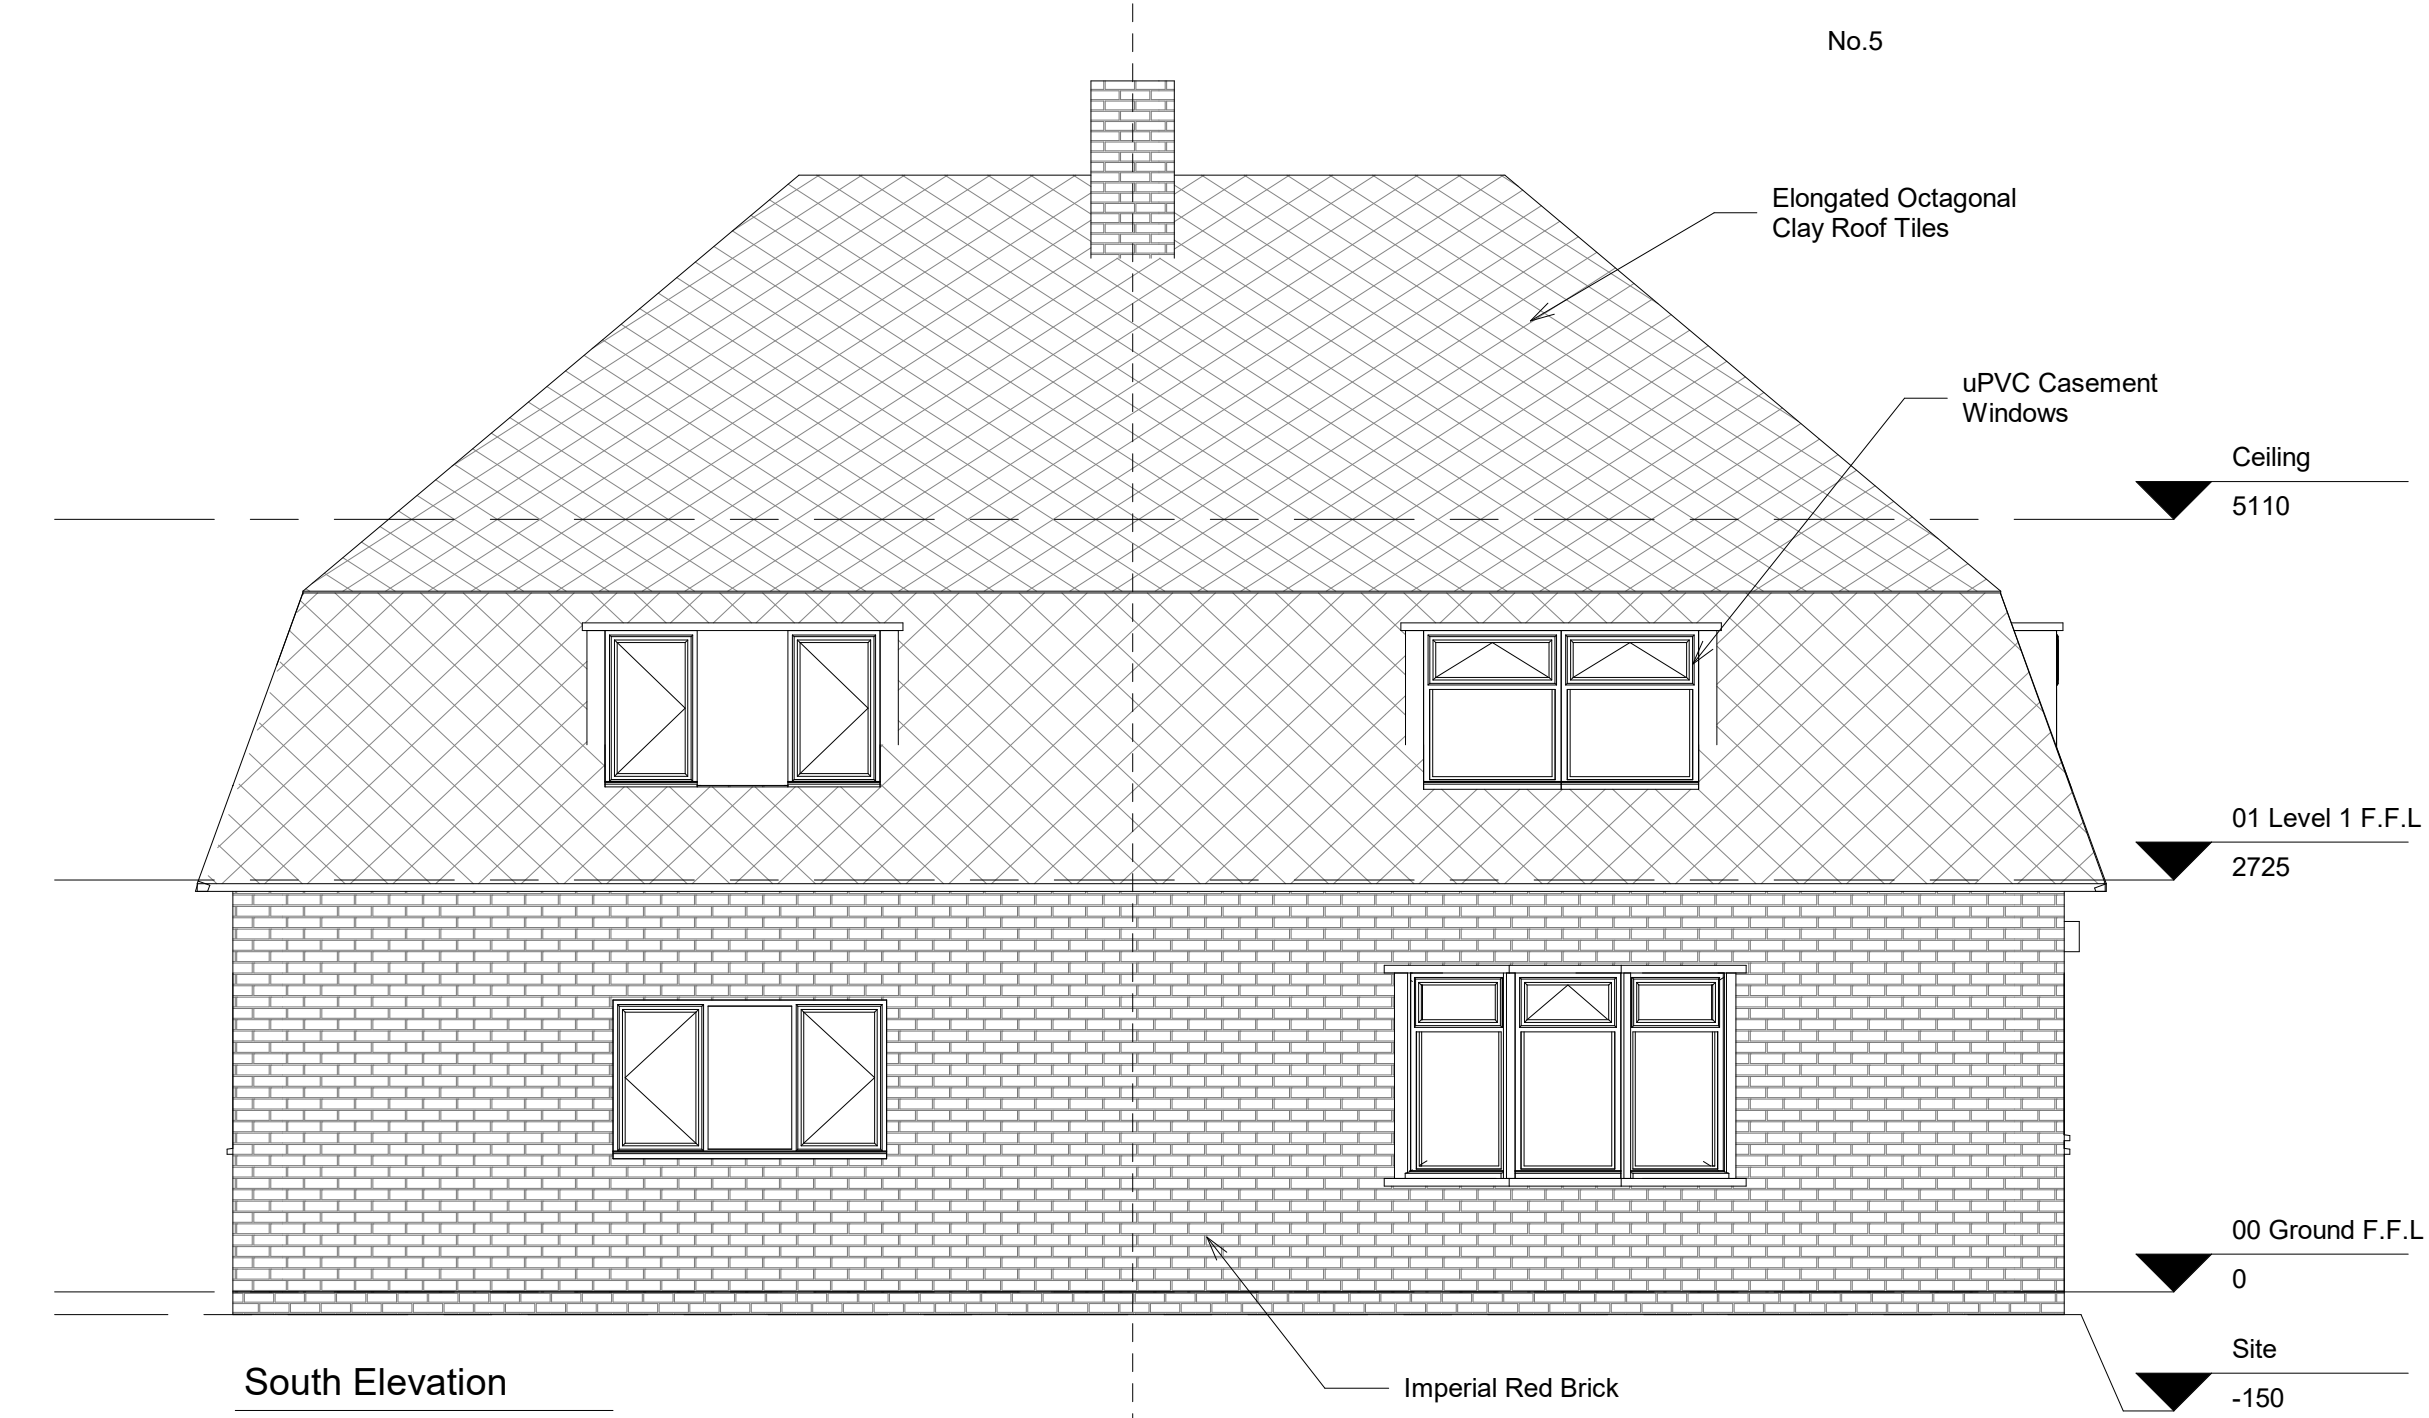

South Elevation  
1:50

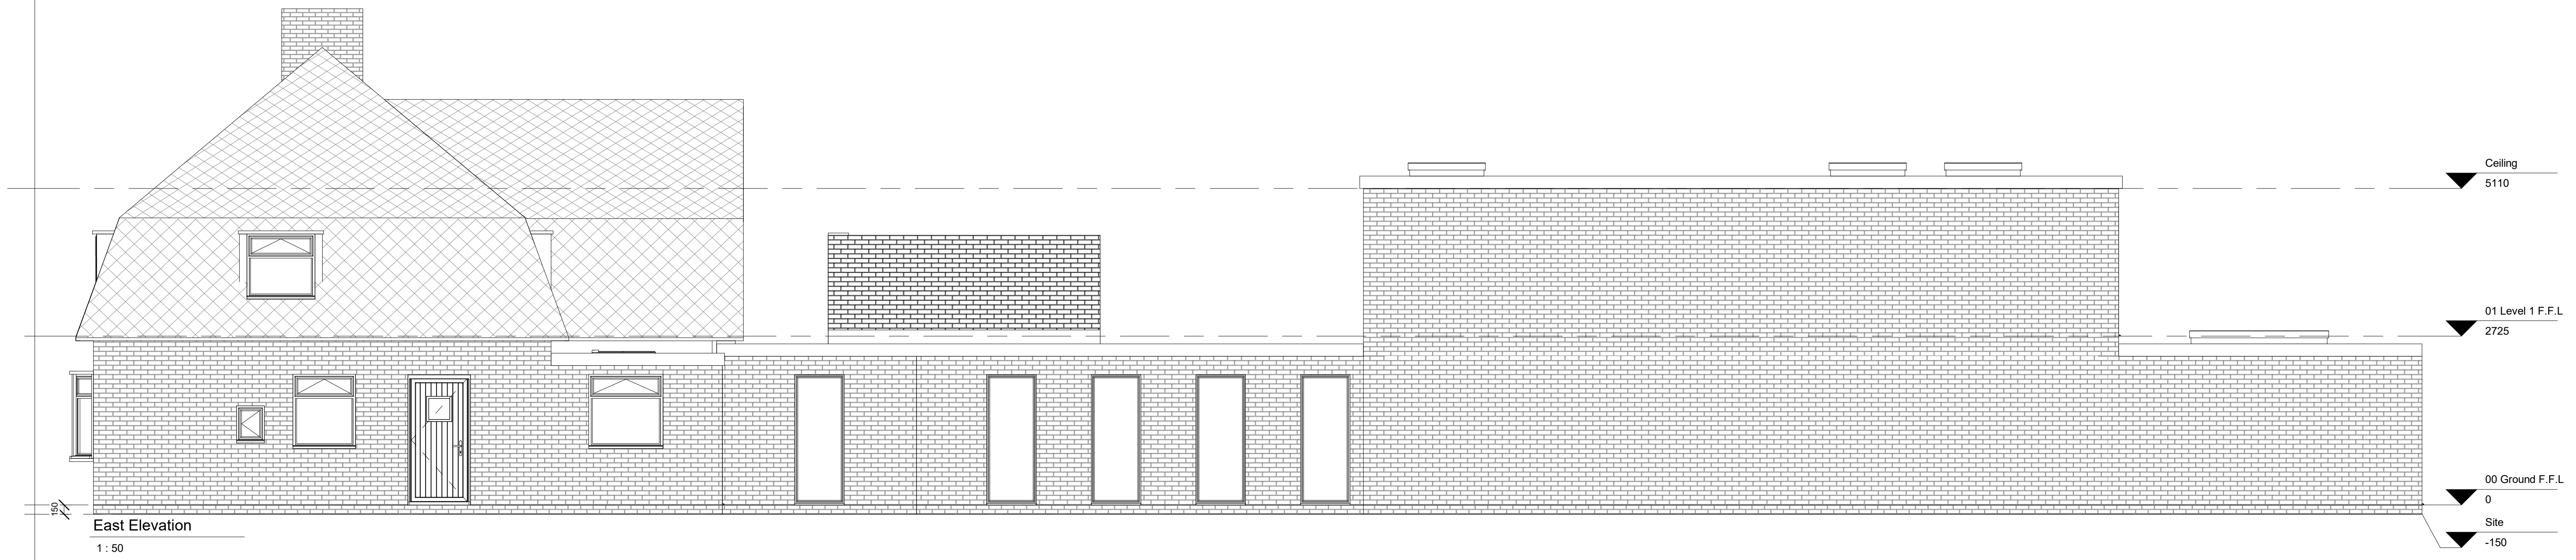


East Elevation  
1:50

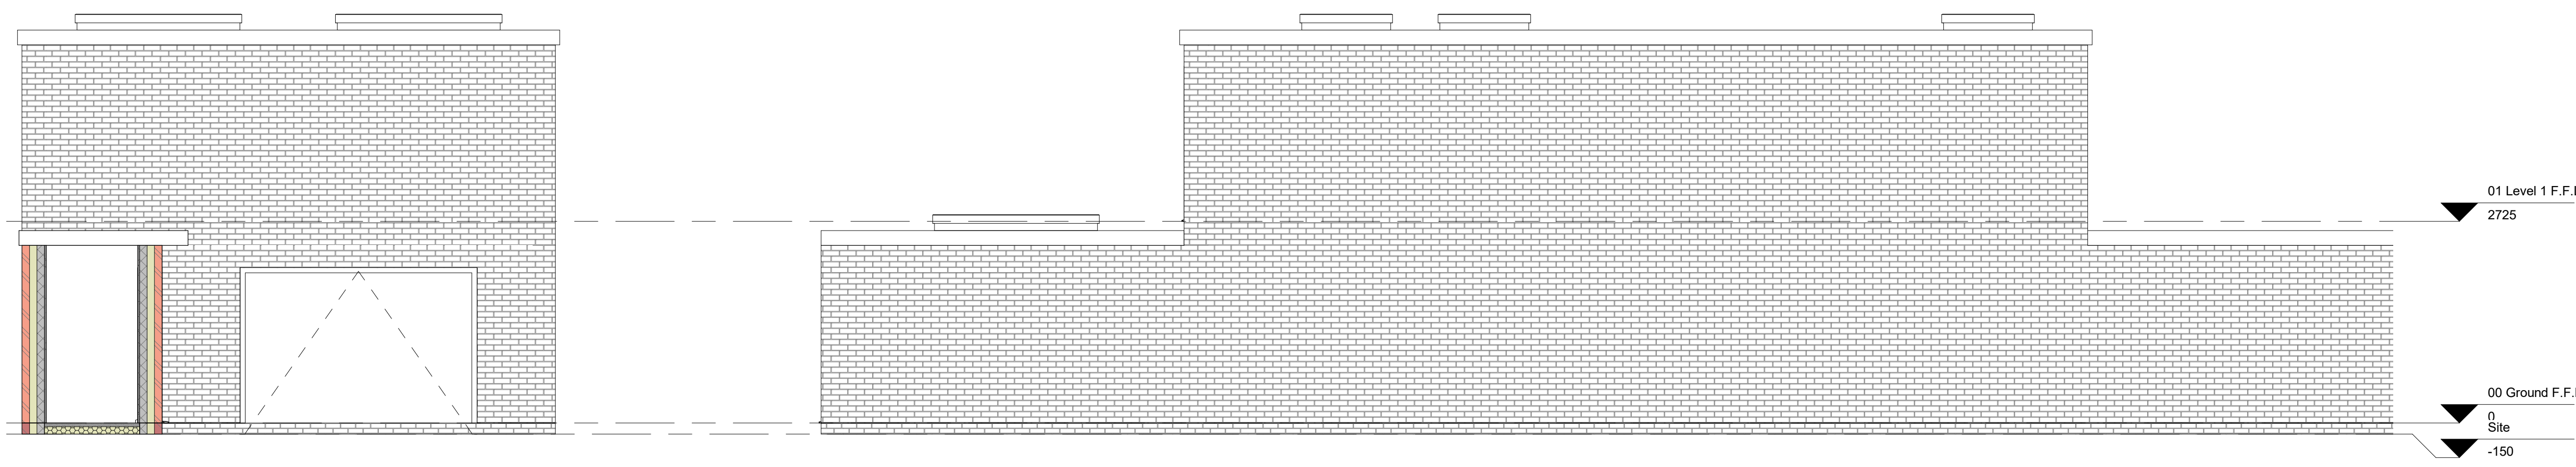

West Elevation  
1:50

**INTELLECTUAL PROPERTY**  
© COPYRIGHT PHASE ARCHITECTURE LTD.  
NO PART OF THIS DOCUMENT IS TO BE REPRODUCED OR TRANSMITTED IN ANY FORM OR BY ANY MEANS, ELECTRONIC OR MECHANICAL, INCLUDING PHOTOCOPYING, RECORDING, OR BY ANY INFORMATION STORAGE AND RETRIEVAL SYSTEM, WITHOUT THE WRITTEN PERMISSION OF PHASE ARCHITECTURE LTD.  
NOTES: THIS DRAWING IS THE PROPERTY OF PHASE ARCHITECTURE LTD. AND IS TO BE USED ONLY FOR THE PROJECT AND SITE SPECIFICALLY IDENTIFIED HEREIN. ANY REUSE OR MODIFICATION OF THIS DRAWING WITHOUT THE WRITTEN PERMISSION OF PHASE ARCHITECTURE LTD. IS STRICTLY PROHIBITED.  
NOTES: THIS DRAWING IS THE PROPERTY OF PHASE ARCHITECTURE LTD. AND IS TO BE USED ONLY FOR THE PROJECT AND SITE SPECIFICALLY IDENTIFIED HEREIN. ANY REUSE OR MODIFICATION OF THIS DRAWING WITHOUT THE WRITTEN PERMISSION OF PHASE ARCHITECTURE LTD. IS STRICTLY PROHIBITED.

DO NOT scale from this drawing. All measurements are in millimeters unless stated otherwise. All measurements and levels to be verified onsite prior to commencing works. Notify the lead designer, PHASE Architecture of any discrepancies onsite.

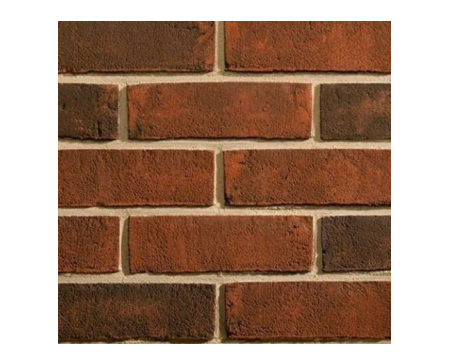

TBS Old English Red Brick OR Imperial Red Brick to Match Existing

REV	REV DESC.	DATE

Rev.	Desc.	Date.

**PHASE**  
Architecture

PROJECT Ground Floor Extension & Associated Annex	
DRAWING NAME Proposed Plans & Elevations	
DRAWING NUMBER PA - 101 - A - 0 - GA - P&E	
DATE 30/05/2022	SCALE @ A0 As indicated
PROJECT NO. 2077	REV 0
ORIGINATOR JH	CHECKED XX
AUTHORISED XX	