




GROUND FLOOR PLAN

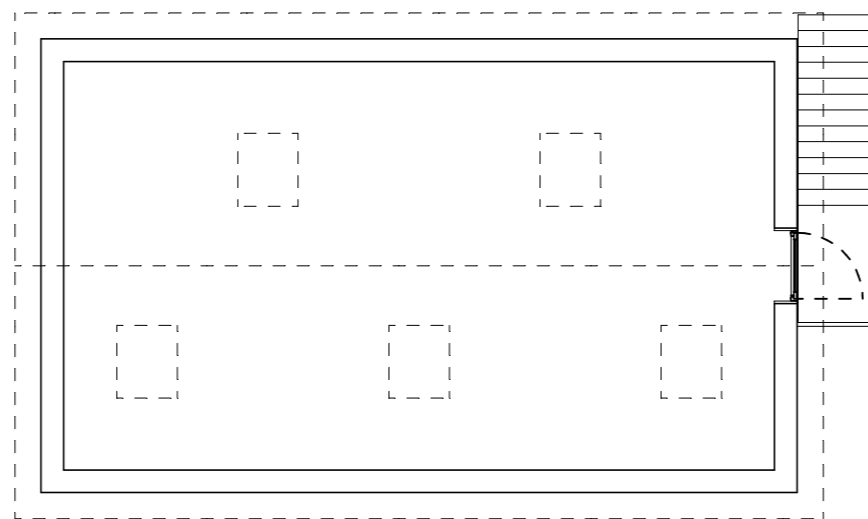


FIRST FLOOR PLAN

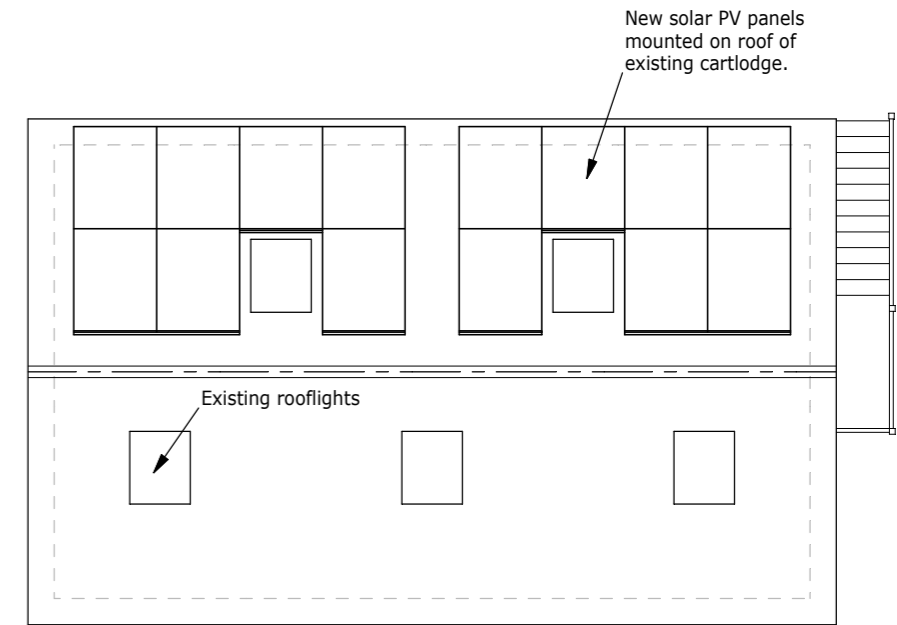


ROOF PLAN

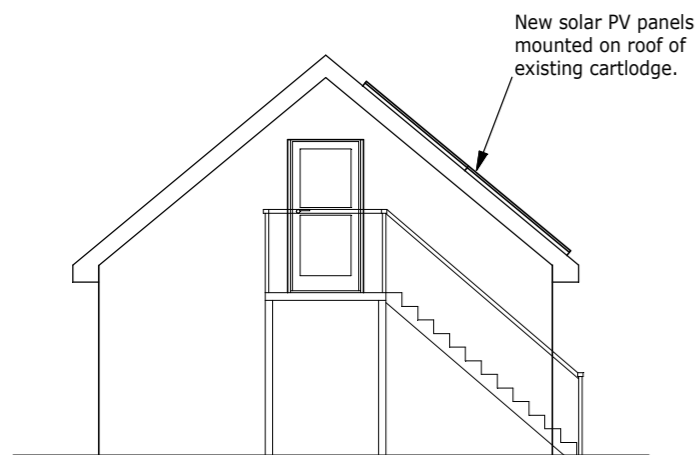


NORTH-WEST ELEVATION

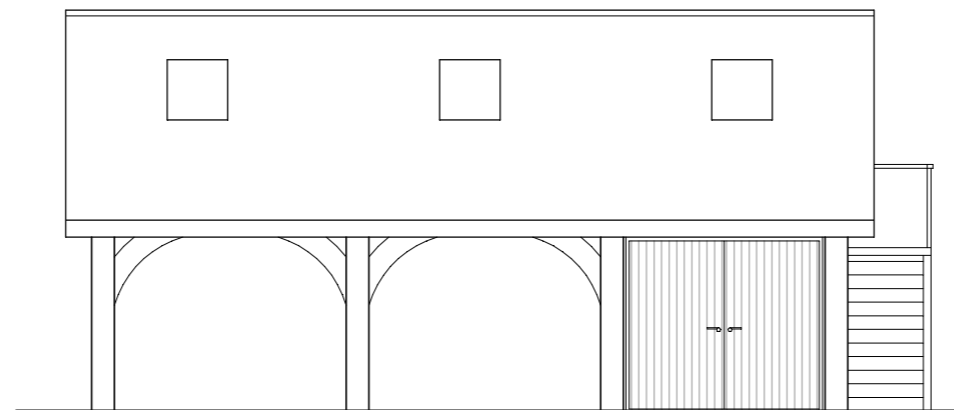

NORTH-EAST ELEVATION

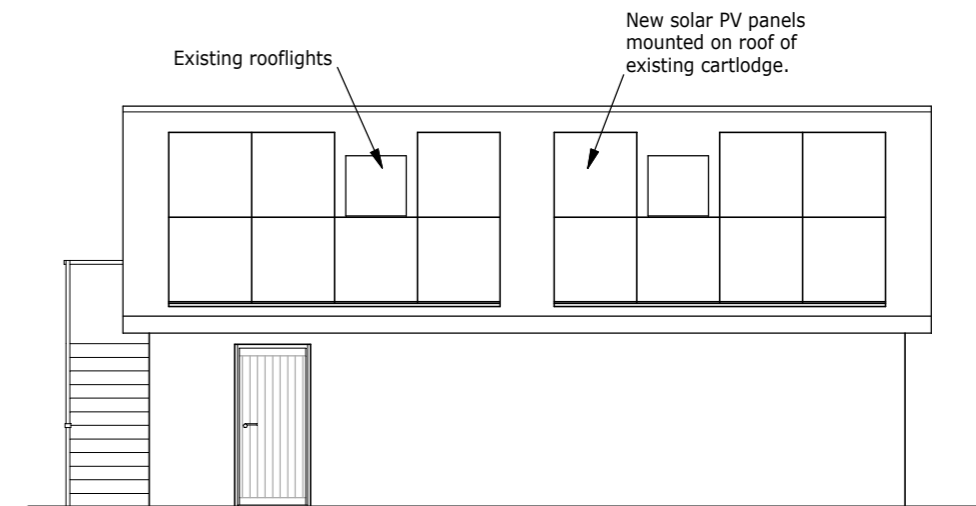

SOUTH-WEST ELEVATION

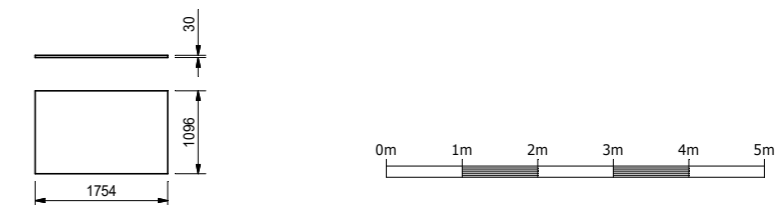

Individual Panel Dimensions

IF IN DOUBT PLEASE CALL THE SPECIALIST INSTALLATION DIVISION ON 01284 812060.

WRITTEN DIMENSIONS TO BE USED ONLY.

THIS DRAWING IS THE PROPERTY OF THURLOW NUNN STANDEN LTD. AND TOGETHER WITH THE DETAILS SHOWN MUST NOT BE COMMUNICATED TO, PASSED ON TO ANY THIRD PARTY WITHOUT THE RECEIPT OF WRITTEN PERMISSION.

DO NOT COPY UNLESS AUTHORISED.

REV.	DATE	REVISION	DRN.

PROJECT:
Proposed Solar P.V. Panels at:-
Old Gardens Cottage, Coopers Lane
Bury St Edmunds, Suffolk. IP29 5LY

CARTLODGE PV ARRAY LAYOUT

CLIENT:
JAMES THURLOW
OLD GARDENS COTTAGE
COOPERS LANE
BURY ST EDMUNDS
SUFFOLK
IP29 5LY

Thurlow Nunn Standen Ltd.
Specialist Installations Division

3B & 7A, Rosemary House,
Lanwades Business Park
Kennett, Newmarket,
Suffolk, CB8 7PN.

Tel : 01284 812060
E-mail : sid@tnsgroup.co.uk

SCALE: 1:100	SHEET: A3	DRAWN BY: Stephen C Powell
SALES ORDER No. ...		DRAWING No: SW-2220:
DATE: October 2022		ISSUE: 04: 01 P0