



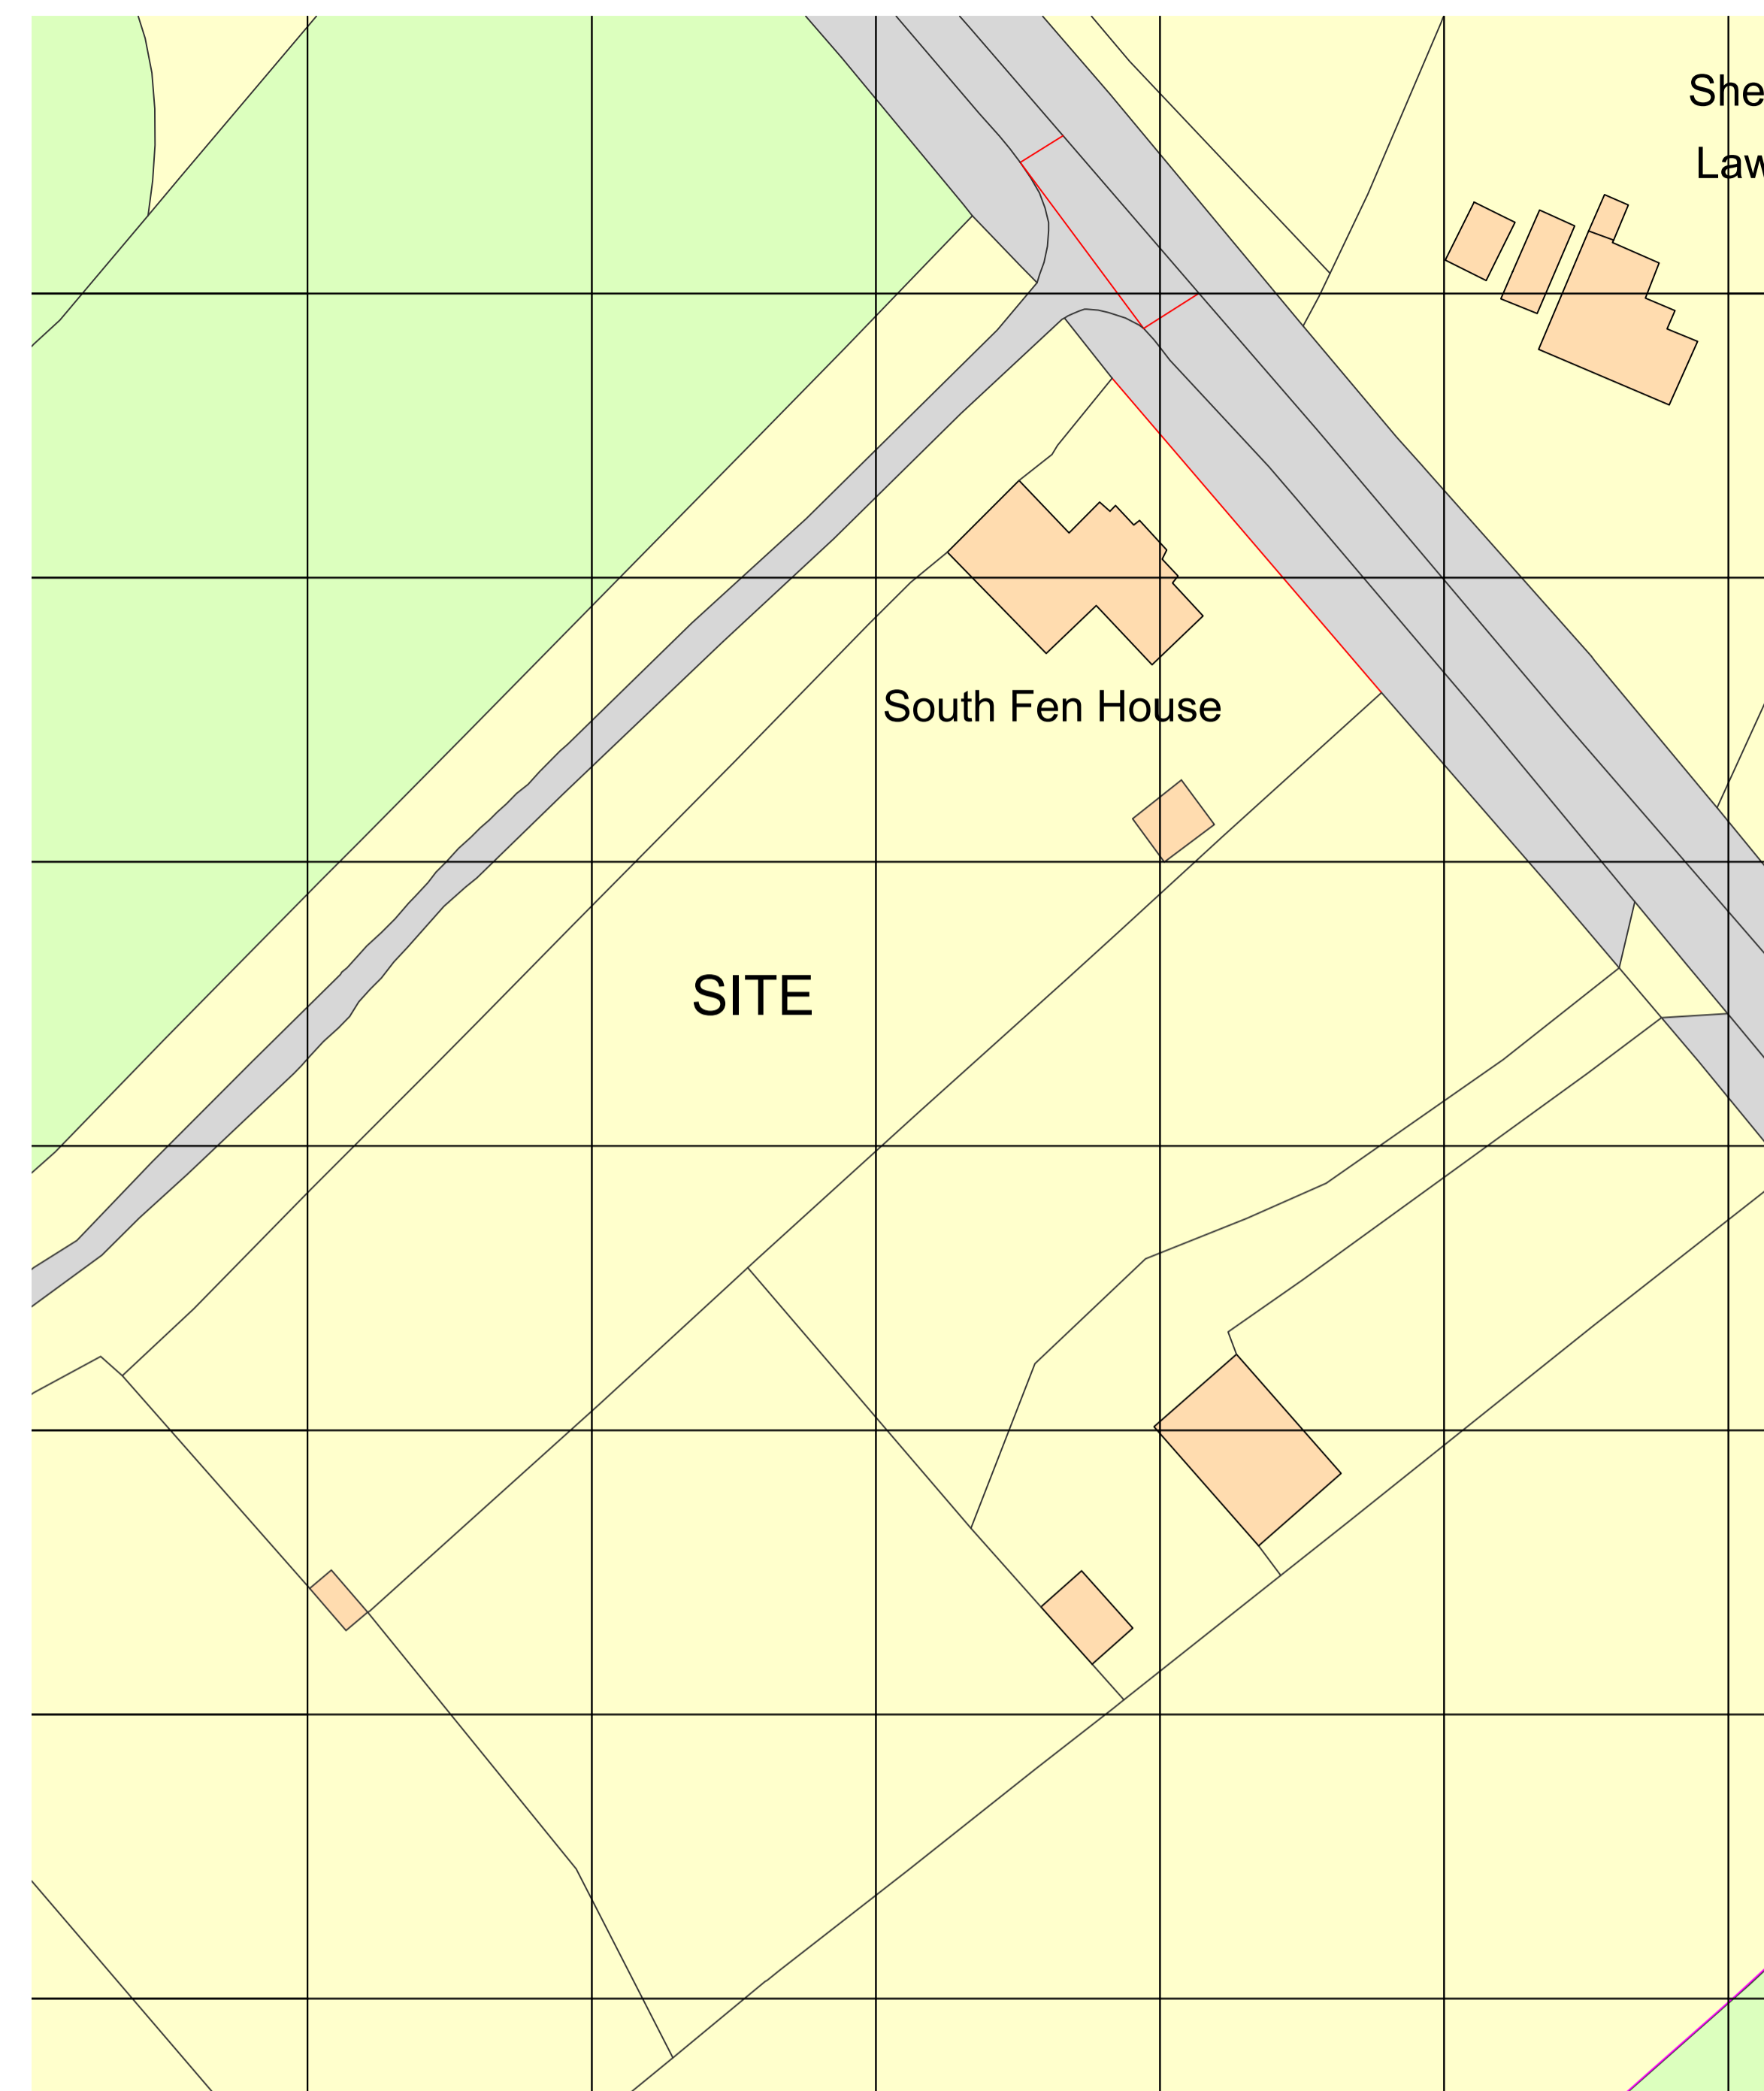

EXISTING SITE PLAN
SCALE 1:200 @A1

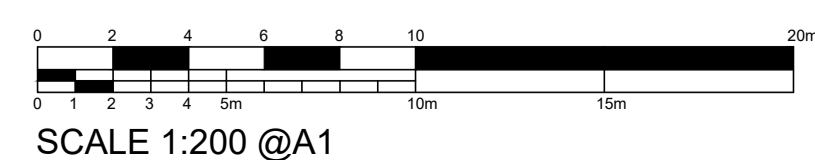

EXISTING BLOCK PLAN
(BASED ON OS MAPPING DATA)
SCALE 1:500 @A1

NOTE: Based on On Centre Survey drawing

rev	date	revision notes	design	checked

drawing status
Planning Drawing

job title
**SOUTH FEN HOUSE
HONILEY ROAD, FEN END
CV8 1NQ**

drawing title
**EXISTING SITE PLAN AND
BLOCK PLAN**

fb Architecture Ltd	Check all dimensions and verify on site. Report any errors or omissions			
first issued	drawn by	dwg sheet size	scale	checked
SEPT 2021	MM	A1	1:200	MM
job code	drawing number		revision	
1563-21	1563 - 02			

