



**Front Elevation - Proposed**  
1 : 100




**Right Elevation - Proposed**  
1 : 100

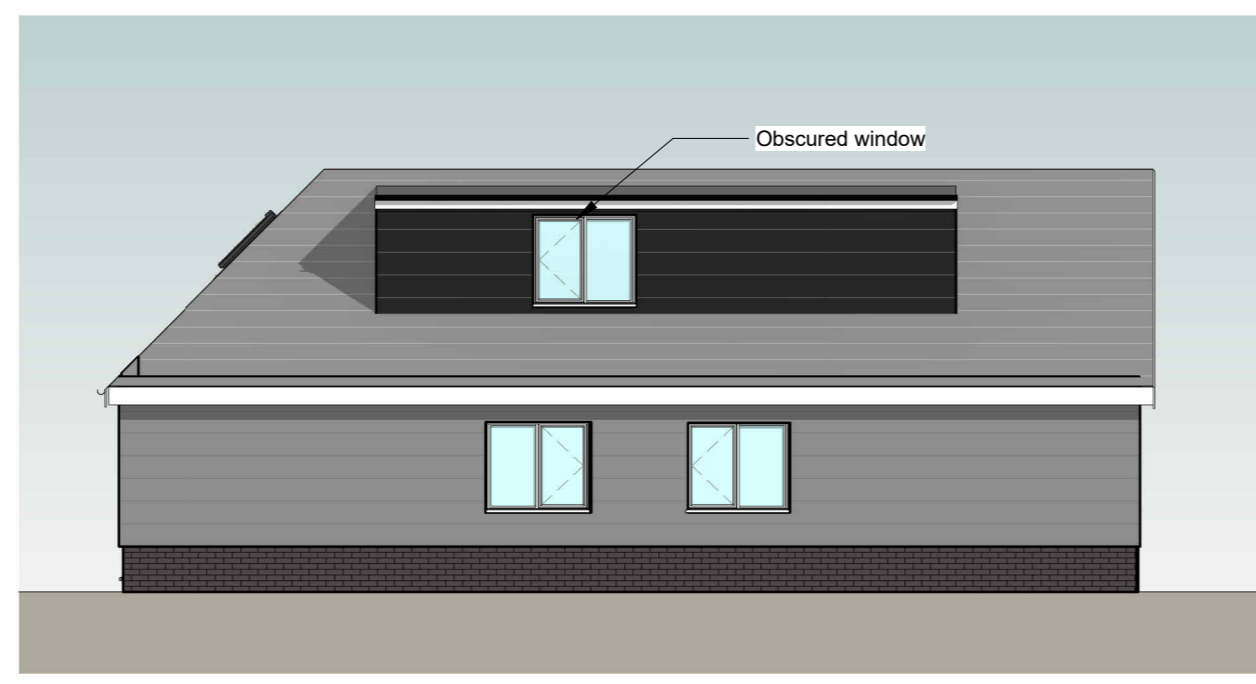

**Front Elevation - Existing**  
1 : 100

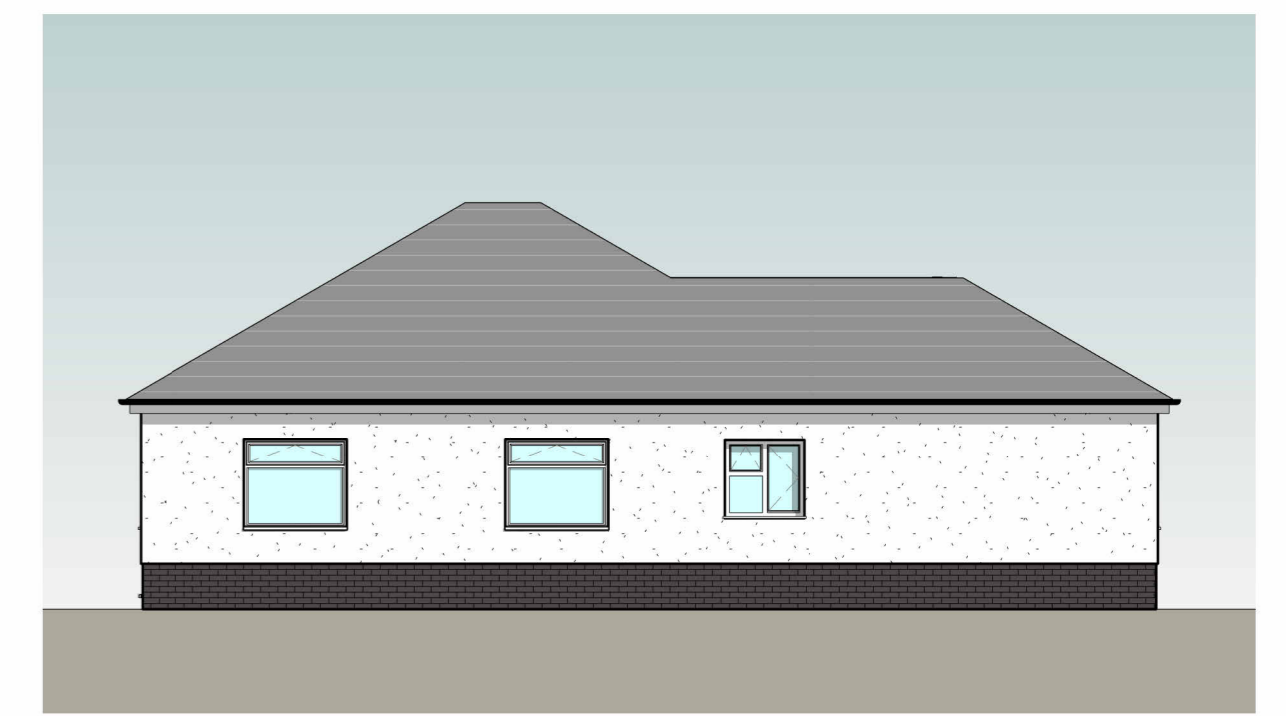


**Right Elevation - Existing**  
1 : 100

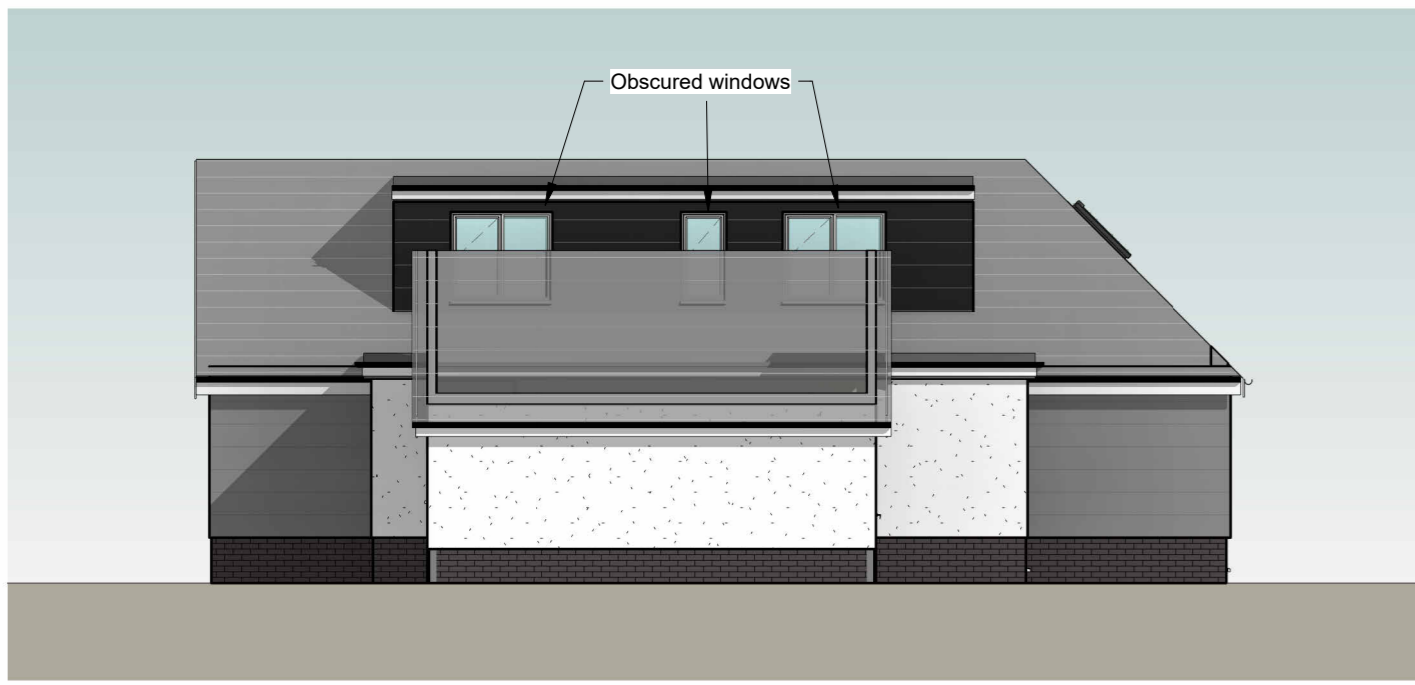

**Left Elevation - Proposed**  
1 : 100




**Rear Elevation - Proposed**  
1 : 100

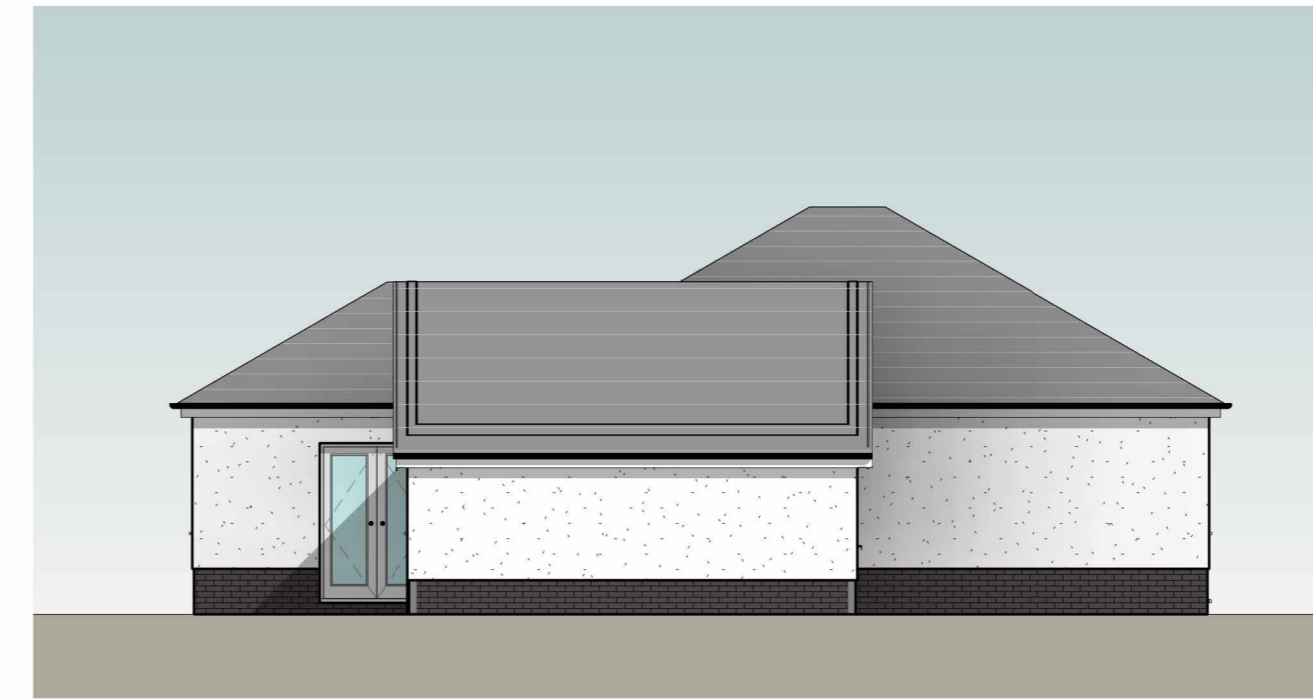


**Left Elevation - Existing**  
1 : 100




**Rear Elevation - Existing**  
1 : 100

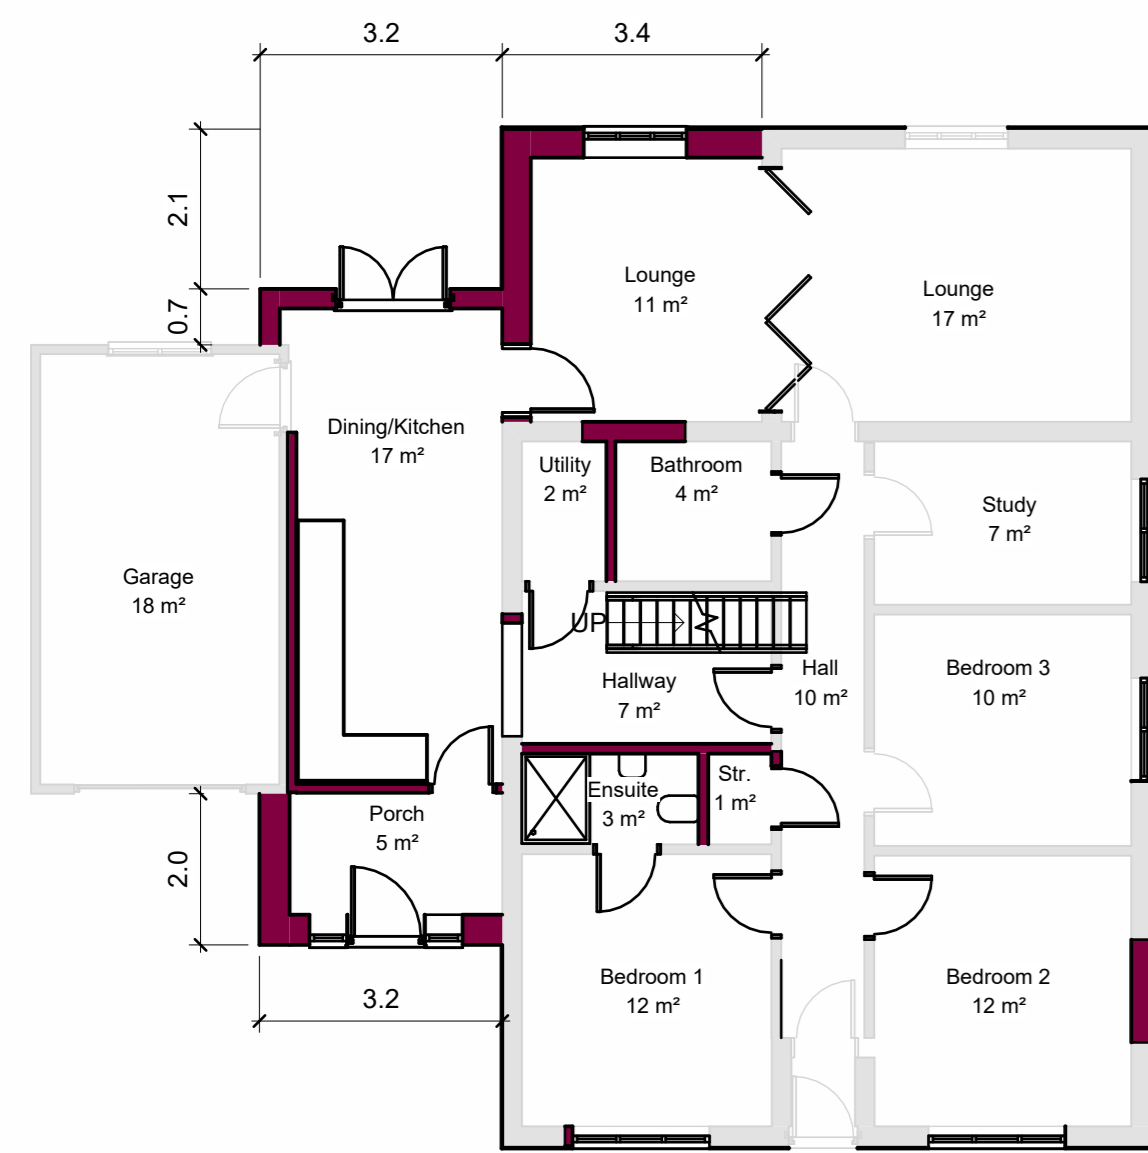

**Ground Floor Plan - Proposed**  
1 : 100

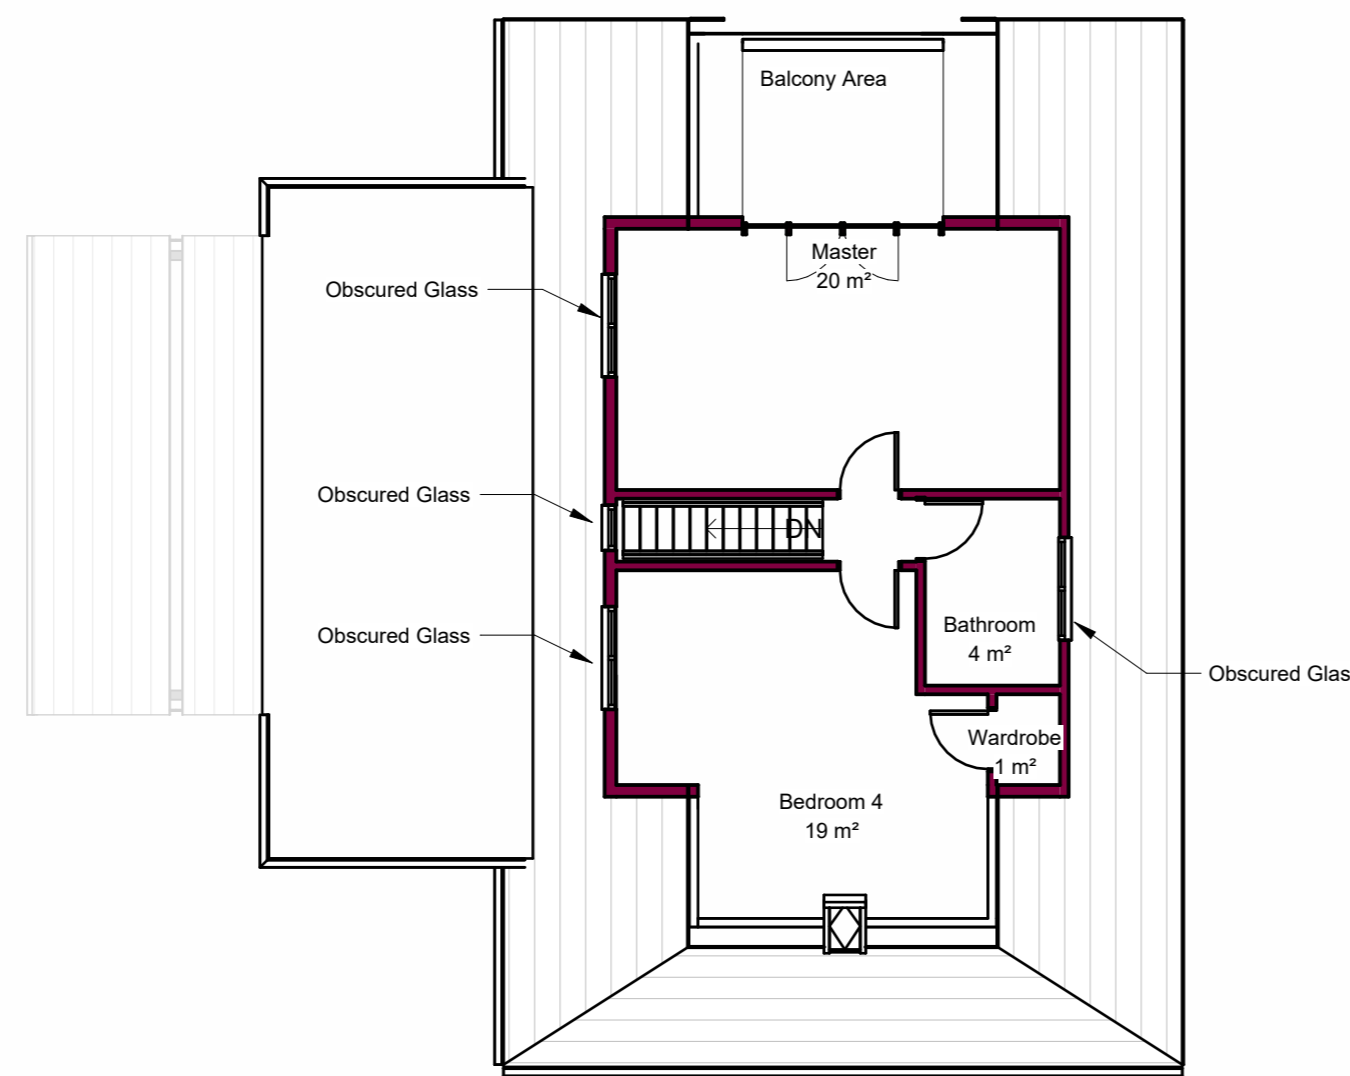

**First Floor Plan - Proposed**  
1 : 100

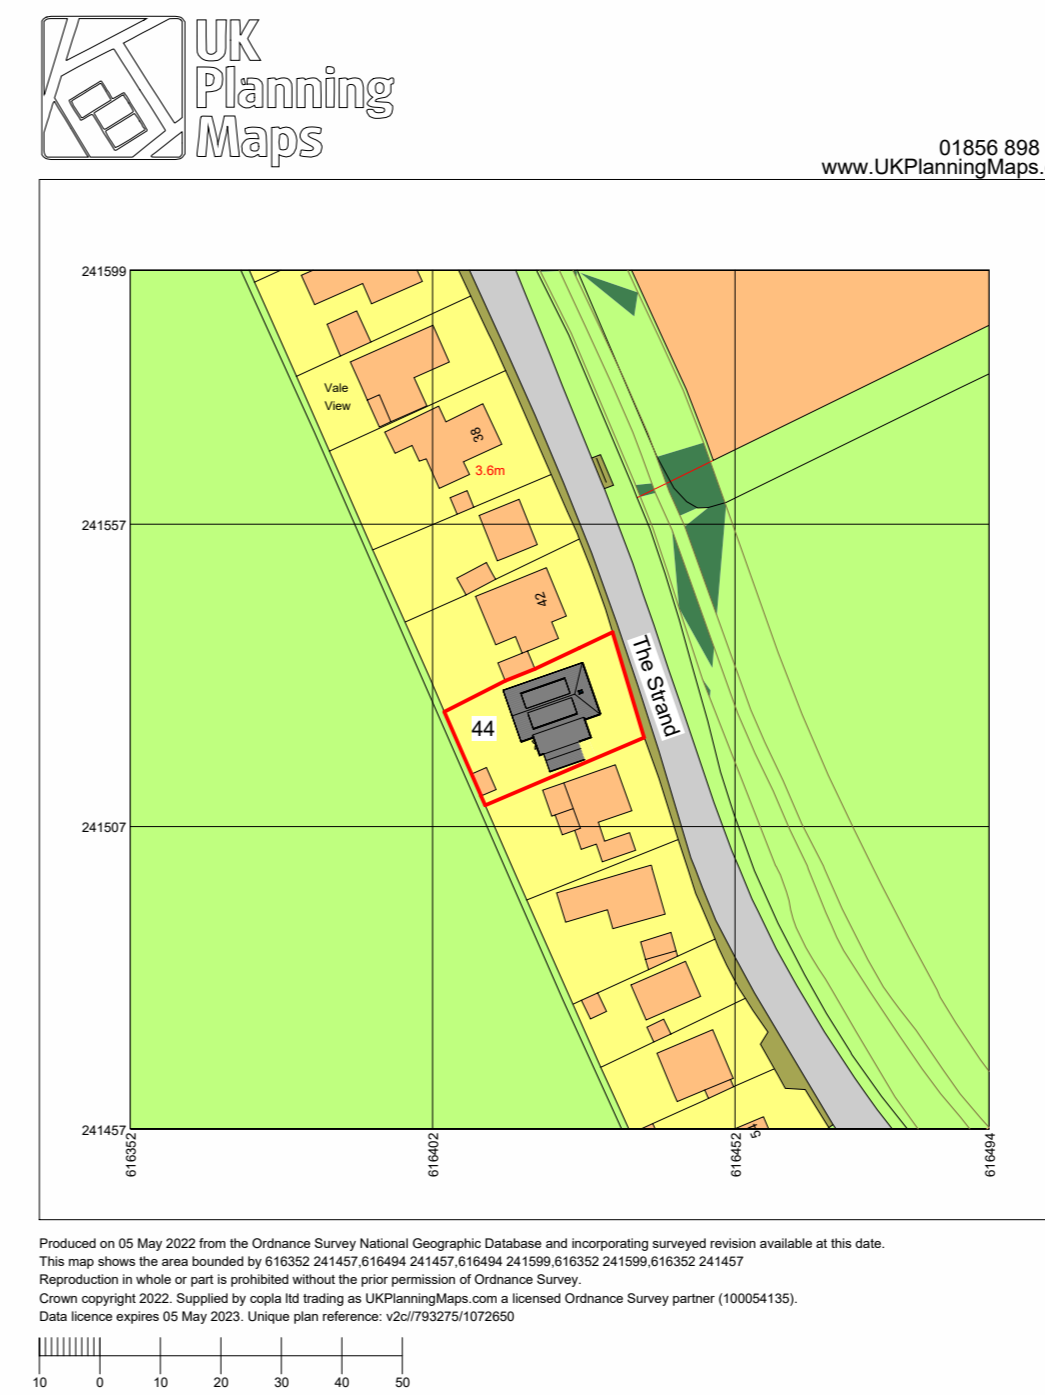

**Location Plan**  
1 : 1250



**Ground Floor Plan - Existing**  
1 : 100

Revision:  
Project:  
44 The Strand, Ipswich, IP2  
8NL

Client:  
Sarah Ashbrook

Drawing Title:  
Plans and Elevations

Project Ref / Drawing No:  
PP001C

Scale: As indicated @A1 Date: 25.04.2022 Drawn: RF



**3D View Front**



**3D View Back**



**Block Plan**  
1 : 500



1:100@A1

**RAG**  
DESIGNS

12 Trinity Close, Kesgrave, IP5 1JB  
Tel: 07887423988  
www.facebook.com/Ragdesigns1/