


fascia sign 1



projecting sign

north east elevation proposed

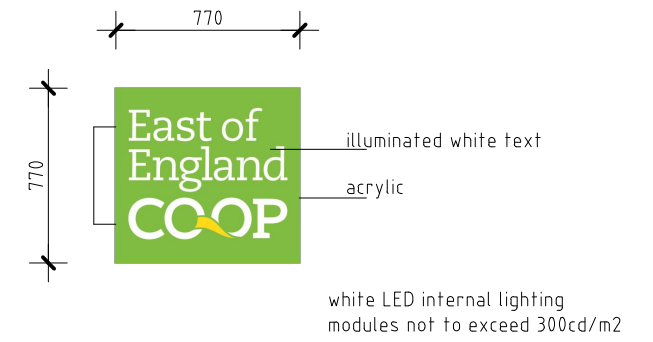

north east elevation existing



haughley foodstore elevations
1:100

REV D. UPDATED FOR PROJECTING SIGN PLANNING APPLICATION. 01.11.22
REV C. PROJECTING SIGN ADDED FOR COMMENTS. 21.10.22
REV B. LOGO RELOCATED CENTRAL TO ENTRANCE LOBBY. 06.09.22
REV A. REVISED TO SUIT PLANNING VALIDATION. 15.08.22

PROJECT
Proposed Signage Elevations
Haughley Foodstore
Old Street
Haughley, IP14 3NX
for East of England Co-op.

SCALE 1:100 on A3 DATE Aug. 2022

DRAWN CHKD/AUTHD.

David Clarke & Associates

TURRET HOUSE
TURRET LANE
IPSWICH
IP4 1DL

Tel: 01473 213563
Email: mail@dcaipswich.co.uk



BUILDING DESIGN
CONSULTANTS LTD

DRAWING NUMBER REVISION
4900-PL2 D

© THIS DRAWING MUST NOT BE REPRODUCED IN WHOLE OR IN PART WITHOUT WRITTEN CONSENT. DO NOT SCALE FROM THIS DRAWING. ALL DIMENSIONS ARE TO BE CHECKED AND VERIFIED ON SITE AND ALL DISCREPANCIES REPORTED TO DAVID CLARKE AND ASSOCIATES PRIOR TO CONSTRUCTION WORK TAKING PLACE.