




South east elevation

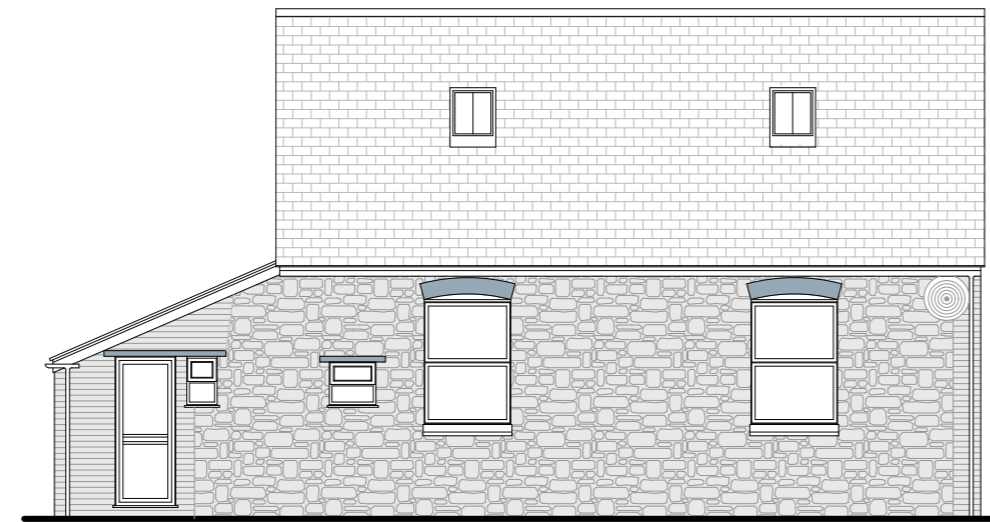


South west elevation

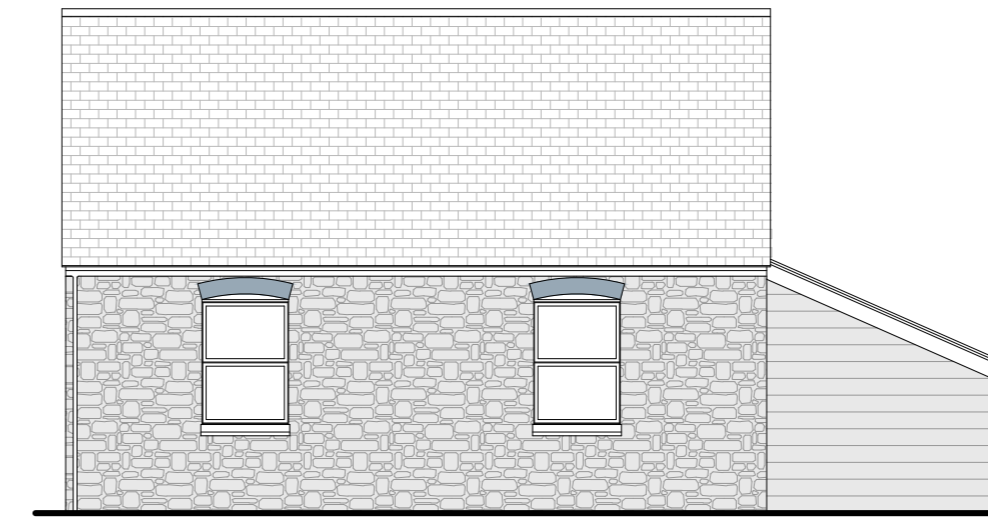


North east elevation

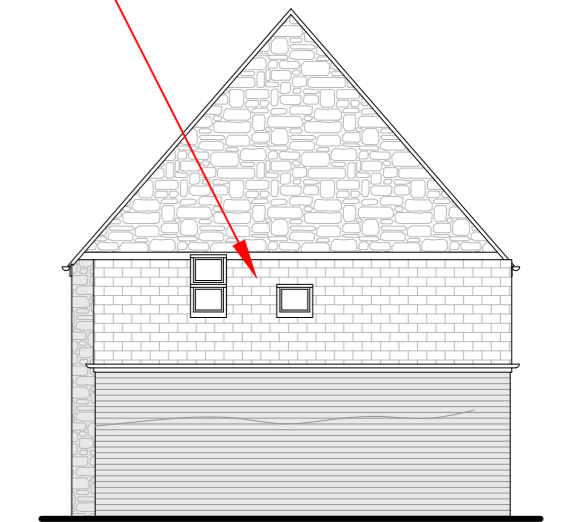


North west elevation

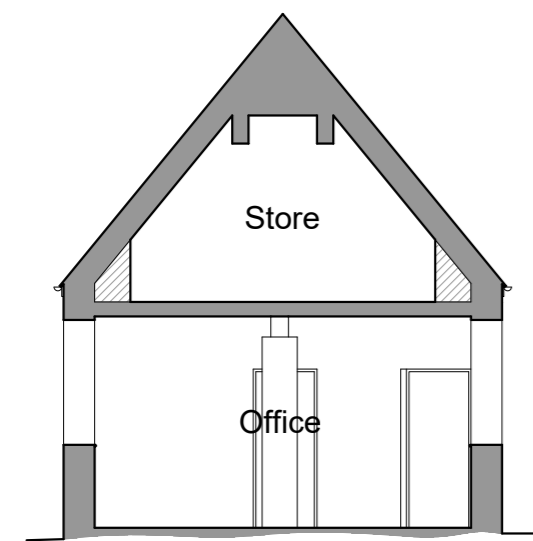


Section A - A

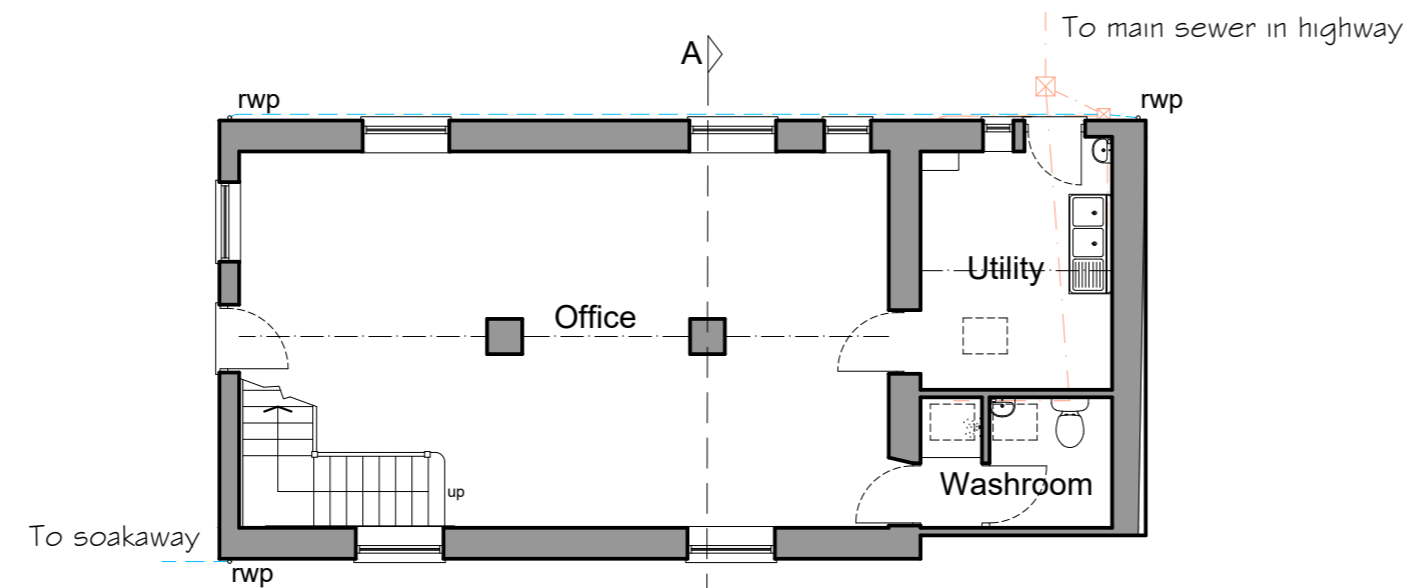

Ground floor plan
Total floor area = 92m² / 990ft²

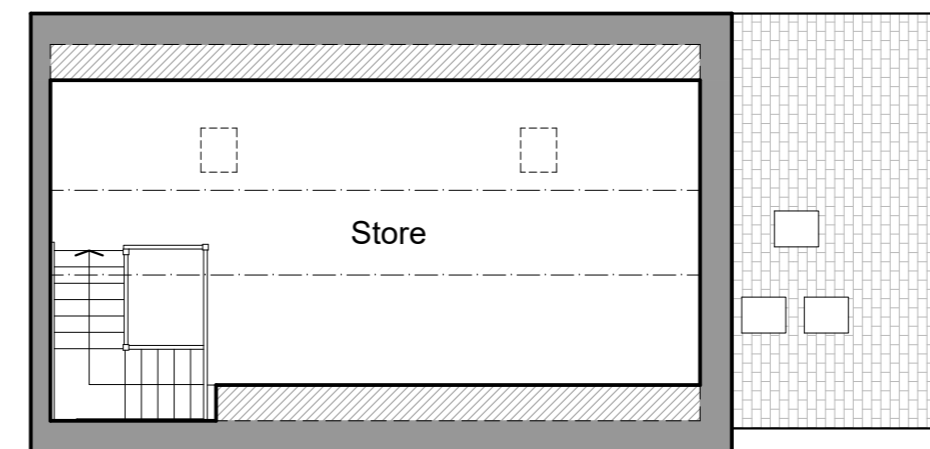

First floor plan

CLIENT Mr L Boulter	 St. Owens Cross, Hereford, HR2 8LG Email: pps@procuroplanning.com
DRAWING Former Lecture Hall, Westbury on Severn, Gloucester GL4 1PA Plans & elevations as existing.	SCALE 1:100 @ A2 DATE November 2020 DRAWN SD DRAWING NO. Lecture Hall 1e