



Velux conservation  
escape roof light  
500 x 920mm  
max 1120mm from  
finished floor level  
to cill

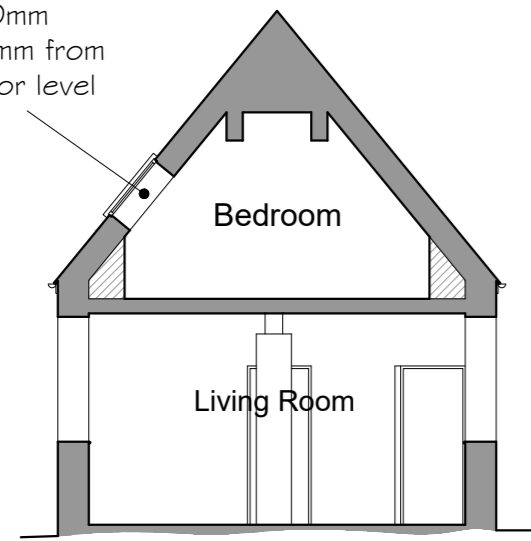


Section A - A

Velux conservation  
escape rooflight  
500 x 920mm  
max 1120mm from  
finished floor level  
to cill


Existing rooflight

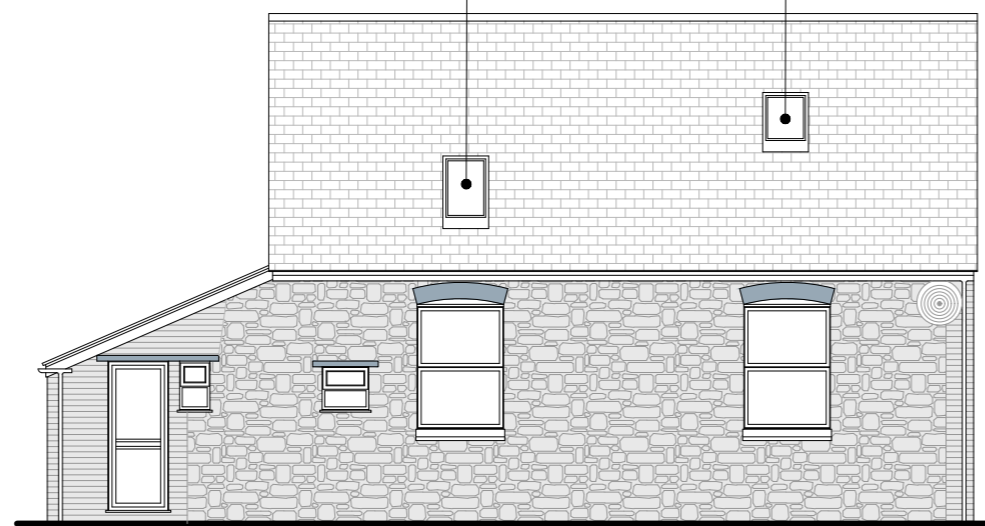

South west elevation

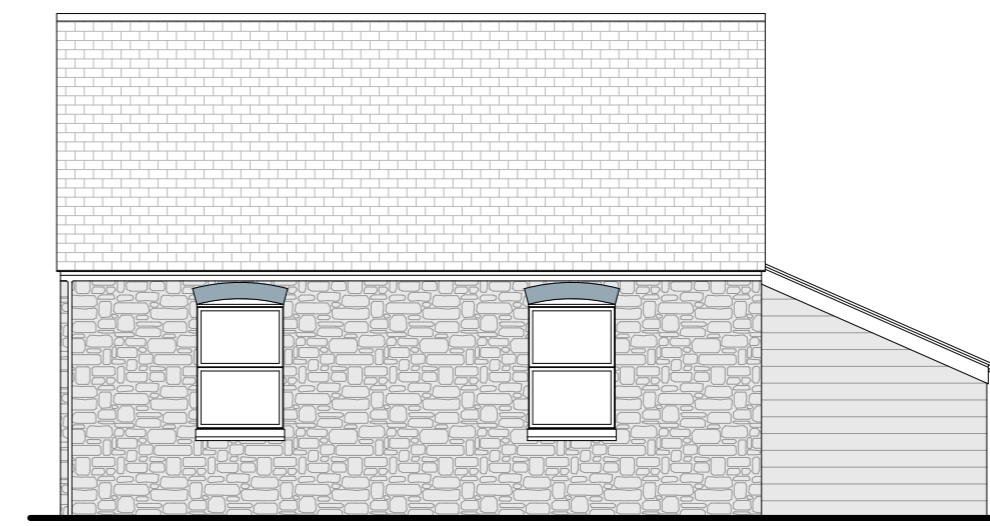

North east elevation

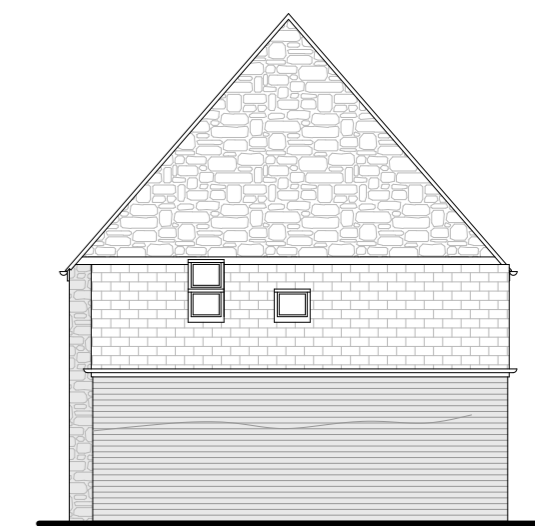


North west elevation

New 0.6m high  
stone boundary  
wall to match  
existing.




South east elevation

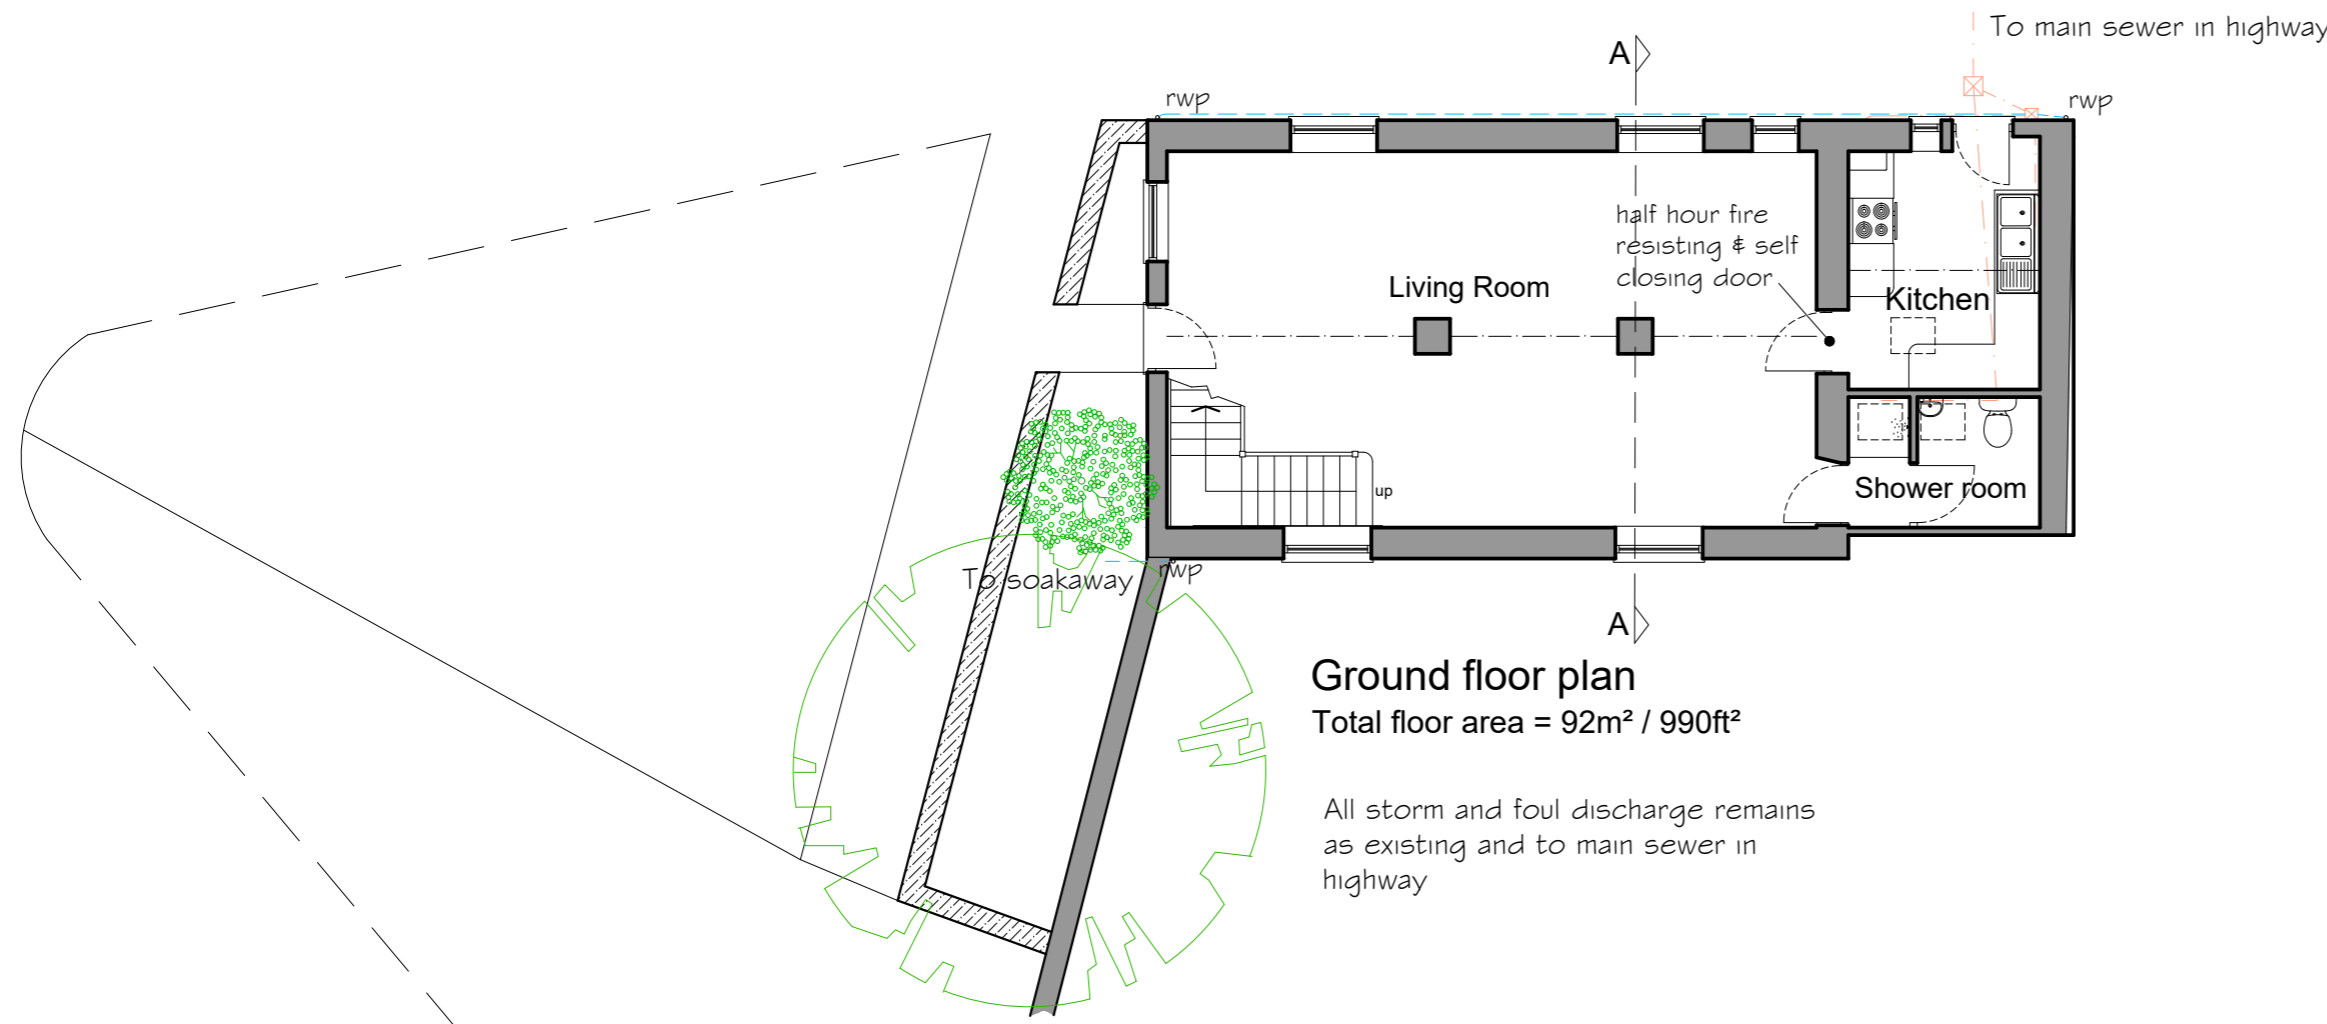


Ground floor plan  
Total floor area = 92m<sup>2</sup> / 990ft<sup>2</sup>

All storm and foul discharge remains  
as existing and to main sewer in  
highway

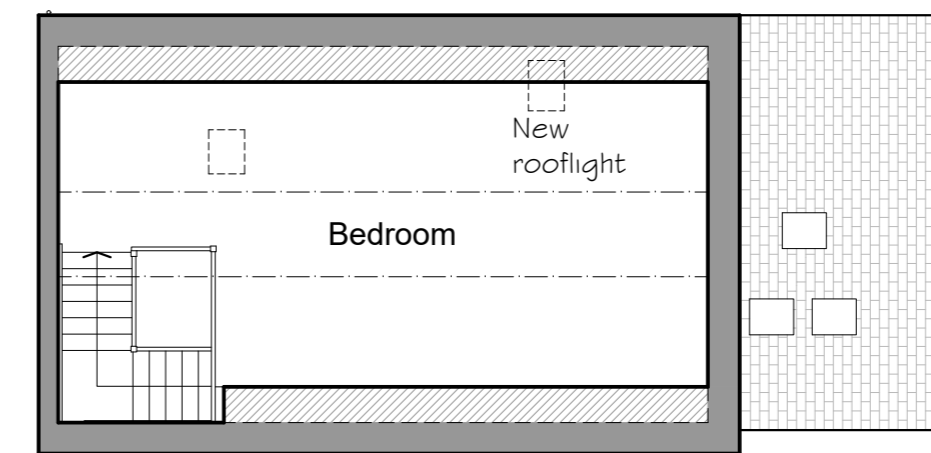

First floor plan

<b>CLIENT</b> Mr L Boulter	 St Owens Cross, Hereford, HR2 8LG Email: pps@procuriplanning.com
<b>DRAWING</b> Former Lecture Hall, Westbury on Severn, Gloucester GL4 1PA Plans & Elevations as proposed.	<b>SCALE</b> 1:100 @ A2 <b>DATE</b> September 2022 <b>DRAWN</b> SD
	<b>DRAWING NO.</b> Lecture Hall 2e