




Building A

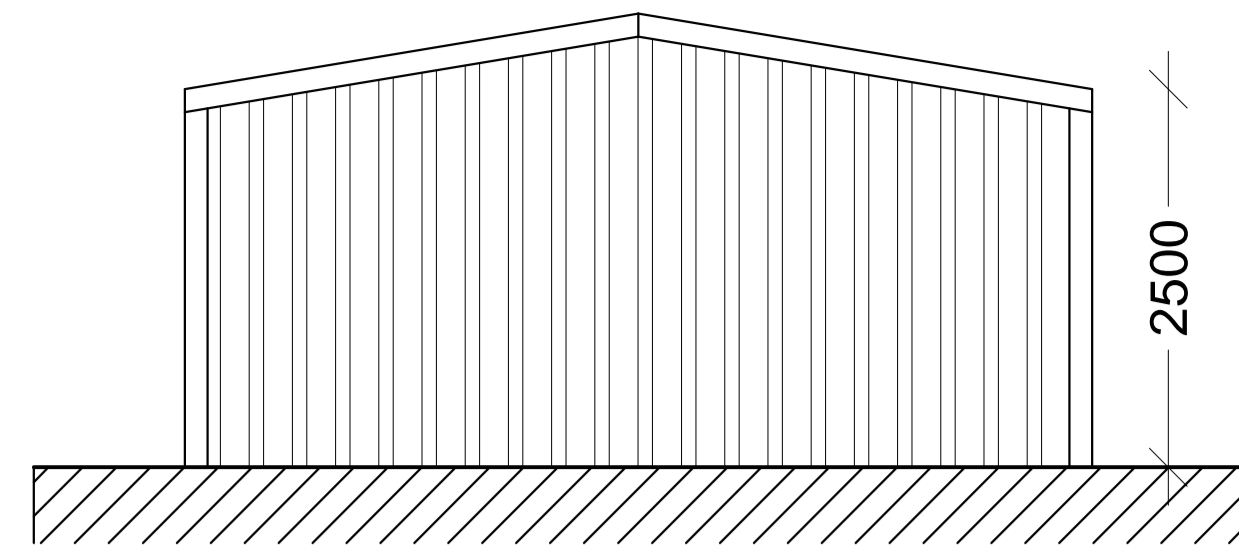


Proposed West Elevation
SCALE 1:50

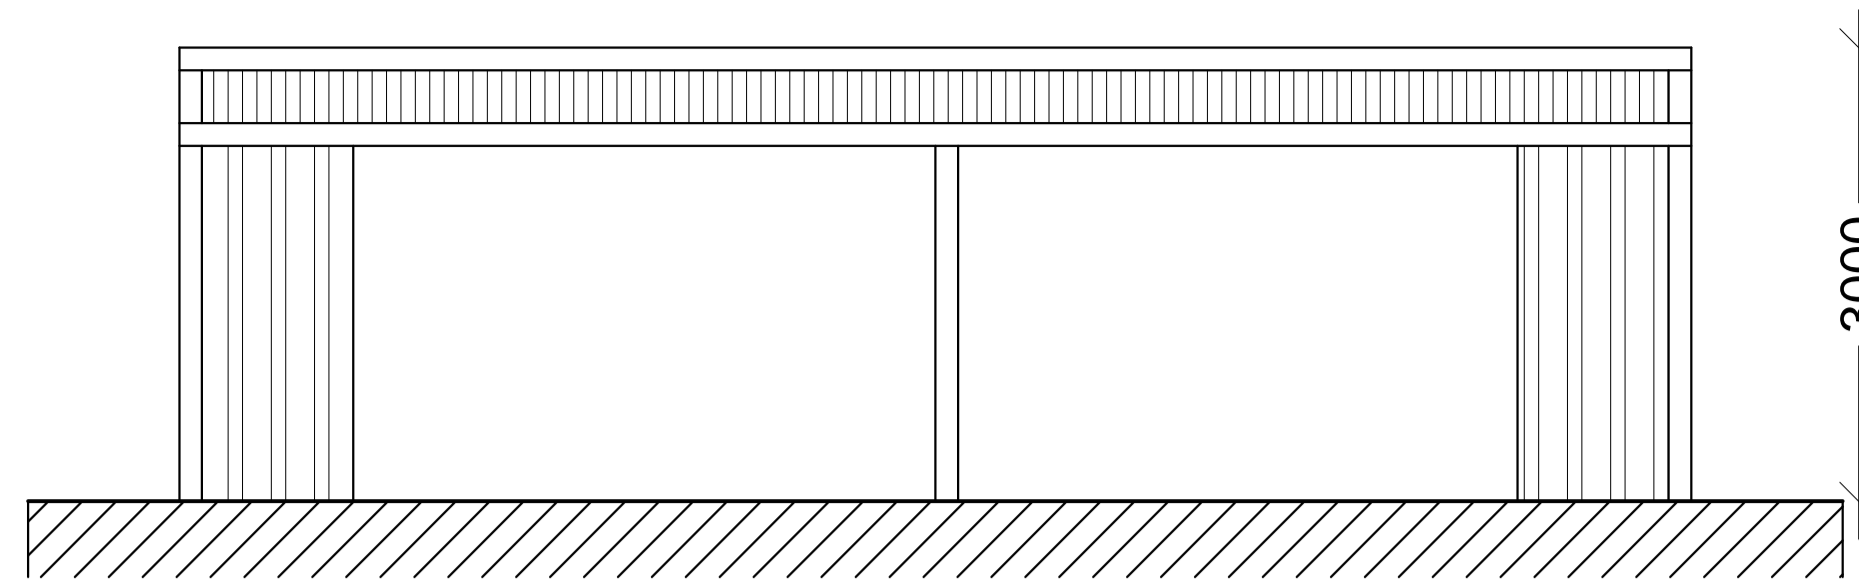

Proposed North Elevation
SCALE 1:50

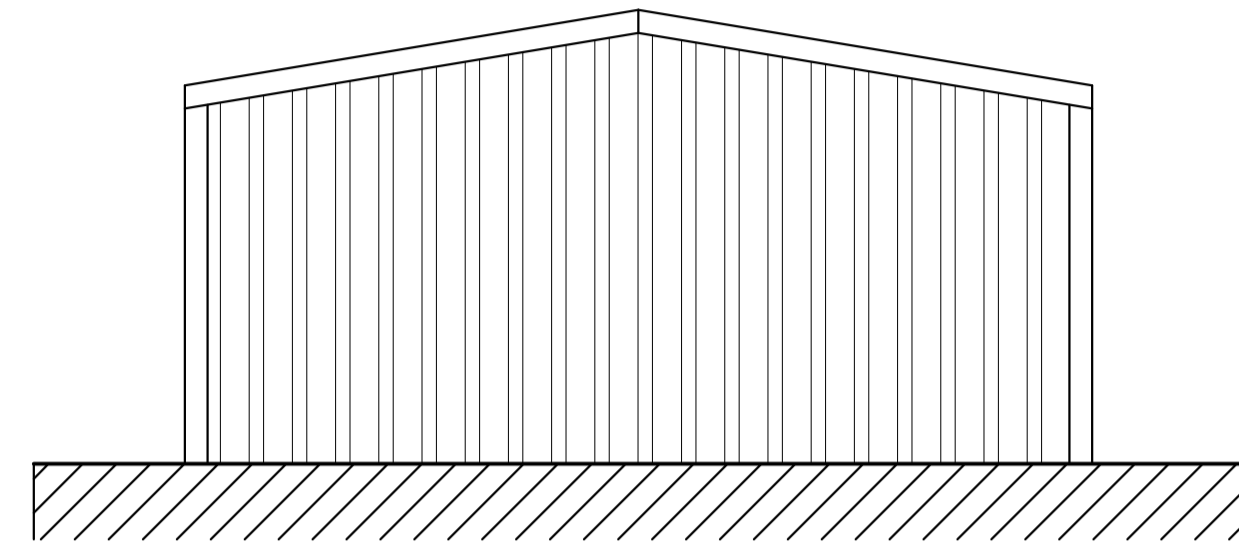


Proposed East Elevation
SCALE 1:50

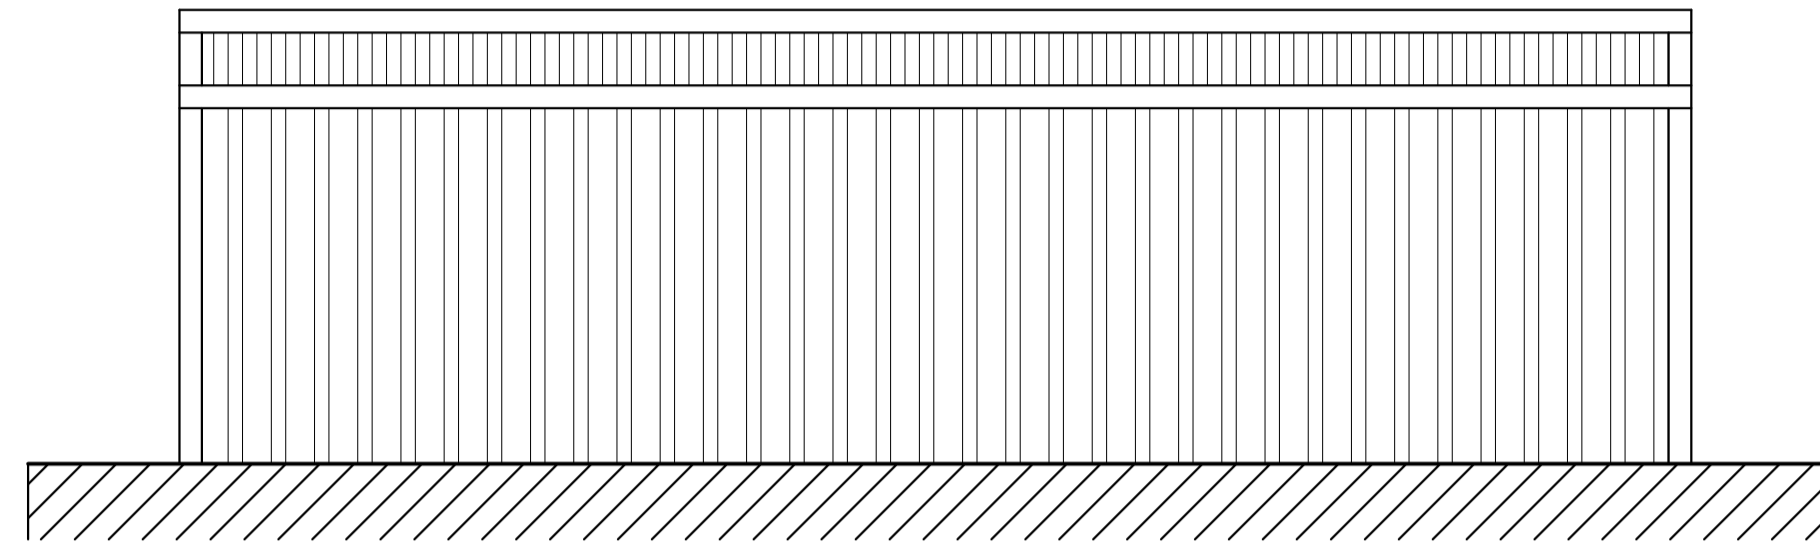

Proposed South Elevation
SCALE 1:50




SCALE BAR 1:500

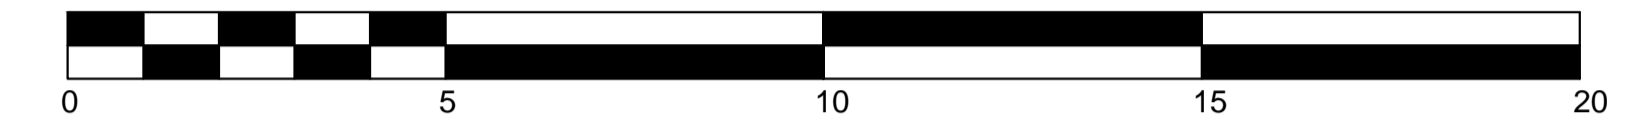


SCALE BAR 1:100


Building B

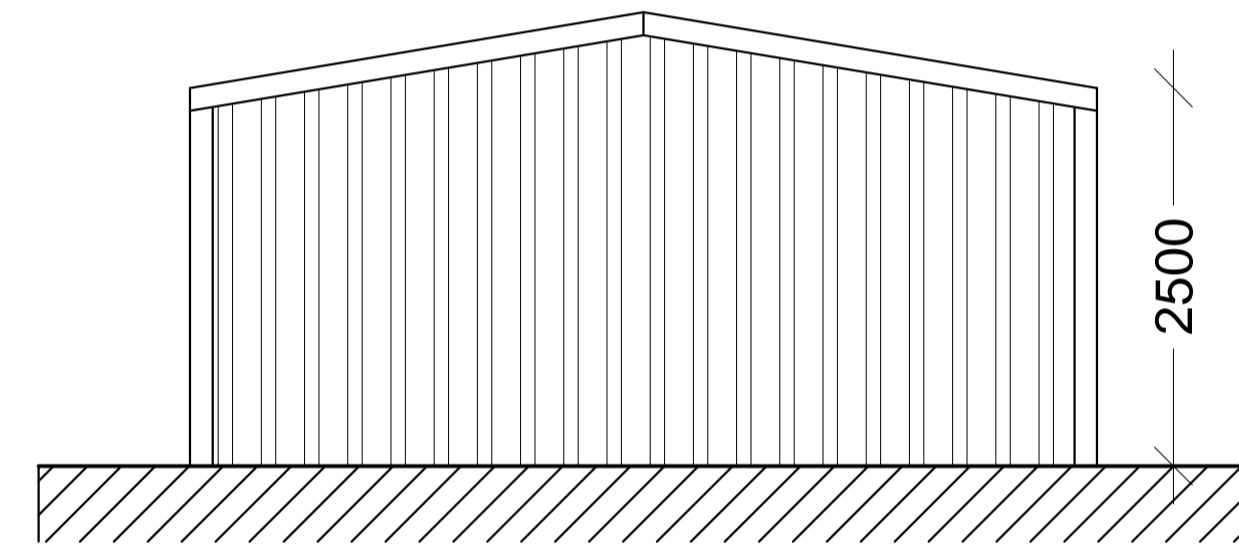


Proposed West Elevation
SCALE 1:50

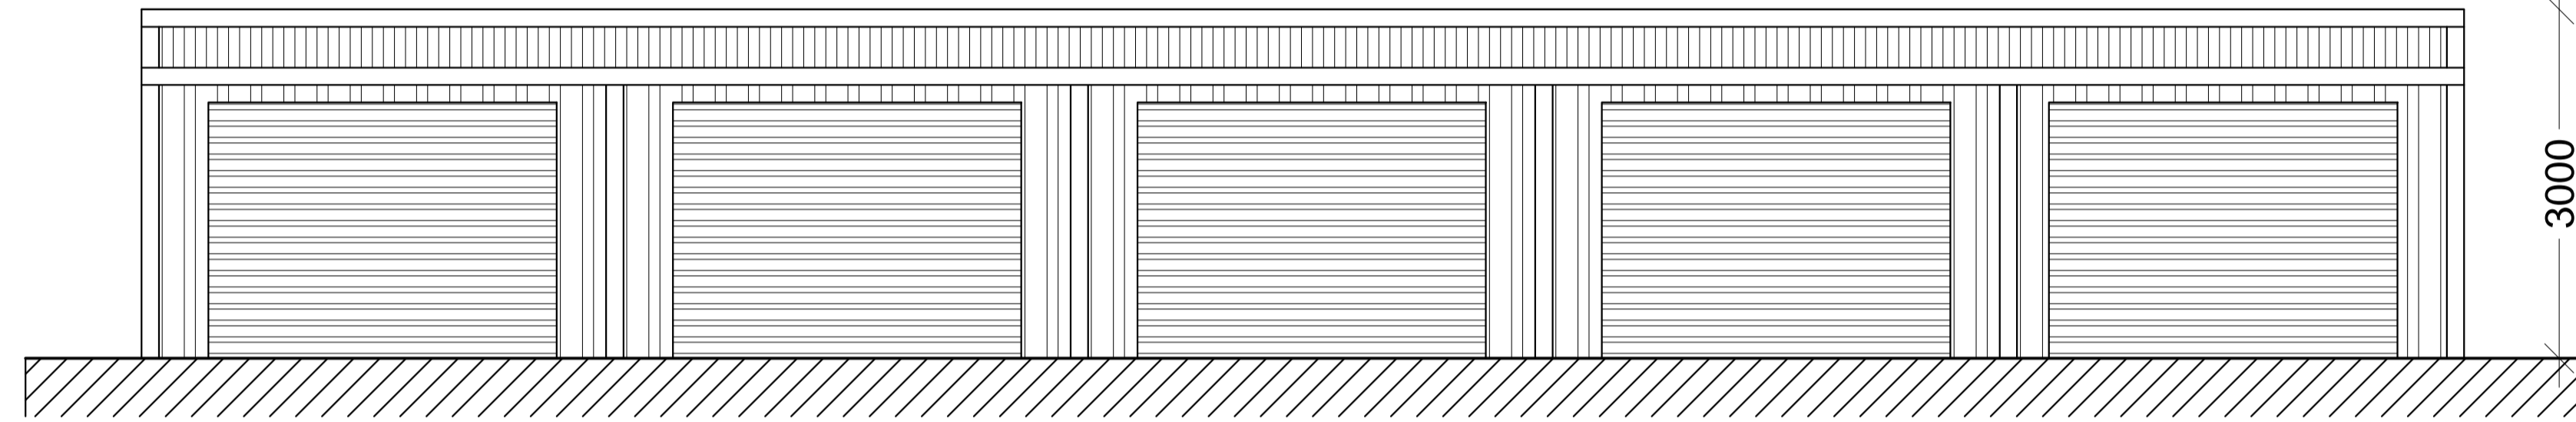

Proposed North Elevation
SCALE 1:50

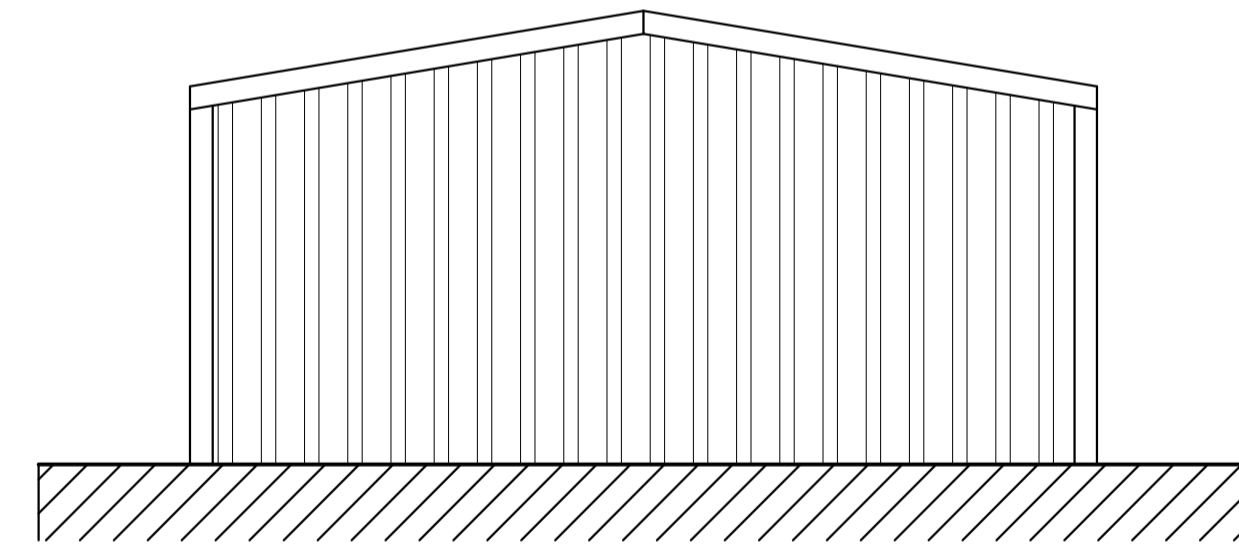

Proposed East Elevation
SCALE 1:50

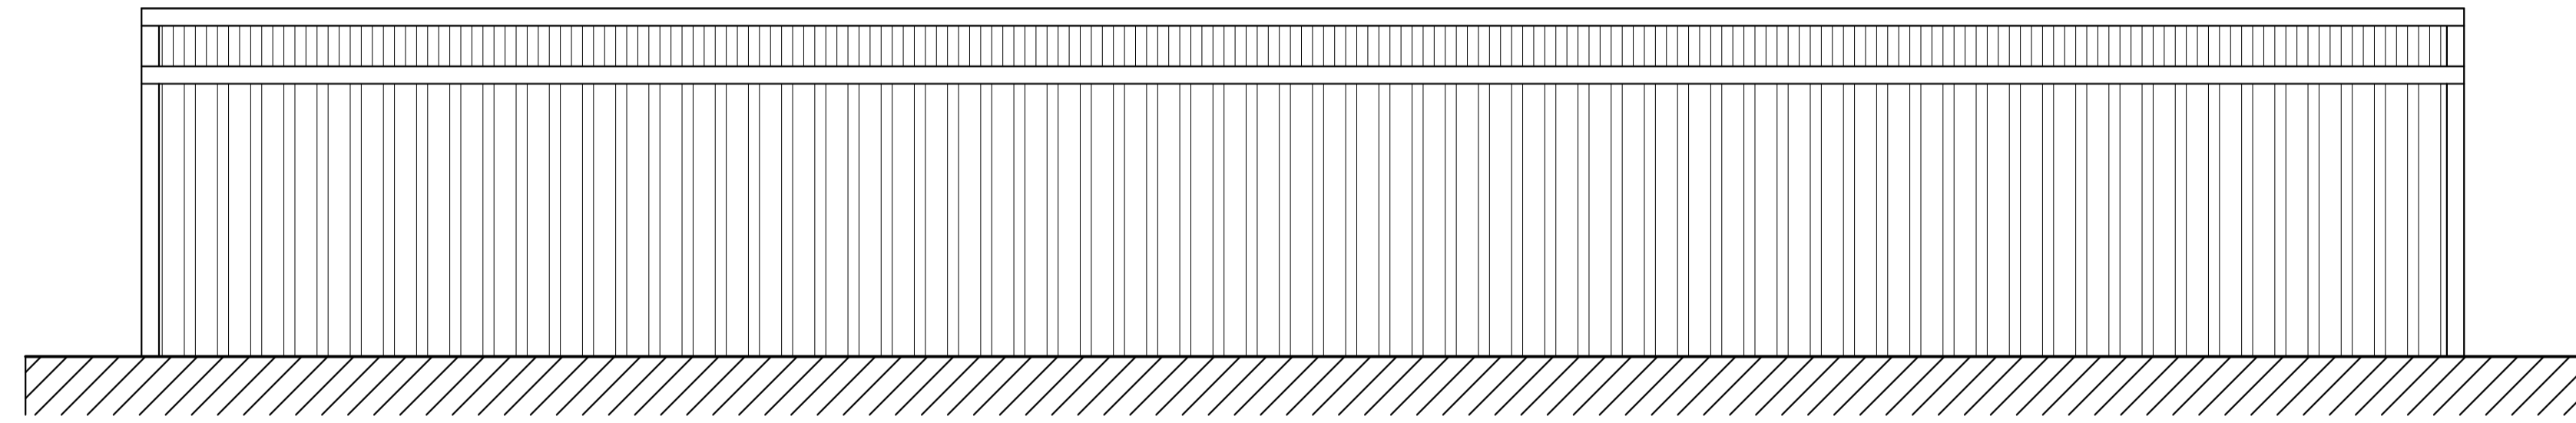

Proposed South Elevation
SCALE 1:50

NOTES:
Use figured dimensions only. All dimensions in millimetres

Revisions:

Ref.	Date.	Revision.

Scale: 1:50 @ A1

Date: February 2022

Drawing by: OH

Client: Kelly Thistledown

Project Title: Elevation drawings

Drawing Title: Elevations and floor plan

Drawing No.: WuE-Kelly-01-001 Rev


DAVID JAMES & PARTNERS
RURAL

RURAL | COMMERCIAL | RESIDENTIAL

Well House, The Chipping, Wotton-under-Edge,
Gloucestershire, GL12 7AD

T. 01453 843720 | W. djandp.co.uk

Floor Plan Building A
SCALE 1:50

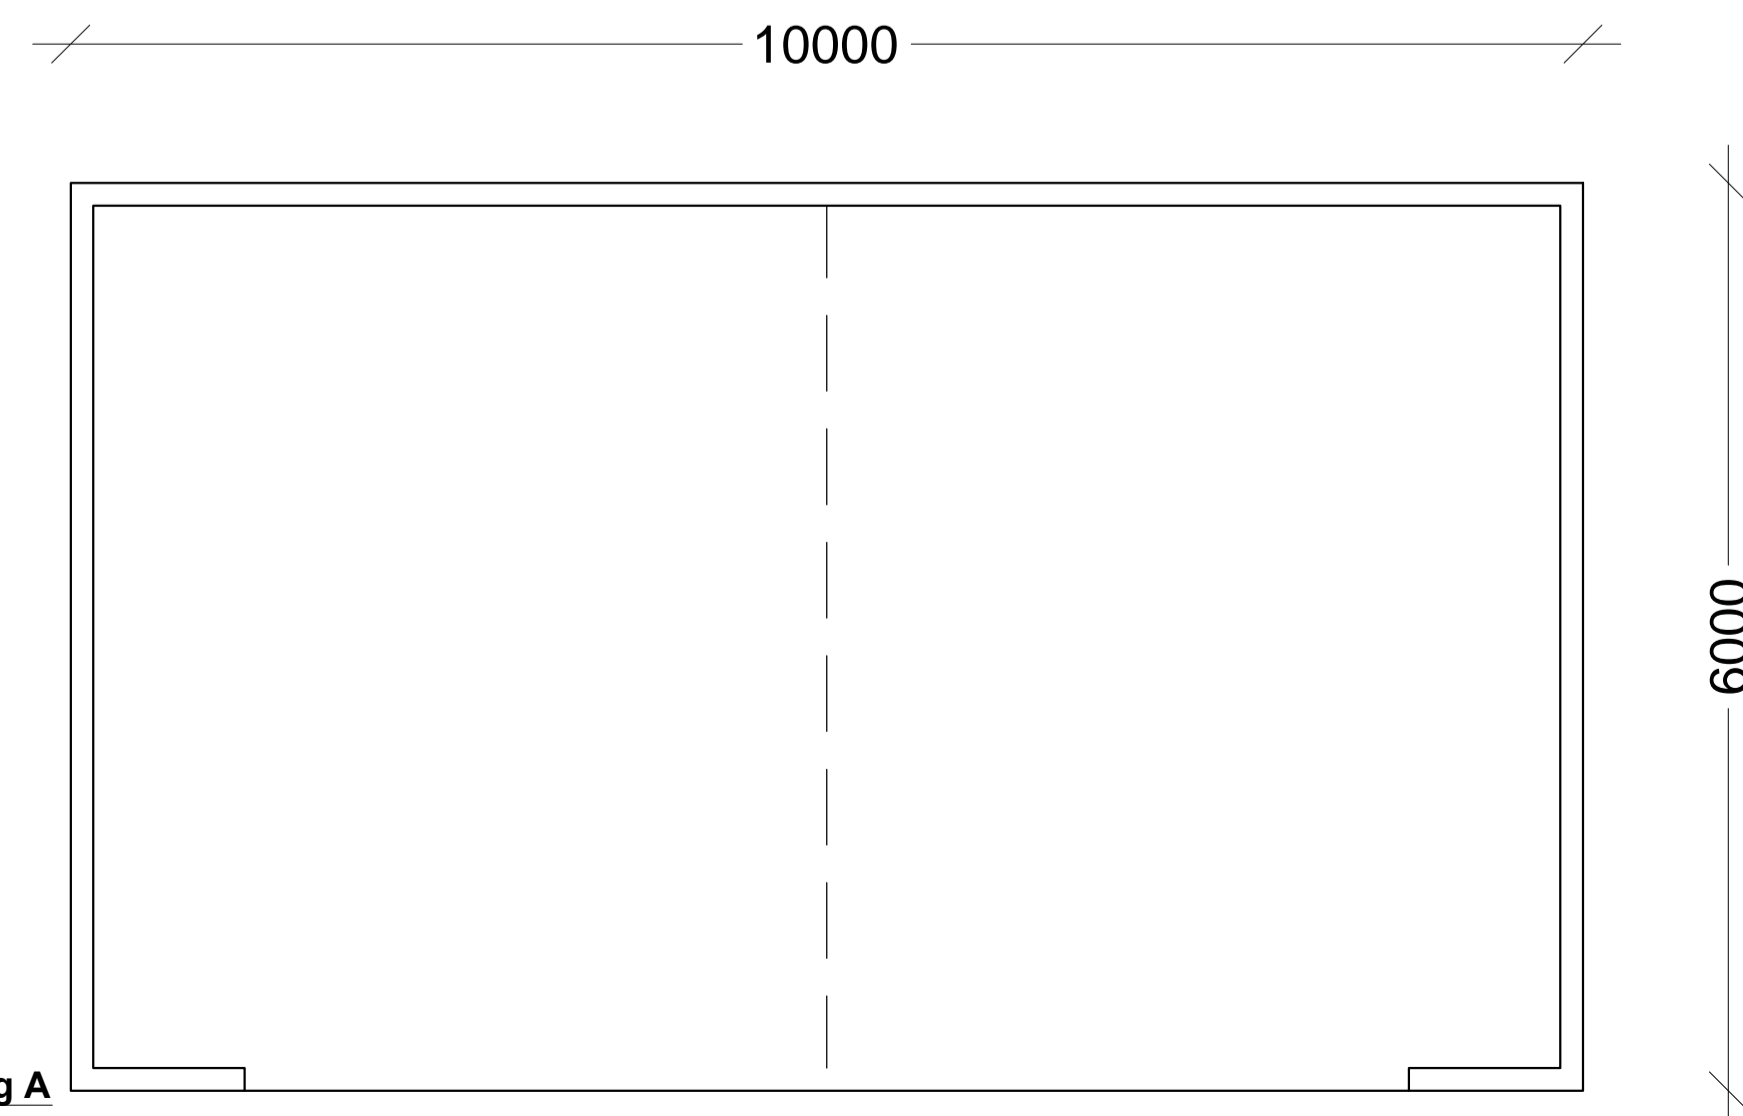

Floor Plan Building B
SCALE 1:50

