



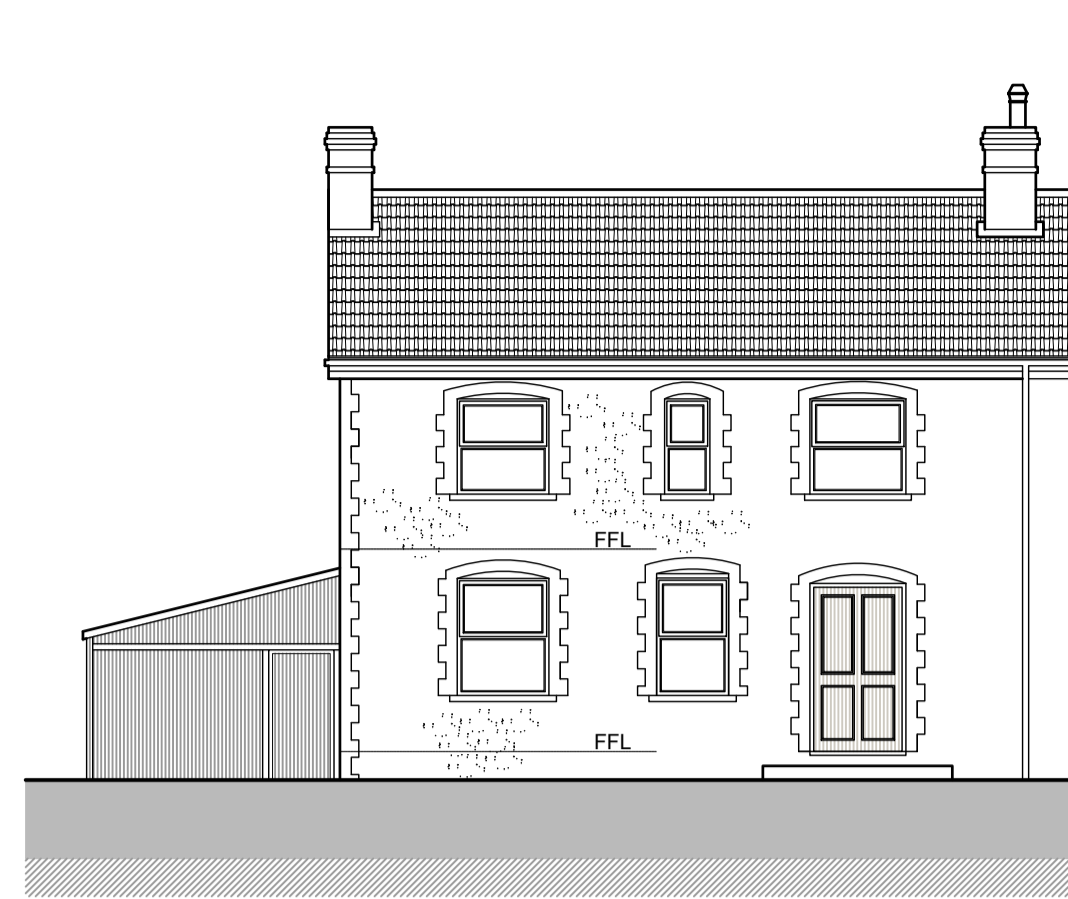


East Elevation (1:100)

uPVC windows and doors
 double roman roof tiles
 brick quoins
 block walls
 render walls
 brick chimney
 uPVC rainwater goods



West Elevation (1:100)

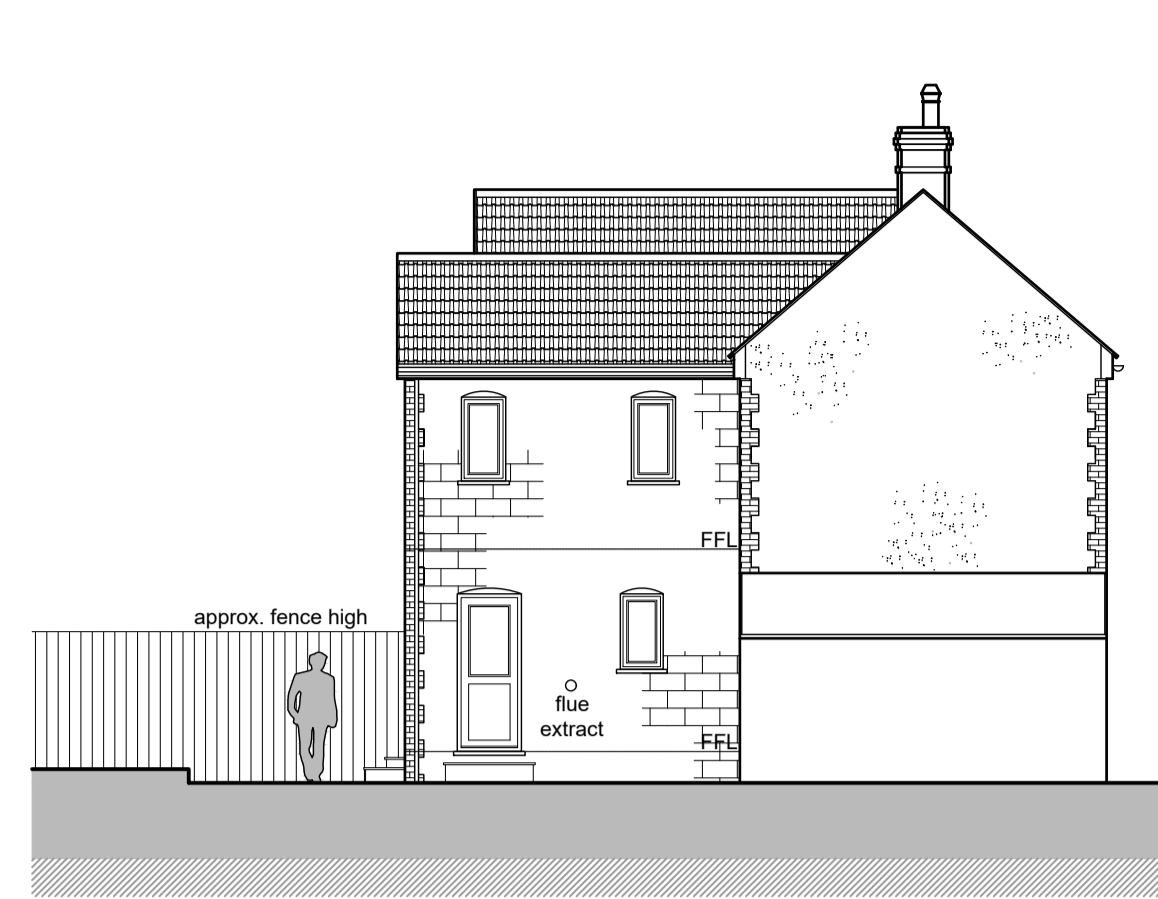 


North Elevation (1:100)



Section A - A (1:100)

ROOF PLAN (SCALE 1:100)

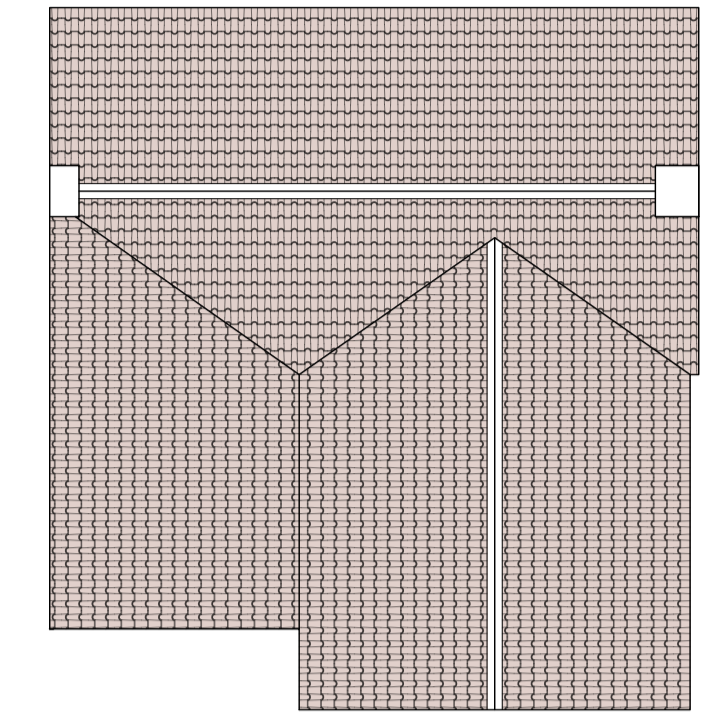

SCHEDULE OF MATERIALS:



RENDERED BLOCK & RENDERED WALLS
 UPVC WINDOWS
 TIMBER DOOR
 DOUBLE ROMAN ROOF TILES
 BRICK QUOINS

Legend


- CH FC Cill to Head Height
- FC Floor to Cill Height
- 2214 Floor to Ceiling measurement in mm
- SU_111 Step Up in mm
- Existing Walls
- MH Man hole



Ground Floor Plan (1:50)

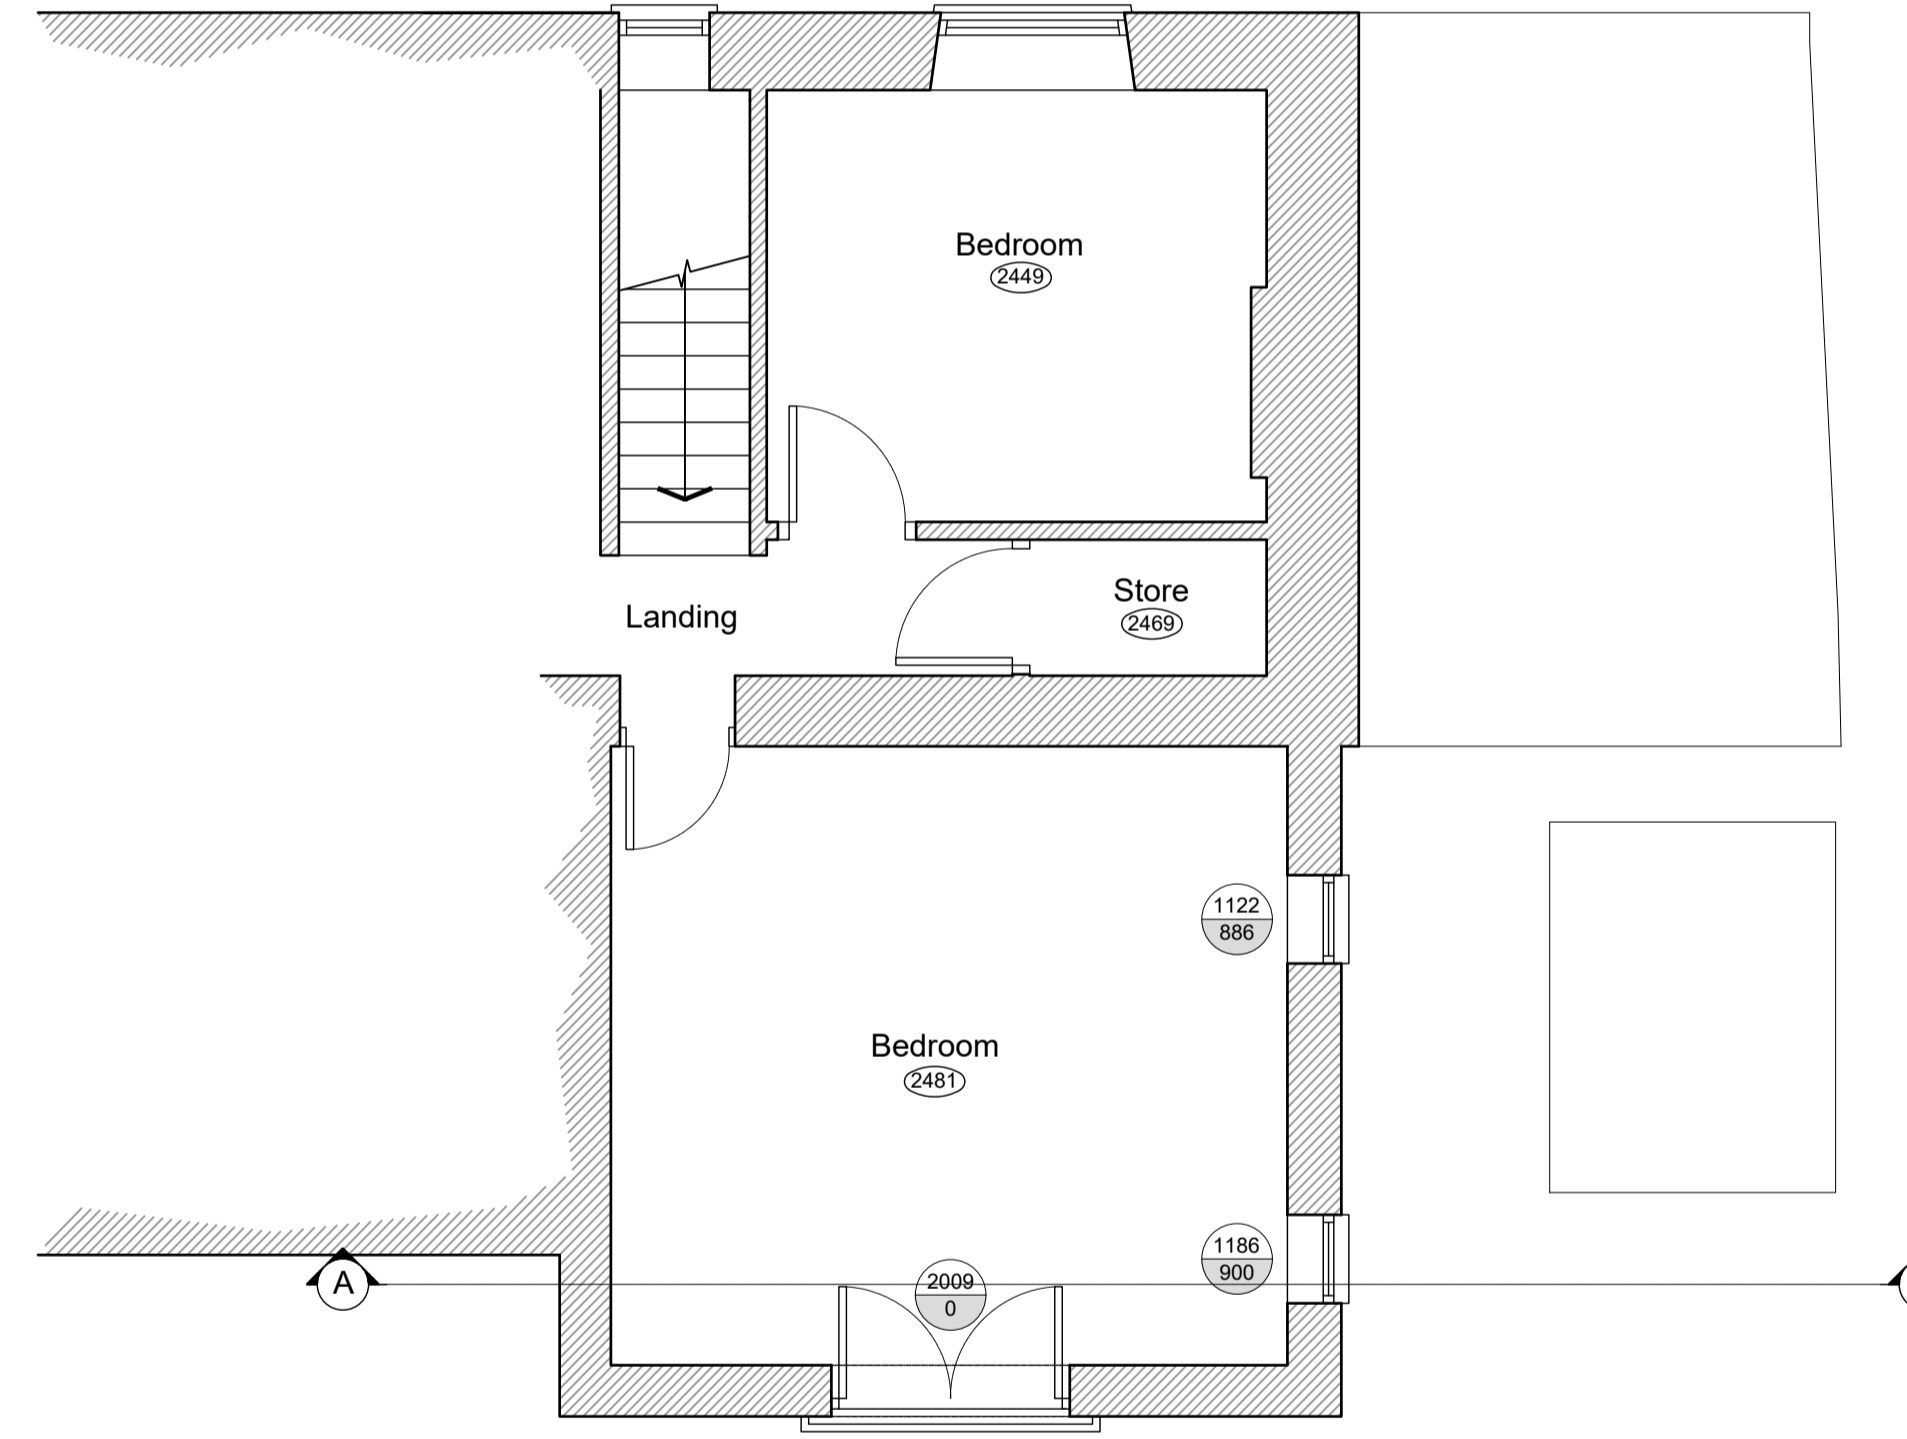
 


First Floor Plan (1:50)

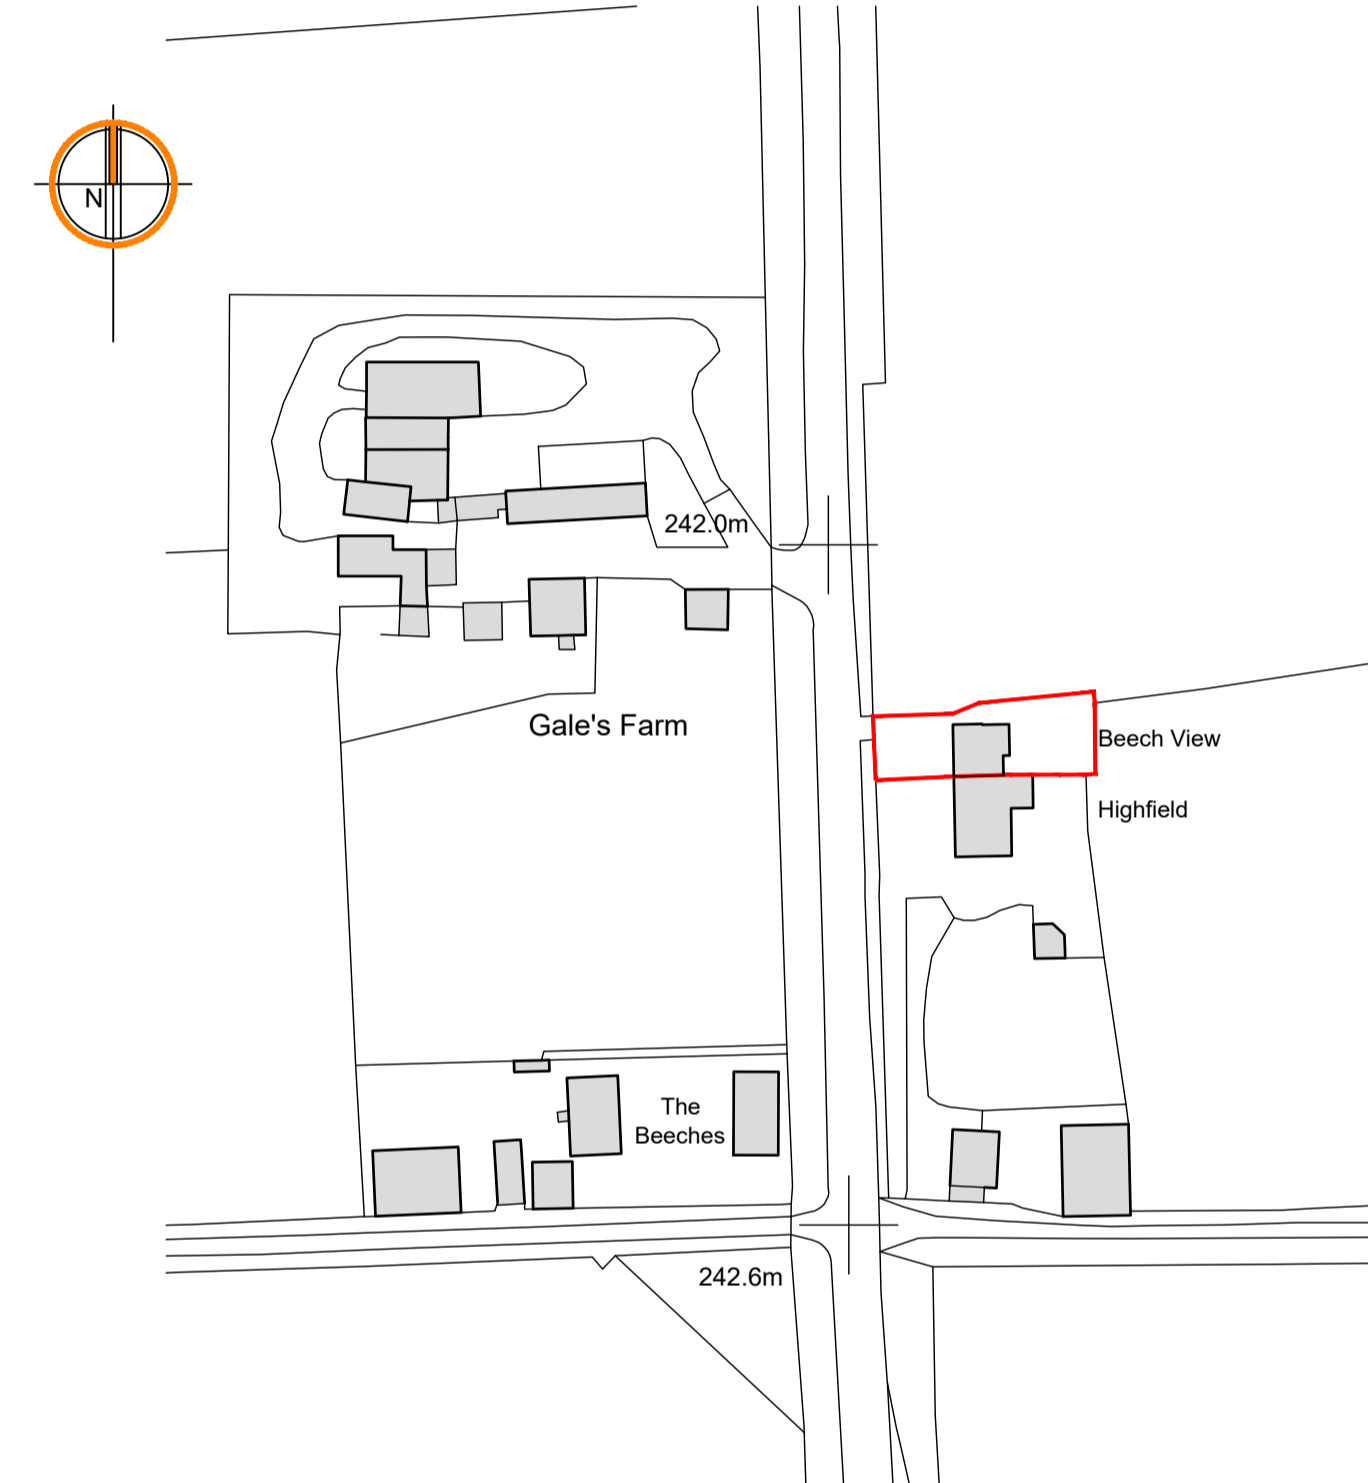


Ordnance Survey (c) Crown Copyright 2022. All rights reserved. Licence number 100022432

LOCATION PLAN (SCALE 1:1250)

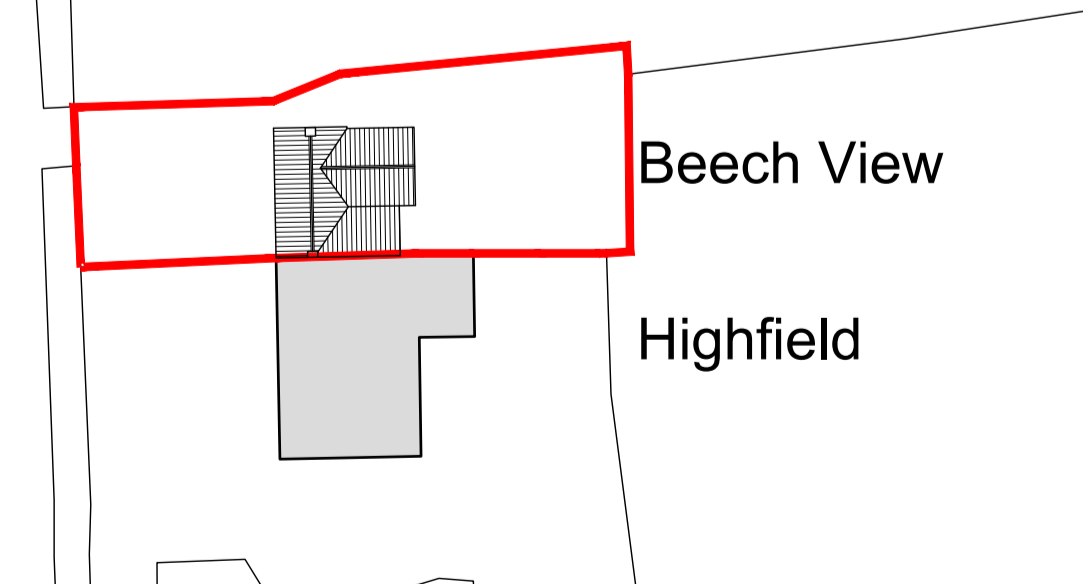 

SITE PLAN (SCALE 1:500)

 

Revision:
Hill.Reading Architects

Chartered Architects
 Coach House Studio
 34A Chamberlain Street
 Wells, BA5 2PJ
 01749 69060
 mail@hillreading.co.uk

Client: Mr & Mrs D Fuller
 Job: Beech View, Gurney Slade, Radstock, BA3 4UX
 Title: Plans & Elevations as EXISTING

Scale: 1:50, 1:100 @ A1

Date: October 2022

Drawn: KS Checked: OH

OrgNo: H6648 / 001